



47 Downs Valley Road, Woodingdean, BN2 6RG

£775,000

CarruthersandLuck
SalesandLettings



47 Downs Valley Road

Woodingdean

An opportunity to purchase an extremely spacious 4 bedroom detached home situated on a large plot and set back from the road. The property also has some fabulous views over Woodingdean and to the sea. The present owners have extended and improved the property in their 40 plus years of ownership and are now looking to downsize.

The front door leads to a spacious entrance hall with oak flooring and a cloakroom/wc. The lounge is to the front of the house, making the most of the views. This room is a lovely size and has a brick fireplace with a gas stove, oak flooring and is a really versatile room. Double doors lead to a good size kitchen which is extensively fitted with modern cream handleless units on 3 walls. There are a wide range of base units with deep drawers, cupboards and matching wall units. The ends of the units are curved and a solid granite working surface finishes off the kitchen nicely. The kitchen has a range cooker, integrated microwave, fridge, freezer and dishwasher. A square matching island has a built in wine cooler/fridge, cupboards and again has a black granite worktop. An archway leads to a 2nd reception room with 5 full height windows, French doors to the garden and a pitched glass roof.

47 Downs Valley Road

Woodingdean

The property is situated in a popular location in Woodingdean, close to all amenities including shops, schools and buses. Access to the A27 and M23 are also easy to get to in just a few minutes making travel easy.

ENTRANCE HALL

LOUNGE/DINER 24'5" x 22'8" (7.45m x 6.90m)

KITCHEN/BREAKFAST ROOM 24'5" x 9'4" (7.45m x 2.85m)

FAMILY ROOM 14'6" x 12'3" (4.42m x 3.73m)

BEDROOM 13'10" x 13'8" (4.21m x 4.16m)

BEDROOM 12'5" x 11'1" (3.77m x 3.38m)

FIRST FLOOR LANDING

BEDROOM 22'6" x 18'3" (6.86m x 5.55m)

EN-SUITE

BEDROOM 17'4" x 15'8" (5.28m x 4.78m)

BATHROOM 11'2" x 8' (3.40m x 2.43m)


BALCONY (SUN TERRACE) 40' x 11' (12.19m x 3.35m)


DOUBLE GARAGE 31'10" x 11'6" (9.70m x 3.52m)

Council Tax band: C

Tenure: Leasehold

EPC Energy Efficiency Rating: C

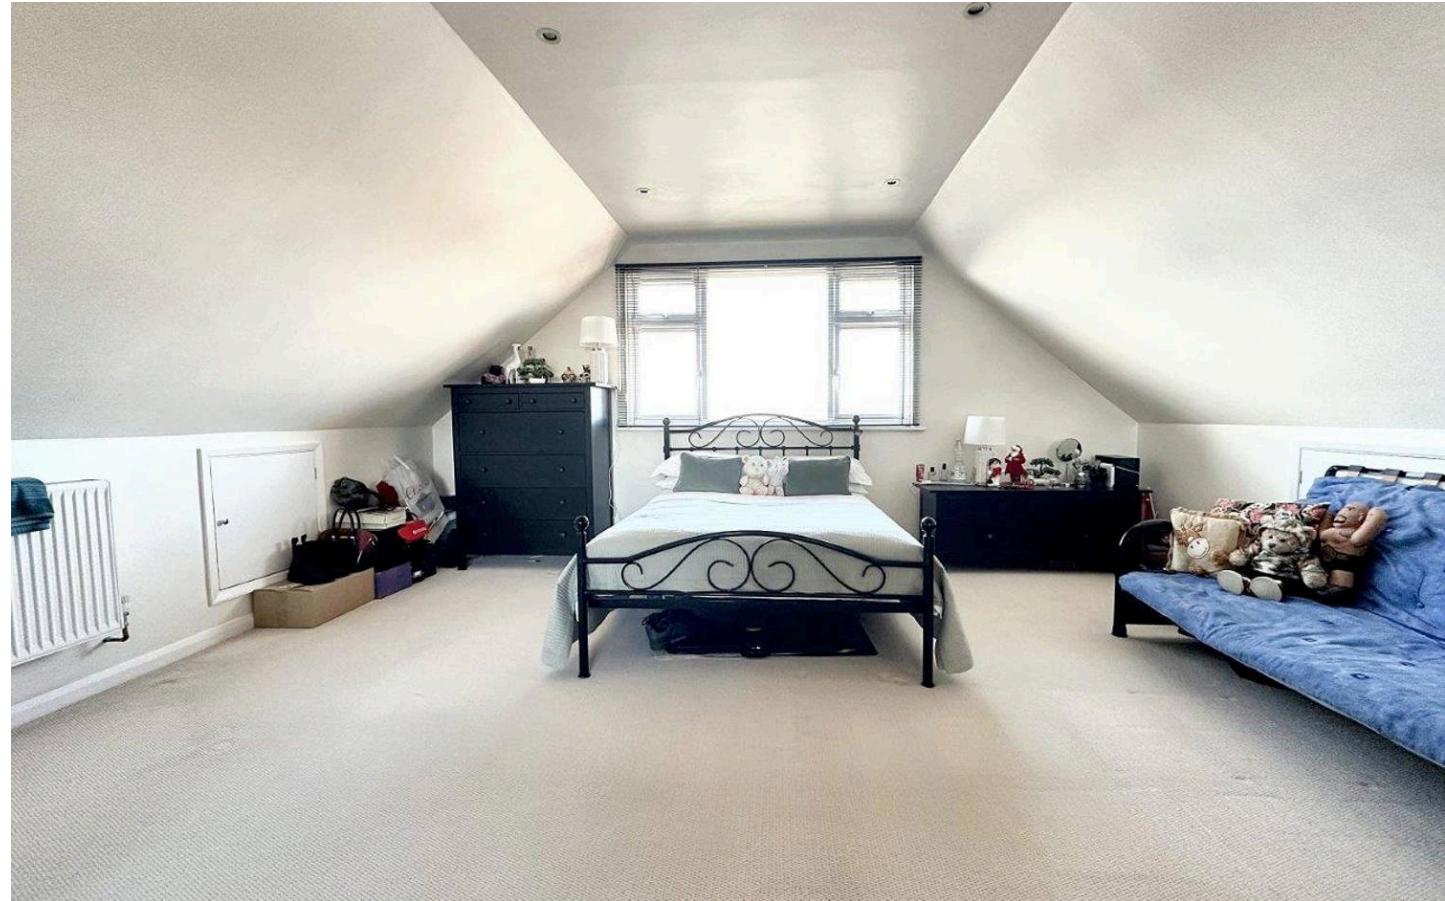

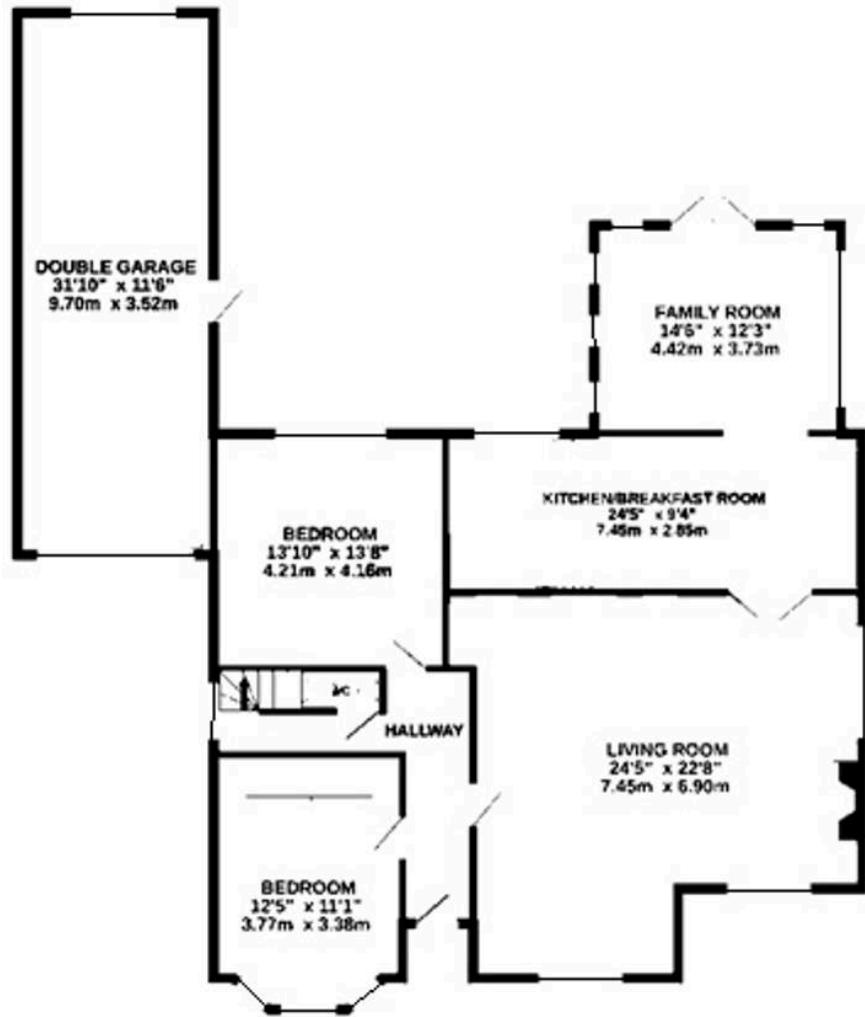

Carruthers and Luck Sales and Lettings

Carruthers & Luck, 233A South Coast Road – BN10 8LD

01273 585001

sales@carruthersandluck.co.uk

www.carruthersandluck.co.uk

These particulars are prepared diligently and all reasonable steps are taken to ensure their accuracy. Neither the company or a seller will however be under any liability to any purchaser or prospective purchaser in respect of them. The description, Dimensions and all other information is believed to be correct, but their accuracy is no way guaranteed. The services have not been tested. Any floor plans shown are for identification purposes only and are not to scale. Directors: Paul Carruthers Stephen Luck