

jjmorris.com



Manor House, Ffordd Y Felin, Trefin – SA62 5AX

£399,950 Freehold

- An attractive Detached character 2 storey Dwelling House.
- Well appointed 2/3 Reception, Kitchen/Diner, 3/4 Bedroom, Bathroom, Cloak Room and Utility Room
Accommodation benefiting from Oil Central Heating, uPVC Double Glazing and Loft Insulation.
- Walled forecourt and a good sized private (south facing) rear Lawned Garden with Paved and Timber Decked
Patios, Raised Beds etc etc.
- Off Road Parking to the side for 1/2 Vehicles.
- Ideally suited for Family, Retirement, Holiday Letting or for Investment purposes.
- Early Inspection strongly advised. Realistic Price Guide.

Situation

Trefin is a popular village which stands on the North Pembrokeshire Coastline between the Market Town of Fishguard (8 miles North East) and the Cathedral City of St Davids (8 miles South West). The County and Market Town of Haverfordwest is some 16 miles or so South East. Trefin has the benefit of a Public House, Post Office/Cafe, Chapel, Art Gallery and a Youth Hostel. Within a mile or so is the hamlet of Square & Compass which has the benefit of a Petrol Filling Station/Store and a Public House. Trefin is within the Pembrokeshire Coast National Park which is designated an area of Outstanding Natural Beauty. Ffordd-y-Felin is the council road from the centre of the village towards Aberfelin and Llanrhian. Manor House stands in the centre of the village and is within a short walk of the village amenities and the coast.

Directions

From Fishguard take the Main A487 Road south west for some 7 miles, passing through the hamlet of Square & Compass and a few hundred yards or so further on take the turning on the right, signposted to Trefin. Continue on this road for a mile or so and in the centre of the village, bear left and upon reaching the 'T' junction, turn left (straight on). Manor House is situated on the left hand side of the road. What3Words - [///infringe.notion.deadline](https://www.what3words.com/#!/infringe.notion.deadline)

Description

Manor House comprises a Detached 2 storey Dwelling House of solid stone and cavity concrete block construction with rendered and coloured roughcast elevations under a pitched interlocking concrete tile roof. Accommodation is as follows :-

Ground Floor

Half Glazed 6 pane Entrance Door to :-

Hall

Dimensions: 1.68m x 1.35m (5'6" x 4'5"). With coir matting, coat hooks, open beam ceiling, Meter Cupboard, whitened tongue and groove walls and opening to:-

Sitting Room

Dimensions: 5.08m' x 4.14m (16'8" x 13'7"). With slate tile floor, fireplace housing a coal effect LP Gas Stove on a slate hearth, whitened natural stone walls, open beam ceiling, Mains Smoke Detector, ceiling light, uPVC double glazed window with shutters, 2 double panelled radiators, Carbon Monoxide Alarm over stairwell, staircase to First Floor, TV point, 6 power points, display alcove, sliding door to Dining Room and door to:-

Study/Bedroom 4

Dimensions: 4.04m x 2.21m (13'3" x 7'3"). With an insulated Pine floor, double glazed conservation skylight, serving hatch to Utility Room, ceiling light, 6 power points, uPVC double glazed window with roller blind, double panelled radiator, wall light and access to Loft.

Dining Room

Dimensions: 4.06m x 3.56m (13'4" x 11'8"). With Slate Tile floor, 2 uPVC double glazed windows (one with roller blind and one with shutters), open beam ceiling, fireplace recess (used as a Log Store), double panelled radiator, electricity consumer unit, ceiling light, TV point, telephone point, Mains Smoke Detector and door to:-

Kitchen/Breakfast Room

Dimensions: 6.63m x 2.44m (21'9" x 8'0"). (maximum). With an insulated Pine floor, 2 uPVC double glazed windows, range of fitted floor cupboards with Oak worktops, Belfast sink with mixer tap, ceiling light and 3 ceiling light over breakfast table, Cooker Box, 13 power points, wall shelves, built in Smeg Microwave, built in Smeg Convection Oven/Grill, built in Refrigerator, built in Freezer, Hotpoint 4 ring Induction Hob, part tile surround, 2 column radiators, built in Dishwasher, double 9 pane glazed French doors to a raised Timber Decked Patio and rear Garden and a sliding door to:-

Inner Hall

Dimensions: 1.75m x 0.94m (5'9" x 3'1"). With Slate Tile floor, ceiling light, access to Loft and doors to Utility Room and:-

Separate WC

Dimensions: 1.24m x 1.19m (4'1" x 3'11"). With Slate Tile floor, uPVC double glazed window, white suite of Wash Hand Basin and WC, wall shelf, radiator and ceiling light.

Utility Room

Dimensions: 3.51m x 2.13m (11'6" x 7"). (maximum measurement). With Belfast sink with mixer tap and an adjacent Oak worktop, built in cupboard housing a Worcester freestanding Oil Combination Boiler (heating domestic hot water and firing central heating), wall cupboard with shelves and 2 power points, wall light, uPVC double glazed window, plumbing for automatic washing machine, 2 power points and a half glazed Stable Door to rear Garden.

Half Landing

With ceiling light, stairs to Rear Landing and :-

First Floor

Main Landing

Dimensions: 1.93m x 1.40m (6'4" x 4'7"). With Pine floorboards, radiator, uPVC double glazed window with roller blind, mains smoke detector, ceiling light, access to an Insulated Loft and doors to Bedroom 2 and :-

Bedroom 1

Dimensions: 3.99m x 3.51m (13'1" x 11'6"). With Pine floorboards, uPVC double glazed window with shutters, double panelled radiator, ceiling light, 6 power points and a bespoke Oak Clothes Rail/Board with robe hooks.

Bedroom 2

Dimensions: 4.04m x 3.51m (13'3" x 11'6"). (maximum). With Pine floorboards, uPVC double glazed window with shutters, double panelled radiator, ceiling light, storage shelf, robe hooks, 6 power points and a built-in wardrobe with shelf.

Rear Landing

Dimensions: 1.17m x 1.07m (3'10" x 3'6"). With painted Pine floorboards, ceiling light, doors to Shower Room and :-

Bedroom 3

Dimensions: 3.68m x 2.11m (12'1" x 6'11"). With fitted (Sisal) carpet, uPVC double glazed window (affording south facing rural views), radiator, ceiling light, robe hooks and 6 power points.

Shower Room

Dimensions: 2.87m x 2.13m (9'5" x 7'0"). (maximum). With painted Pine floorboards, white suite of WC, Wash Hand Basin in a Marble vanity surround and a glazed Quadrant Shower with Aquaboard walls and a Mira Excel Thermostatic Shower, 3 downlighters, extractor fan, wall mirror, wall light, radiator, robe hooks and a uPVC double glazed window.

Externally

There is a walled forecourt to the Property with Ornamental Stone areas and Potted Plants/Shrubs. To the side of the Property is a concrete hardstanding which allows for Off Road Parking for 1/2 Vehicles. A pedestrian door off the parking area gives access to a Paved Path which leads to a delightful private south facing rear Lawned Garden with a raised Timber Decked and Paved Patio areas. In addition, there are raised Flower Beds and a Herb Bed and Pear Tree as well as a small Storage Shed and a Wood Storage area. There is also a concealed Oil Tank. Gas Bottle Compound. Outside Electric Light. Outside Water Tap and 2 Outside Power Points. The boundaries of Manor House are edged in red on the attached Plan to the Scale of 1/2500.

Services

Mains Water, Electricity and Drainage are connected. Oil Central Heating. uPVC Double Glazing. Loft Insulation. Telephone, subject to British Telecom Regulations. Broadband connection.

Tenure

Freehold with Vacant Possession upon Completion.

Remarks

Manor House is a comfortable, well appointed Detached 2 storey Dwelling House which stands in the heart of this popular Coastal Village and being ideally suited for Family, Retirement, Investment or for Holiday Letting. The Property is in excellent decorative order and has a wealth of character with many attractive features including whitened natural Stone Walls, Pine floorboards, Open Beams etc etc. In addition, it has Oil Central Heating, uPVC Double Glazing and Loft Insulation. There is a walled forecourt to the Property and to the side is a hardstanding which allows for Off Road Parking for 1/2 Vehicles. At the rear of the Property is a delightful private south facing Garden with Lawned areas, Timber Decked and Paved Patios and Raised Beds. It is offered 'For Sale' with a realistic Price Guide and early inspection is strongly advised.












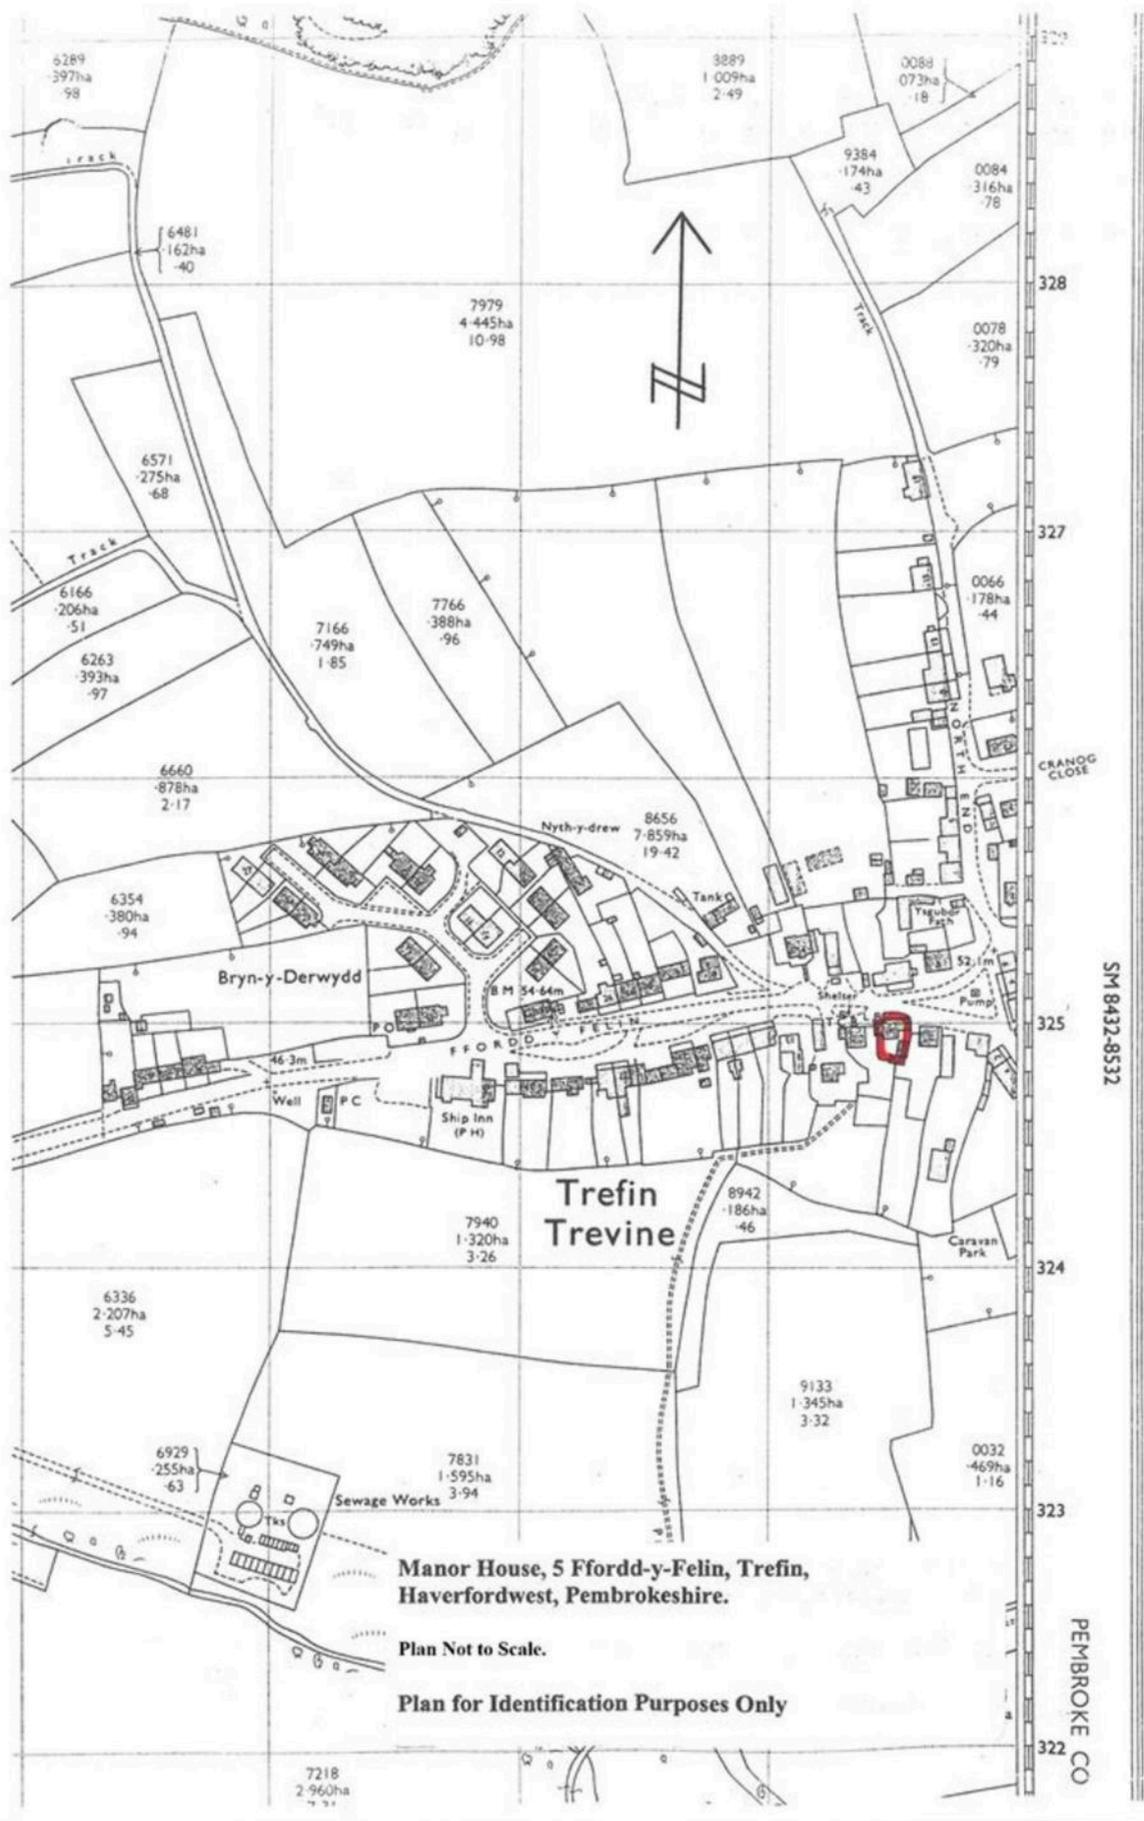

**Manor House, 5 Fford-y-Felin, Trefin,
Haverfordwest, Pembrokeshire.**

Plan Not to Scale.

Plan for Identification Purposes Only

SM 8432-8532

PEMBROKE CO

Ground Floor



First Floor



This floor plan has been designed as a visual aid to identify room names and positioning within the building. Some doors, windows or fittings may be incorrectly sized or positioned as these are included for identification purposes only. This is not a working drawing and is not to scale.
Plan produced using PlanUp.

jjmorris

Fishguard Office:

21 West Street, Fishguard, Pembrokeshire, SA65 9AL

T: 01348 873836

E: fishguard@jjmorris.com