



60, Eva Road, Winson Green, B18 4NQ

2 Bedroom Mid Terraced House



Price
£155,000

Thistle
estates

PROPERTY OVERVIEW / LOCATION:

Located in the vibrant and diverse neighbourhood of Winson Green, Birmingham, this area is known for its close proximity to Birmingham City Centre, making it a prime spot for convenient urban living. Residents benefit from well-connected transportation options, including regular bus routes and the nearby Dudley Road tram line, ensuring quick access to the city and surrounding areas. Winson Green also offers a variety of local shops, supermarkets, and essential services, making daily errands easy and accessible. City Hospital is nearby, meeting the area's healthcare needs, and families have access to local schools, nurseries, and recreational spaces like Summerfield Park, ideal for outdoor activities and relaxation.

KEY FEATURES:

- Two Receptions
- Two Bedrooms
- Fitted Kitchen
- First Floor Bathroom
- Gas Central Heating
- Double Glazing
- Rear Garden

Measurements:

Front Reception Room
(3.68m (into bay) x 2.53m)

Rear Reception Room
(3.67m x 3.35m)



Kitchen
(4.15m x 1.80m)

Bedroom One (Front)
(4.00m x 3.00m)

Bedroom Two (Rear)
(3.36m x 3.45m)

Family Bathroom
(2.88m x 1.86m)



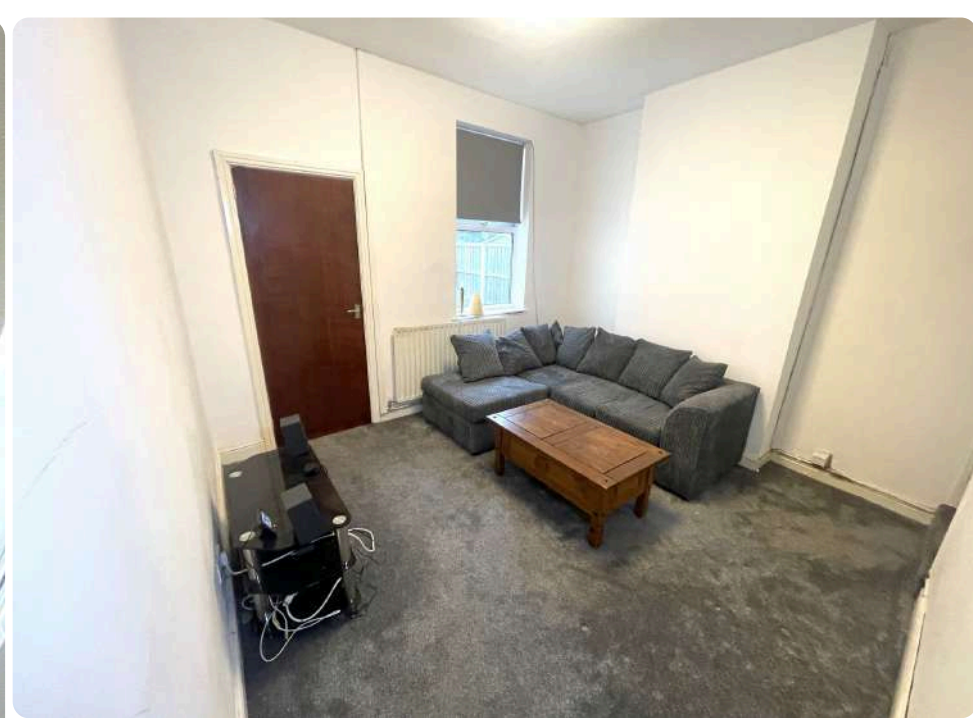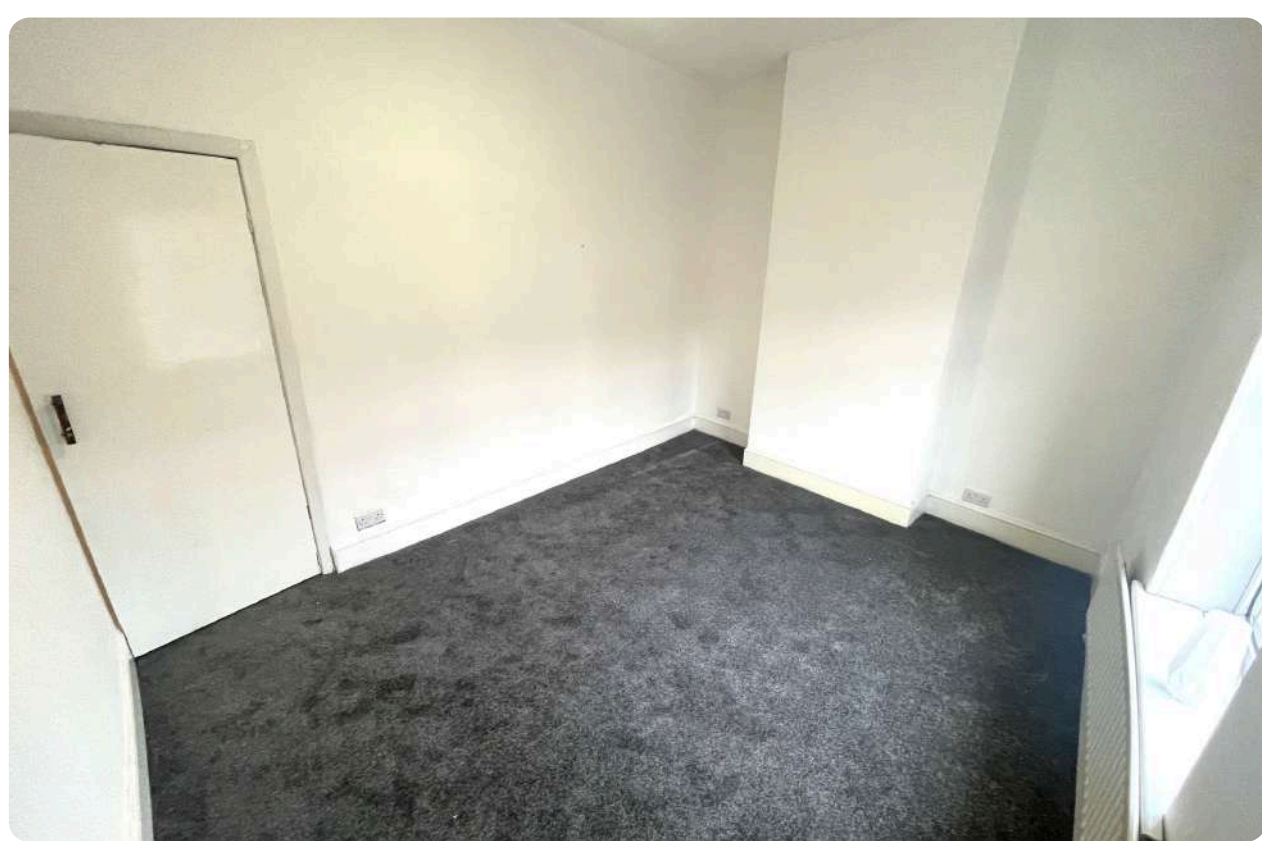

AGENTS NOTE:

We have not tested any of the electrical, central heating or sanitaryware appliances. Purchasers should make their own investigations as to the workings of the relevant items. Floor plans are for identification purposes only and not to scale. All room measurements and mileages quoted in these sales particulars are approximate. In line with The Money Laundering Regulations 2007 we are duty bound to carry out due diligence on all our clients to confirm their identity. Rather than traditional methods in which you would have to produce multiple utility bills and a photographic ID we use an electronic verification system. This system allows us to verify you from basic details using electronic data, however it is not a credit check of any kind so will have no effect on you or your credit history.

FIXTURES AND FITTINGS: All those items mentioned in these particulars by way of fixtures and fittings are deemed to be included in the sale price. Others, if any, are excluded. However, we would always advise that this is confirmed by the purchaser at the point of offer.

VIEWINGS & APPOINTMENTS

Book a viewing with Sole Agents Thistle Estates
by phone or email: 0121 256 2561
Enquiries@ThistleEstates.com


Thistle
estates

Property Sales | Lettings | Management

1A King Edward Road
Moseley Birmingham B13 8HR

Enquiries@ThistleEstates.com

0121 256 2561

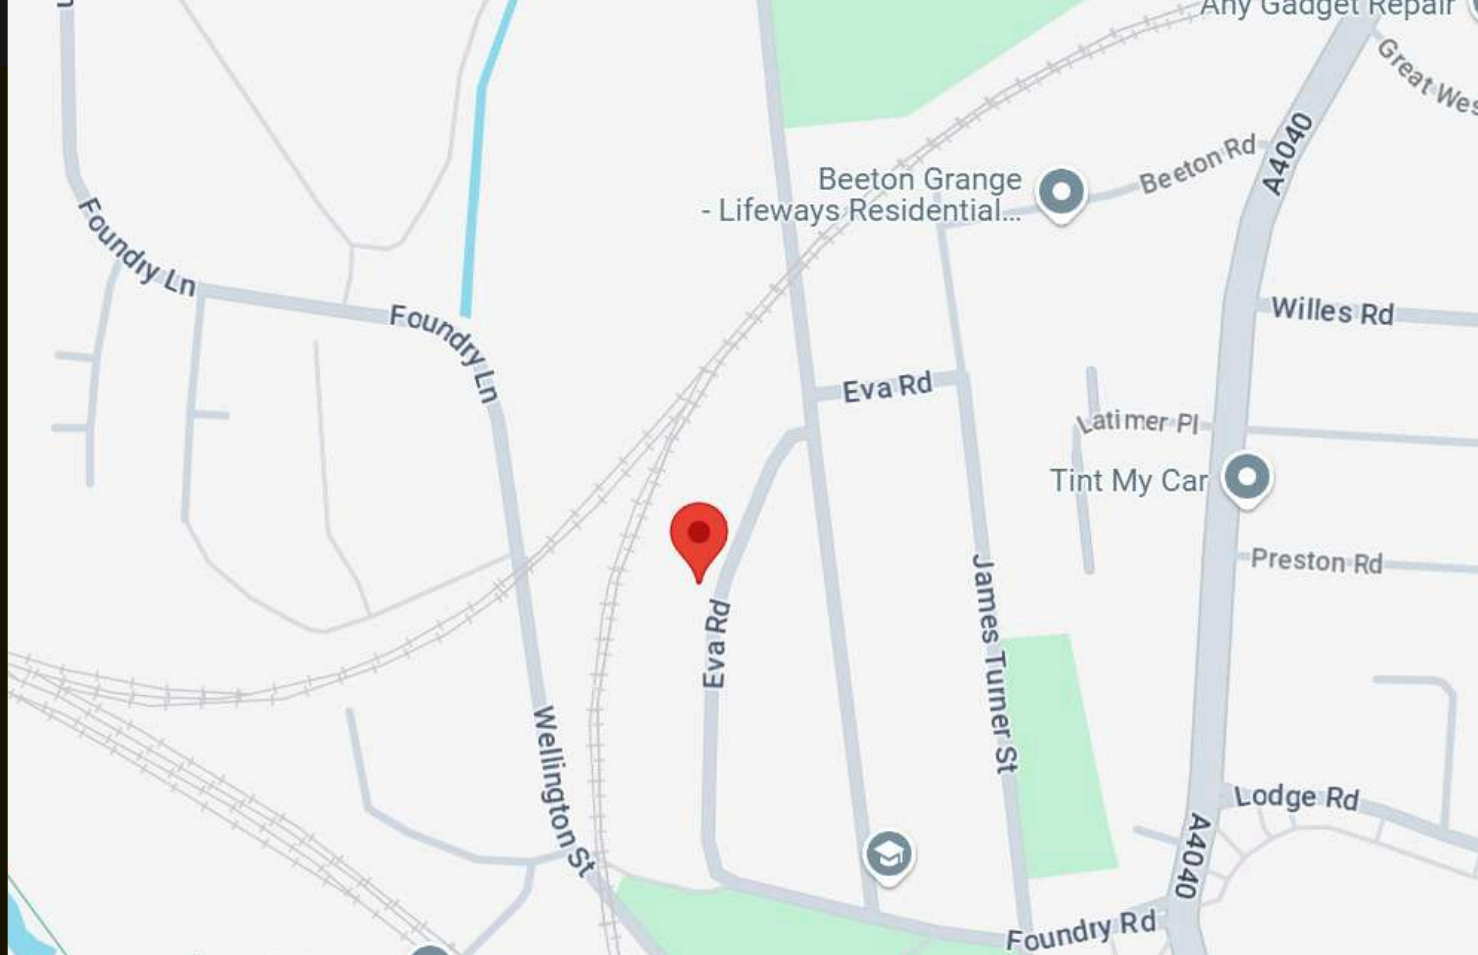

Score	Energy rating	Current	Potential
92+	A		
81-91	B		84 B
69-80	C		
55-68	D	60 D	
39-54	E		
21-38	F		
1-20	G		

Tenure:
Freehold

Size:
Total Area
(Approx) 73 Sq. Meters

Services:
All mains services are connected to the property. However, it is advised that you confirm this at point of offer.

Local Authority:
Birmingham City Council

Council Tax Band:
A