



**11 Majestic Court, Spring Grove**  
Harrogate

Guide Price £305,000



**MYRINGS**



## 11 Majestic Court

### Spring Grove, Harrogate

This well presented two double-bedroom apartment is situated in a sought-after purpose-built block in the heart of the town centre. Offering bright and spacious accommodation, it features a private balcony with elevated views over the town, lift access to all floors, and the convenience of a single garage.

Council Tax band: C

Tenure: Freehold

- NO ONWARD CHAIN
- WELL PRESENTED TWO DOUBLE BEDROOM APARTMENT
- PRIVATE BALCONY ENJOYING ELEVATED VIEWS OVER THE TOWN CENTRE
- LIFT ACCESS AND SINGLE GARAGE


MYRINGS



# Majestic Court, Spring Grove, Harrogate, HG1


Approximate Area = 968 sq ft / 89.9 sq m

For identification only - Not to scale

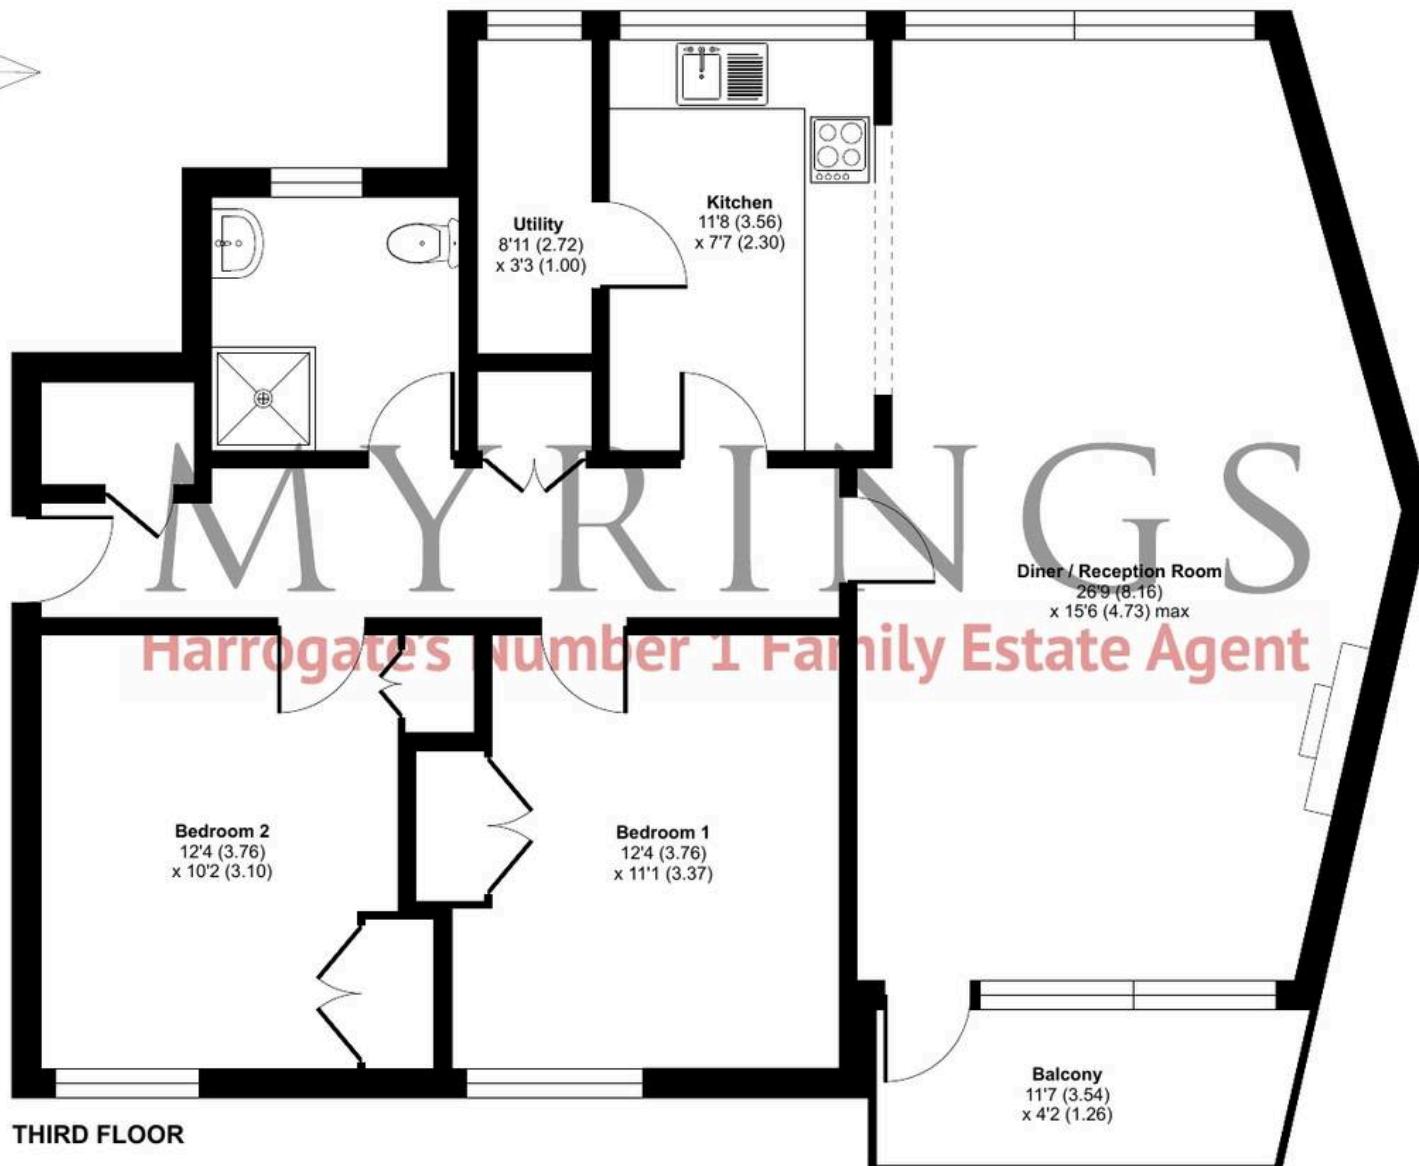

Floor plan produced in accordance with RICS Property Measurement 2nd Edition,  
Incorporating International Property Measurement Standards (IPMS2 Residential). © nchecom 2025.  
Produced for Myrings. REF: 1239729



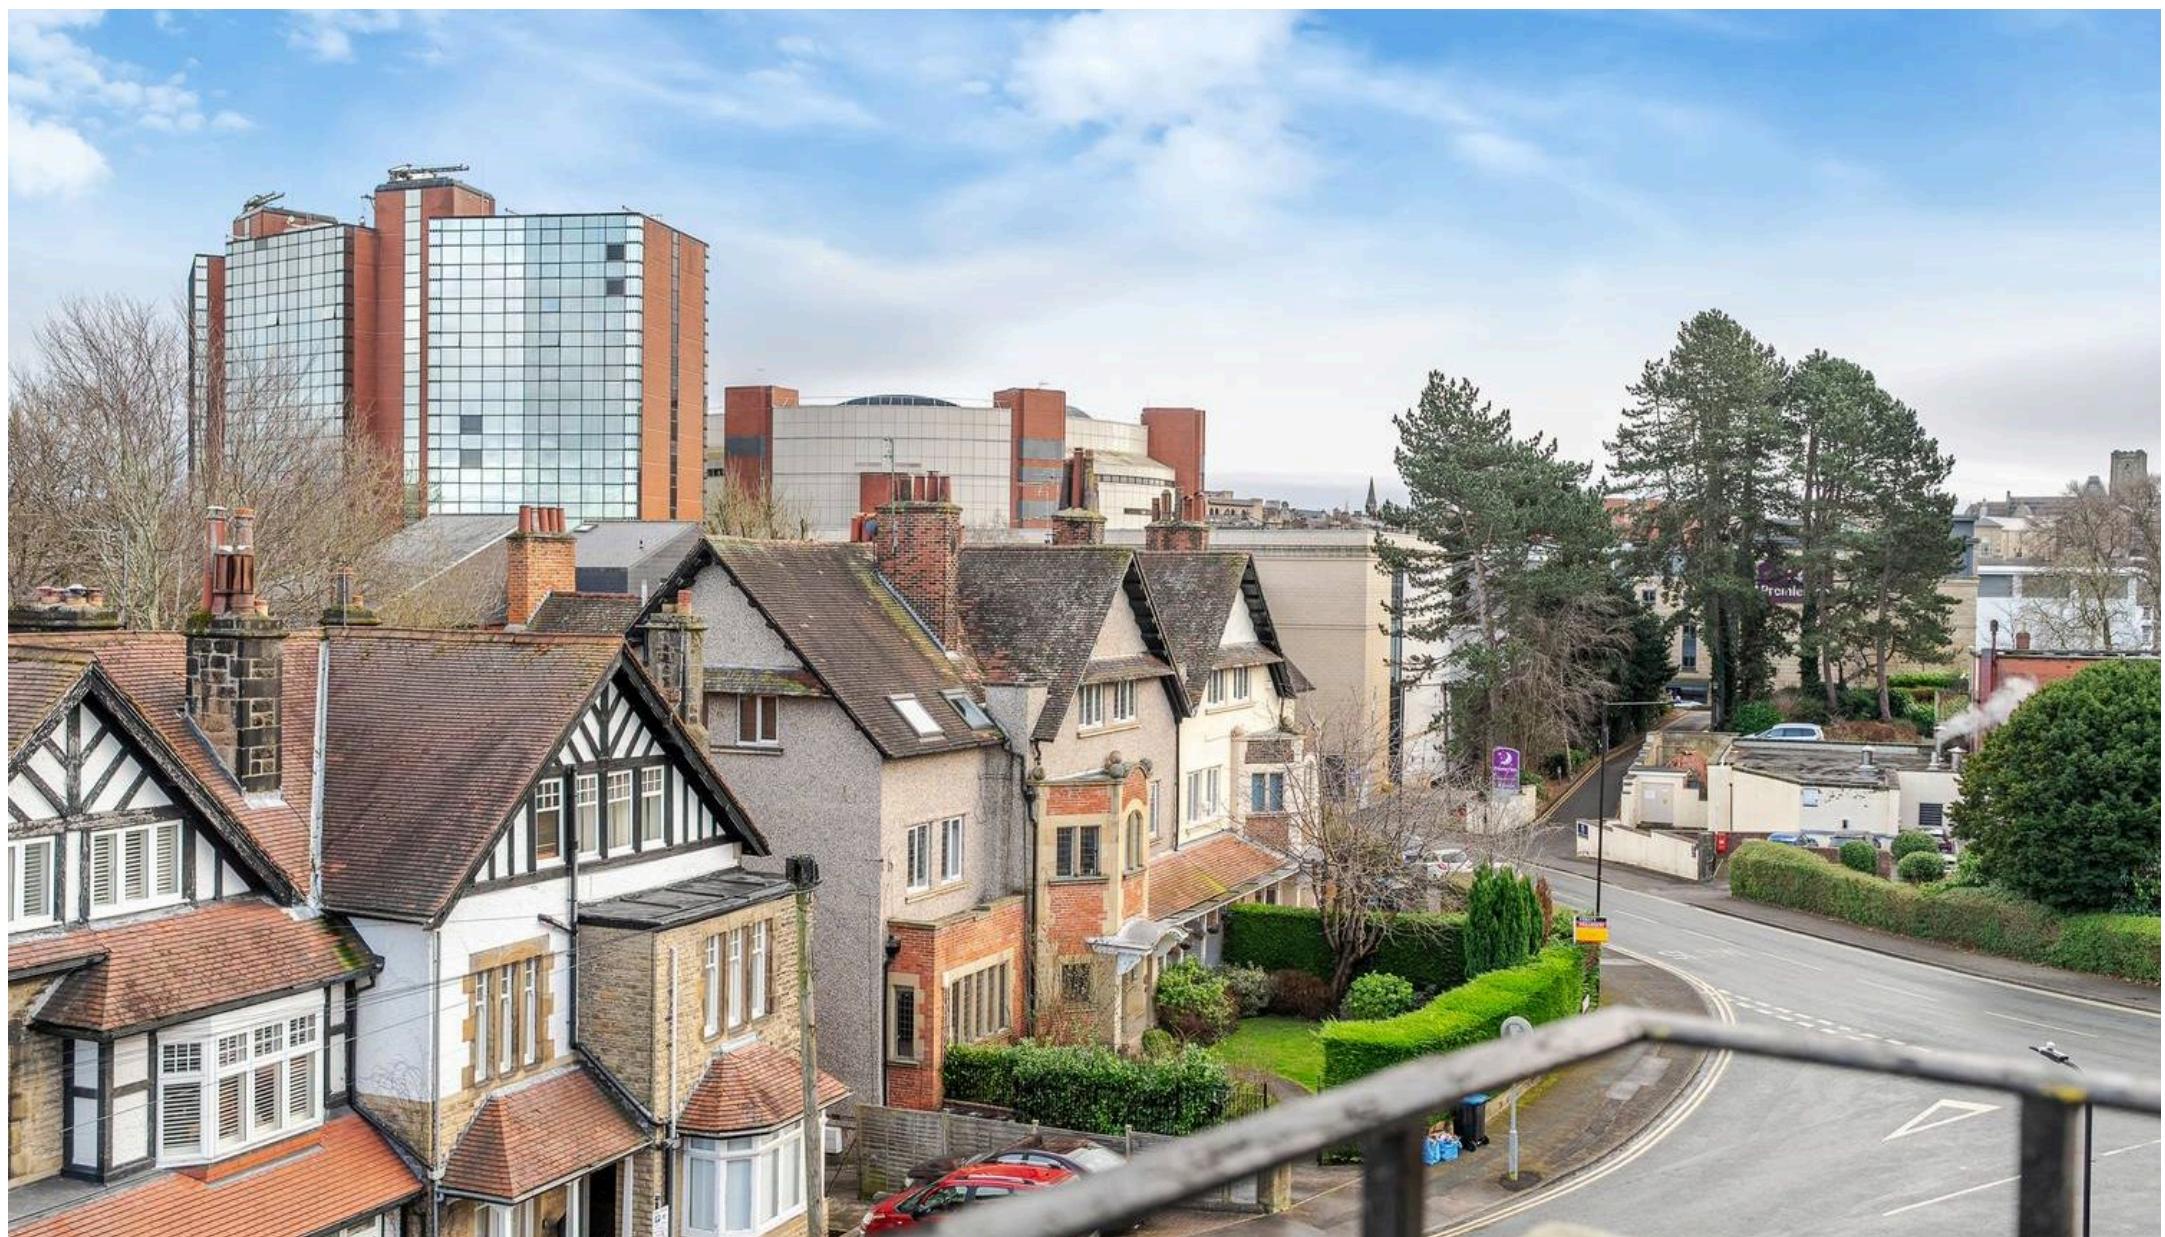

## Myrings Estate Agents

Myrings Estate Agents Ltd, 10 Princes Square - HG1 1LX

01423

566400

▪ [enquiries@myringsestateagents.com](mailto:enquiries@myringsestateagents.com) ▪ <http://myringsestateagents.com/>

