

THOMAS BROWN

ESTATES




12 Hood Avenue, Orpington, BR5 2EF

Asking Price: £514,500

- 4 Bedroom Semi-Detached House
- Walking Distance to St. Mary Cray Station
- Dual Aspect 28'01 Lounge/Dining Room
- No Forward Chain, Off Street Parking



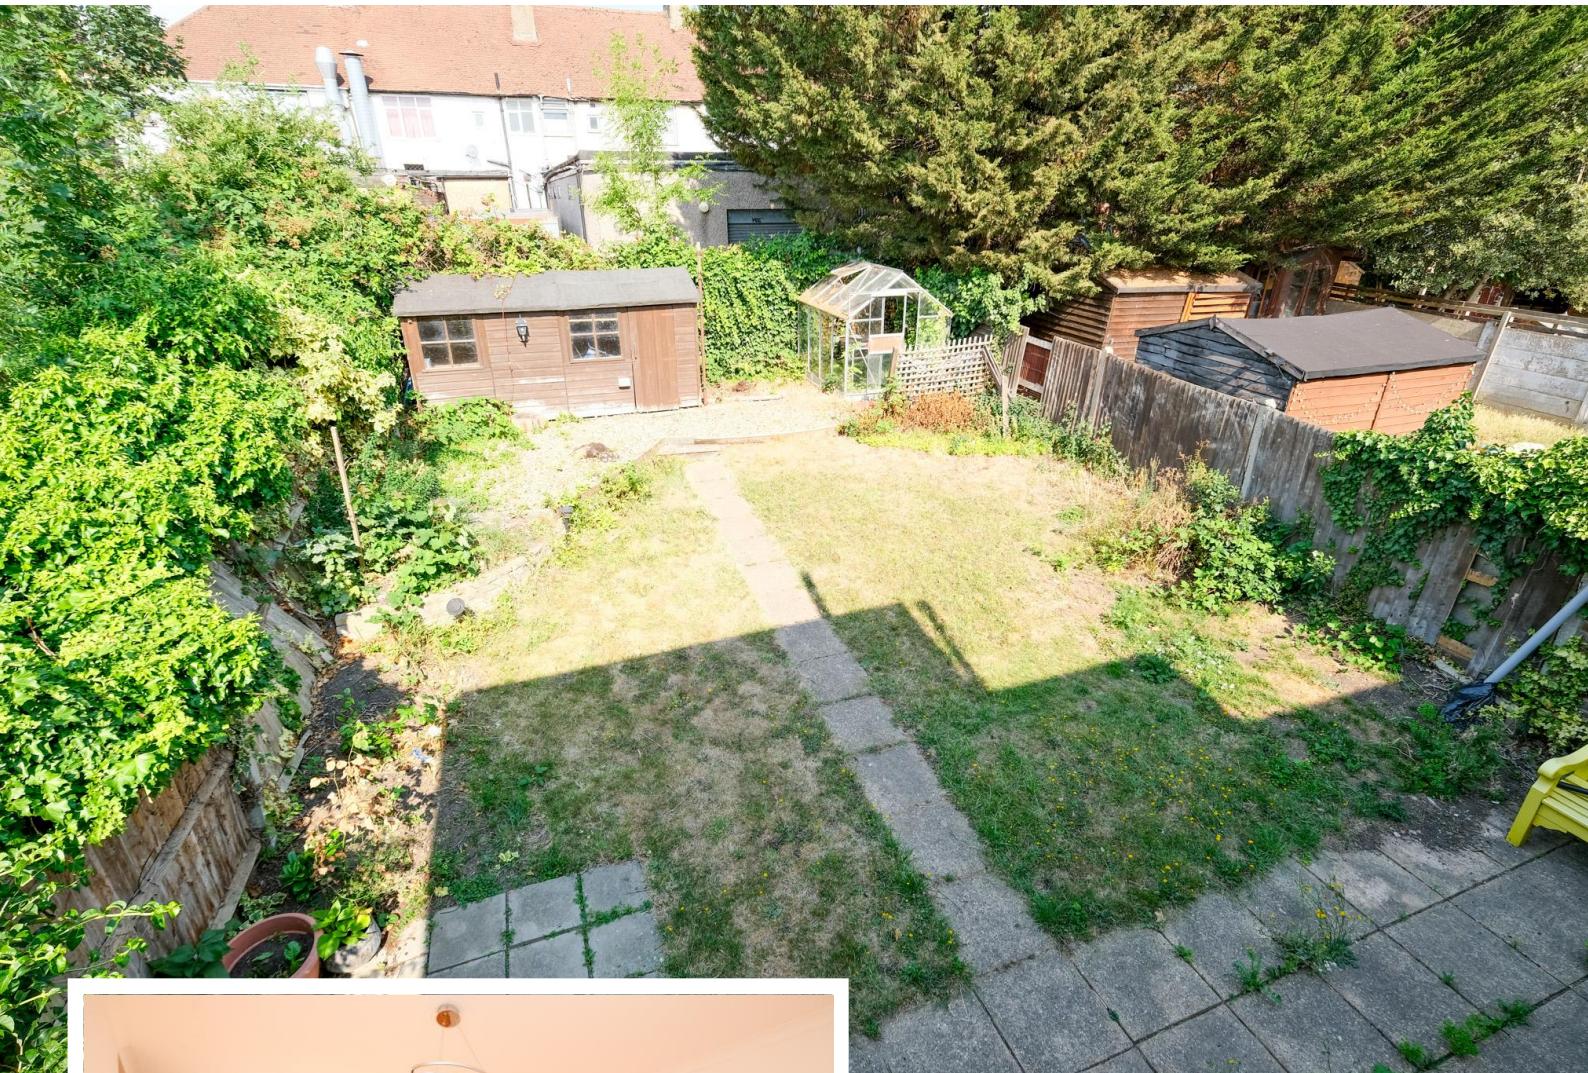

Property Description

Thomas Brown Estates are delighted to offer this four bedroom semi-detached property situated on a no through road and within walking distance of St. Mary Cray Station, Orpington High Street and the Nugent Shopping Centre. The property is being offered to the market with no forward chain and comprises; entrance porch and hall, dual aspect 28'01 lounge/dining room and kitchen to the ground floor. To the first floor are four bedrooms and a bathroom. Externally there is a drive to the front, garage with electric roller blind door and a private garden to the rear. Please note the property could be easily altered to create a wonderful family home (including converting the garage STPP), however it does require modernisation throughout and this has been reflected in the asking price. Please call Thomas Brown Estates to book your appointment to view.



ENTRANCE PORCH

Double glazed opaque door to front, double glazed opaque panels to both sides, carpet.

ENTRANCE HALL

Double glazed opaque door to front, carpet.

LOUNGE/DINING ROOM

28' 01" x 13' 03" (8.56m x 4.04m) (measured at maximum)
Double glazed bay window to front, double glazed French doors to rear, carpet, two radiators.

KITCHEN

11' 01" x 10' 03" (3.38m x 3.12m) Range of matching wall and base units with worktops over, sink, integrated electric hob with extractor over, integrated oven and grill, space for fridge/freezer, space for washing machine, space for dishwasher, double glazed window to rear, tiled flooring.



STAIRS TO FIRST FLOOR LANDING

Carpet.

BEDROOM 1

15' 01" x 11' 03" (4.6m x 3.43m) Double glazed window to front, laminate flooring, radiator.

BEDROOM 2

12' 01" x 8' 01" (3.68m x 2.46m) Double glazed window to rear, carpet, radiator.

BEDROOM 3

11' 04" x 9' 10" (3.45m x 3m) Double glazed window to front, carpet, radiator.

BEDROOM 4

8' 03" x 7' 04" (2.51m x 2.24m) Double glazed window to rear, carpet, radiator.



BATHROOM

Wash hand basin in vanity unit, bath with shower over and shower attachment, opaque window to rear, radiator.

SEPARATE WC

Low level WC, double glazed opaque window to side, laminate flooring.

OTHER BENEFITS INCLUDE:

GARDEN

46' 0" x 30' 0" (14.02m x 9.14m) Patio area with rest laid to lawn, side access, shed.

OFF STREET PARKING

GARAGE

19' 0" x 11' 02" (5.79m x 3.4m) Electric roller blind door to front, door to side, power and light.

DOUBLE GLAZING


CENTRAL HEATING SYSTEM

NO FORWARD CHAIN




Ground Floor

Approx. 61.0 sq. metres (657.1 sq. feet)

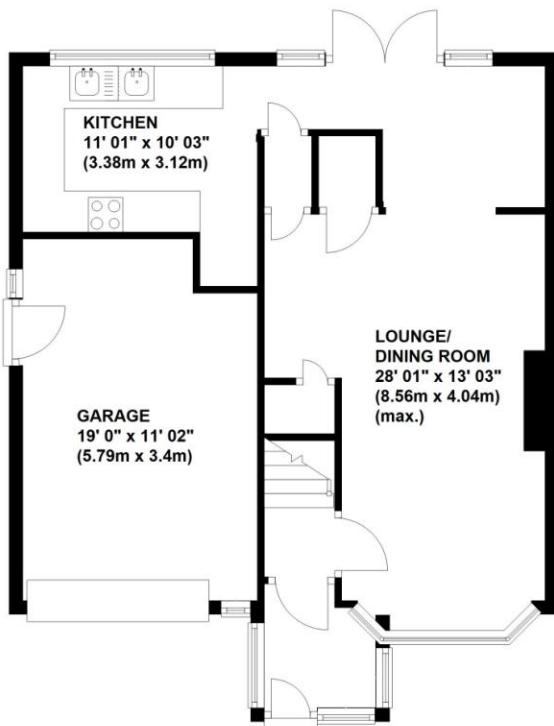

First Floor

Approx. 55.0 sq. metres (591.7 sq. feet)

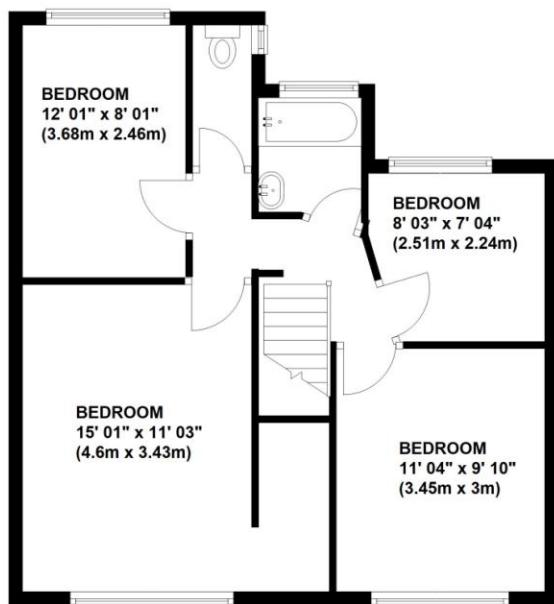

Total area: approx. 116.0 sq. metres (1248.8 sq. feet)

This plan is for illustration purpose only - not to scale



Construction: Standard

Council Tax Band: E

Tenure: Freehold

Energy Efficiency Rating

	Current	Potential
Very energy efficient - lower running costs		
(92+) A		
(81-91) B		83
(69-80) C		
(55-68) D		59
(39-54) E		
(21-38) F		
(1-20) G		
Not energy efficient - higher running costs		
England & Wales		EU Directive 2002/91/EC
WWW.EPC4U.COM		

No statement in these details is to be relied upon as representation of fact, and purchasers should satisfy themselves by inspection or otherwise as to the accuracy of the statements contained within. These details do not constitute any part of any offer or contract. Thomas Brown Estates and their employees and agents do not have any authority to give warranty or representation whatsoever in respect of this property. These details and all statements herein are provided without any responsibility on the part of Thomas Brown Estates or the vendors.

Thomas Brown Estates have not tested the equipment or central heating system mentioned in these particulars and the purchasers are advised to satisfy themselves as to the working order and condition.

Measurements: Great care is taken when measuring, but measurements should not be relied upon for ordering carpets, equipment, etc.

The Laws of copyright protect this material. The Owner of the copyright is Thomas Brown Estates. This property sheet forms part of our database, and is protected by the database right and copyright laws. No unauthorised copying or distribution without permission.

Registered Office: Lawrence & Co, 94 Brook Street, Erit, D A8 1JF. Registered in England no. 6048974

285 High Street
Orpington
Kent
BR6 0NN

www.thomasbrownestates.co.uk
sales@thomasbrownestates.co.uk

01689 884444

Telephones Manned:
Mon-Fri: 8am – 8pm
Sat: 8am – 5pm
Sun: 10am – 4pm

THOMAS BROWN
ESTATES