



115 Tenbury Crescent, Nottingham – NG8 5HU

Guide Price £190,000 – £200,000

DavidJames
the estate agent



115 Tenbury Crescent

Nottingham, Nottingham

GUIDE PRICE £190,000-£200,000 Semi-detached family home on a unique large plot with plenty of parking and a generous garden space! Ideally positioned for access to amenities, the Ring Road and M1.

Council Tax band: A

Tenure: Freehold

EPC Energy Efficiency Rating: E

EPC Environmental Impact Rating: E

- Well-presented semi-detached family home
- Situated on a large and unique plot with off-street parking for multiple vehicles
- Ideally positioned for convenient access to the nearby Ring Road and M1
- Fantastic opportunity for a first-time buyer or investor
- Bright and spacious lounge with a feature fireplace
- Modern dining kitchen with a range of integrated appliances and underfloor heating
- Two first floor double bedrooms (main bedroom with fitted and in-built wardrobes)
- Modern shower room with underfloor heating (including a walk-in enclosure with twin-head rainfall shower)
- Gas central heating with a recently replaced boiler
- Generous low-maintenance garden incorporating two useful studio outbuildings and a garage








Floor 0 Building 1



Floor 1 Building 1

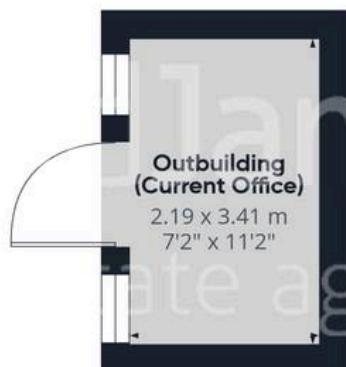

Floor 0 Building 2



Floor 0 Building 3

DavidJames
the estate agent

Approximate total area⁽¹⁾


83.2 m²
895 ft²

(1) Excluding balconies and terraces

While every attempt has been made to ensure accuracy, all measurements are approximate, not to scale. This floor plan is for illustrative purposes only.

Calculations were based on RICS IPMS 3C standard. Please note that calculations were adjusted by a third party and therefore may not comply with RICS IPMS 3C.

GIRAFFE360

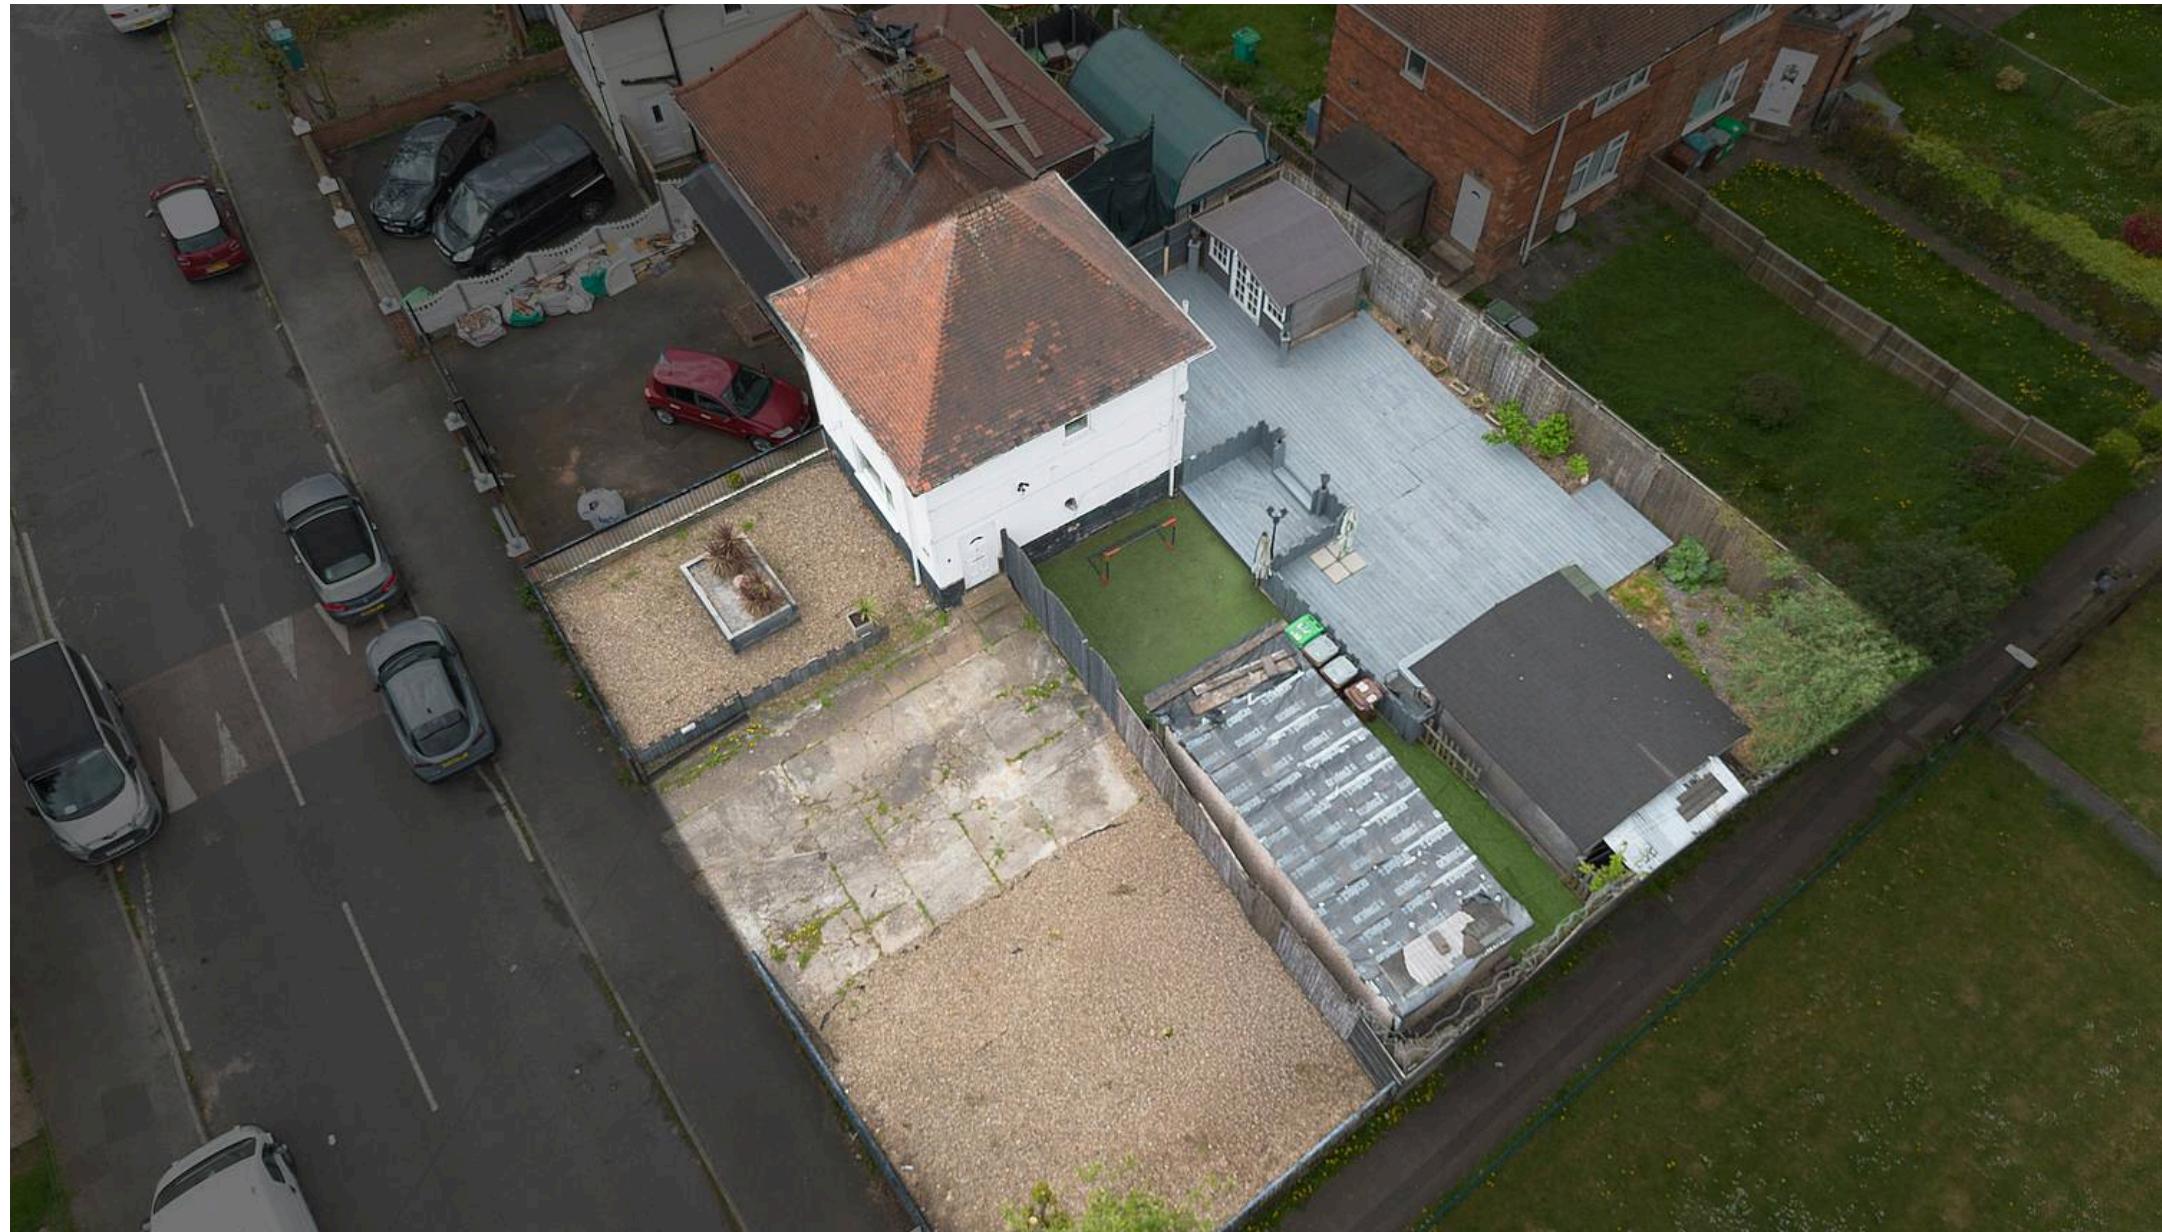

David James Estate Agents

98-100 Front Street, Arnold - NG5 7EJ

0115 955 5550 • arnold@david-james.com • www.david-james.com

These particulars are produced in good faith and are set out as a general guide only. Measurements are approximate and floor plans are for illustrative purposes only. Services have not been tested. We have established professional relationships with third-party suppliers for the provision of services to Clients, details of which can be found on the property listing page on our website.