



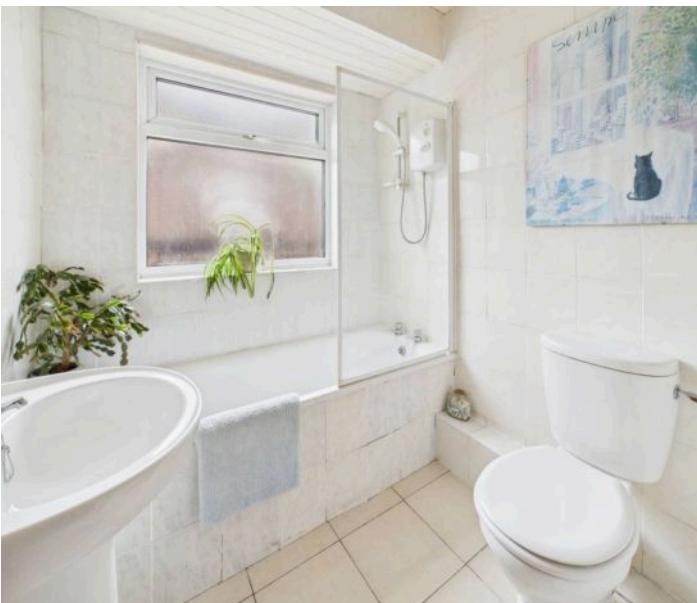

77 Robinson Road, Nottingham – NG3 6BD

Guide Price **£250,000**

DavidJames
the estate agent

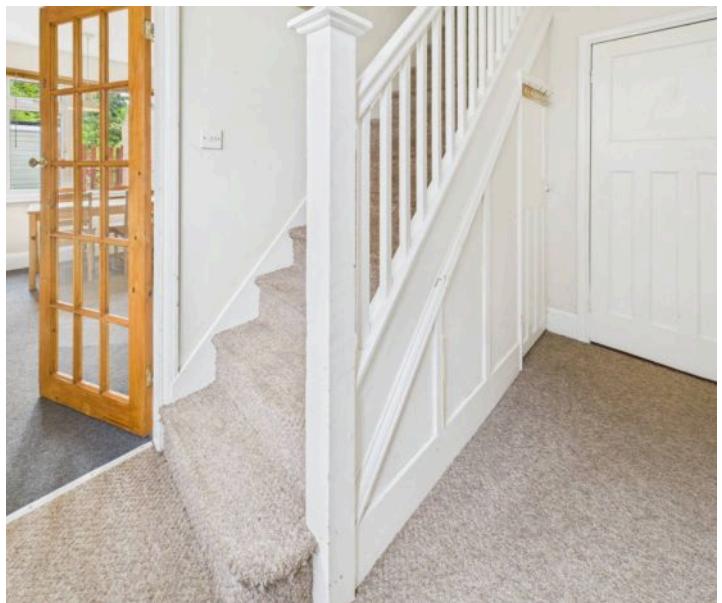

77 Robinson Road

Nottingham, Nottingham

Charming 3-bed semi with traditional character and modern comfort in sought-after area. No upward chain. Spacious lounge, dining kitchen, garage, and garden. Close to amenities. Ideal family home.


Council Tax band: B

Tenure: Freehold

EPC Energy Efficiency Rating: E

EPC Environmental Impact Rating: F

- Traditional semi detached house sold with no upward chain
- Three bedrooms and first floor bathroom/WC with electric shower
- Lounge with bay window and fireplace
- Sitting room/study with patio doors
- Dining kitchen with integrated appliances
- Entrance hall with under stairs store room and rear lobby/utility
- Combination gas central heating and UPVC double glazing
- Drive and detached garage (with a newly-replaced roof)
- Established lawned rear garden
- Popular residential location with excellent amenities

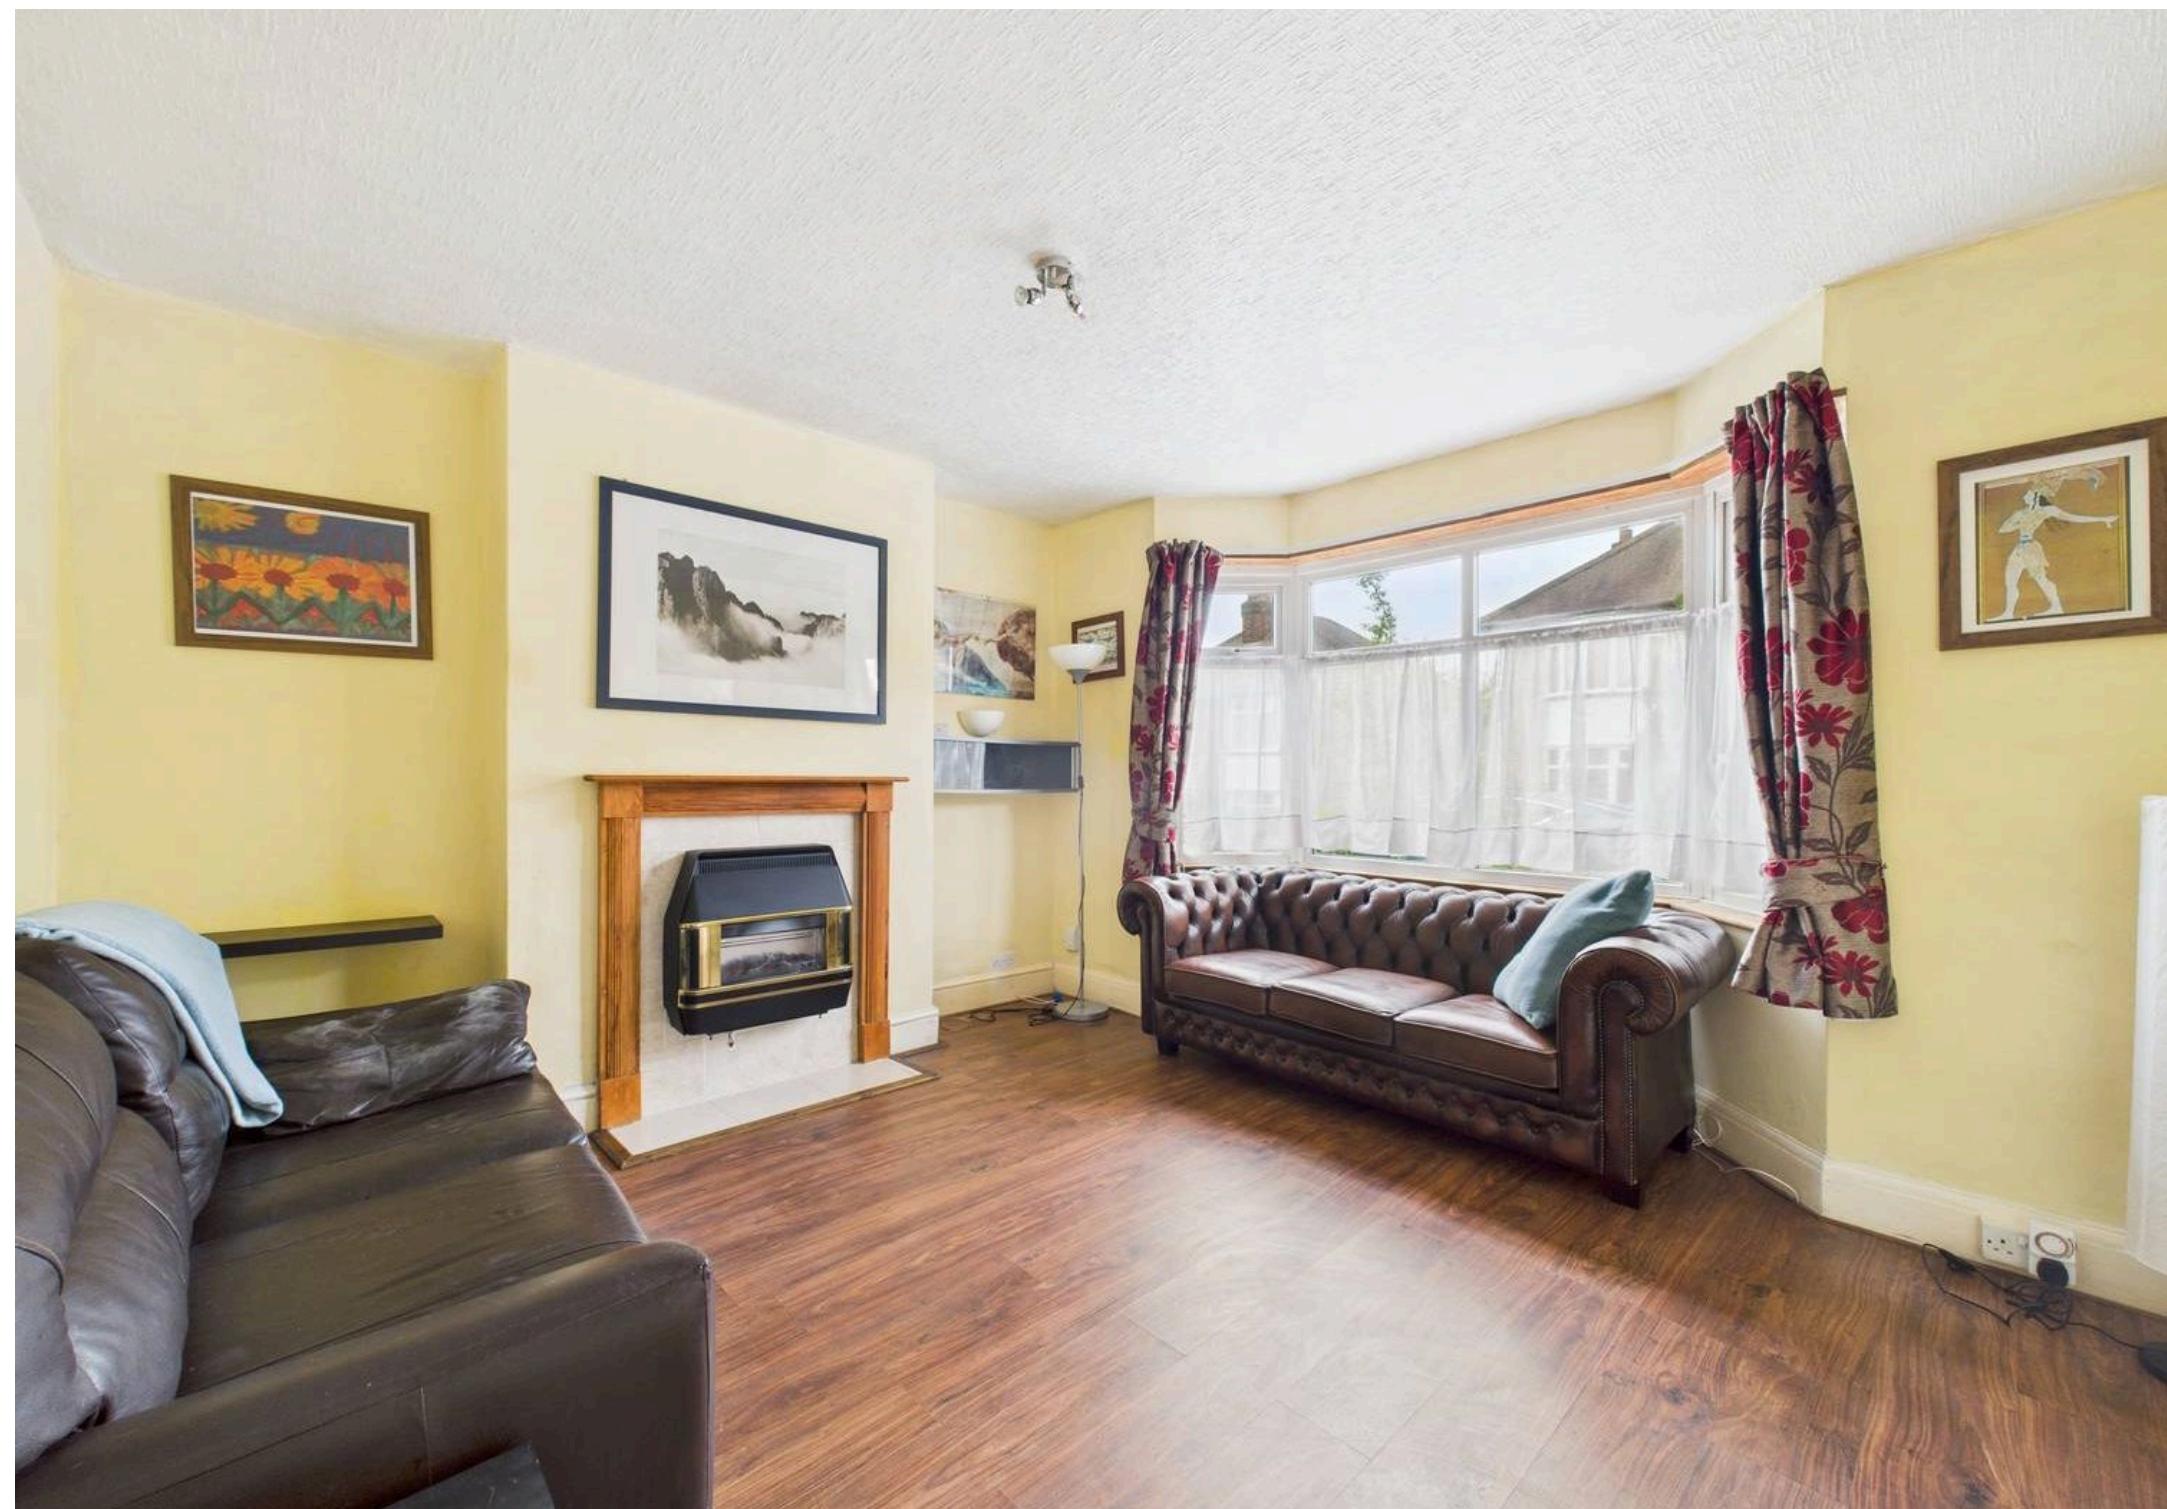






Approximate total area⁽¹⁾

82.7 m²
890 ft²

Floor 0

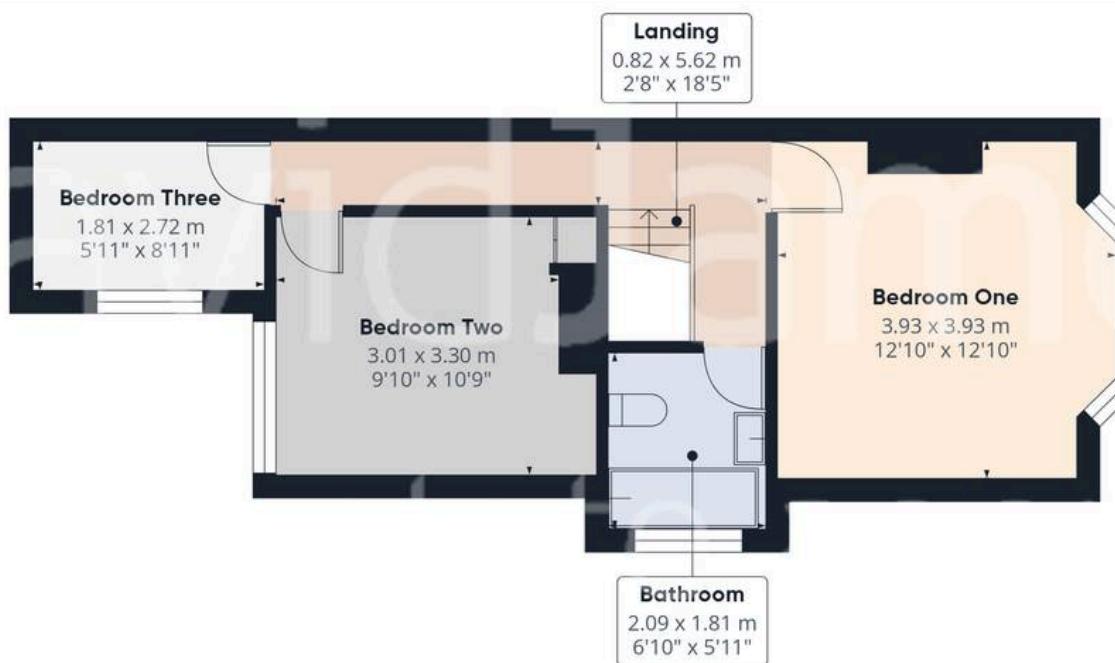

(1) Excluding balconies and terraces

While every attempt has been made to ensure accuracy, all measurements are approximate, not to scale. This floor plan is for illustrative purposes only.

Calculations were based on RICS IPMS 3C standard. Please note that calculations were adjusted by a third party and therefore may not comply with RICS IPMS 3C.

GIRAFFE360



David James Estate Agents

David James Estate Agents, 45B Plains Road - NG3 5JU

0115 962 4213 • mapperley@david-james.com • www.david-james.com

These particulars are produced in good faith and are set out as a general guide only. Measurements are approximate and floor plans are for illustrative purposes only. Services have not been tested. We have established professional relationships with third-party suppliers for the provision of services to Clients, details of which can be found on the property listing page on our website.