



5 Slate Cottages, East Harting

Offers in excess of £400,000

5 Slate Cottages

East Harting, Petersfield

Situated in the heart of a idyllic village, this charming two bedroom end of terrace house presents an opportunity to own a character cottage that exudes warmth and charm in an elevated position via steps. Boasting traditional features, this property offers a retreat for those seeking a tranquil lifestyle. The inviting ambience of this home is immediately apparent as you step inside, greeted by a cosy living space that is perfect for relaxing evenings or entertaining guests.

With two well-appointed bedrooms, each offering a perfect sanctuary for rest and relaxation, this property is ideal for those looking to escape the hustle and bustle of urban life.


Step outside into the enchanting garden, a hidden oasis ready to be your outdoor sanctuary. Imagine lazy summer days spent lounging in the sun or hosting al-fresco gatherings with loved ones. With ample space for gardening enthusiasts or those seeking a private haven away from the hustle and bustle, this outdoor space is awaiting your personal touch. Don't miss out on the opportunity to make this unique property your own and immerse yourself in the peaceful serenity it offers.

Council Tax band: D

Tenure: Freehold

- Character Cottage
- Beautiful Village Location
- Two Bedrooms
- End of Terrace
- Large Tranquil Garden



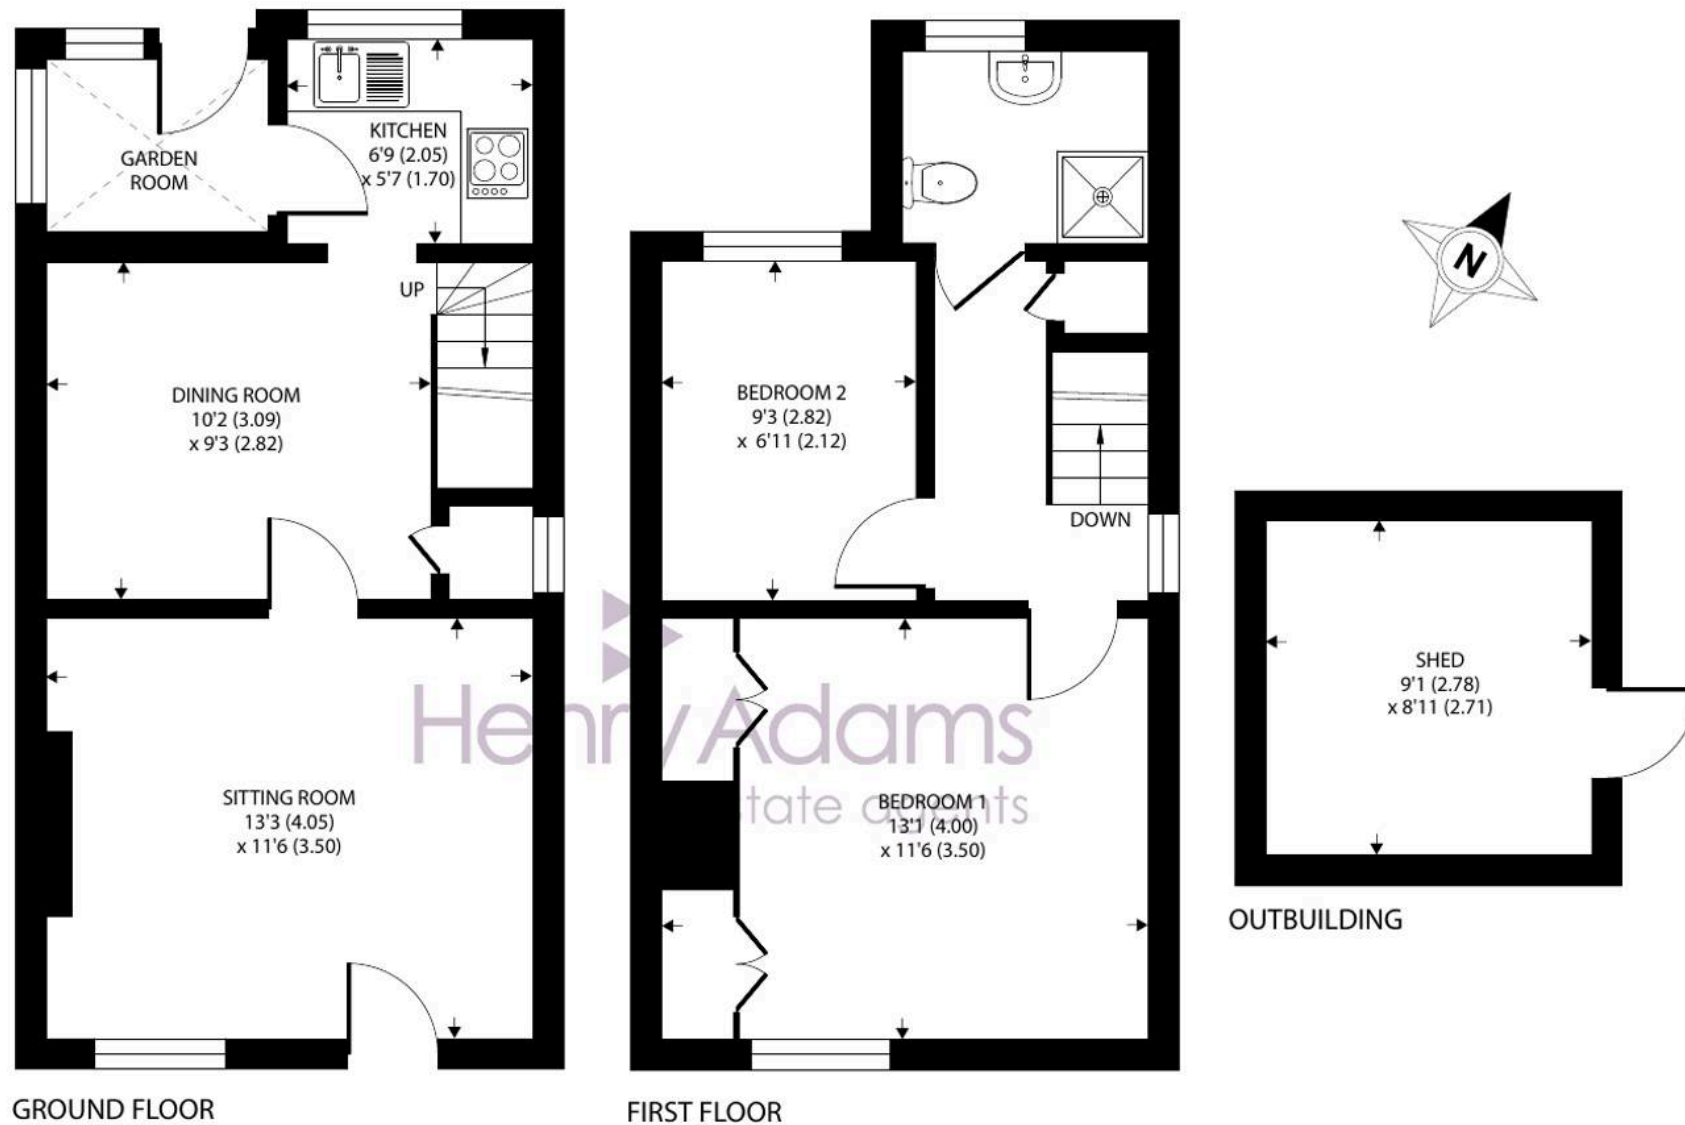

5 Slate Cottages, East Harting, Petersfield

Approximate Area = 680 sq ft / 63.1 sq m

Outbuilding = 81 sq ft / 7.5 sq m

Total = 761 sq ft / 70.6 sq m

For identification only - Not to scale



Floor plan produced in accordance with RICS Property Measurement 2nd Edition, Incorporating International Property Measurement Standards (IPMS2 Residential). © nichecom 2025. Produced for Henry Adams. REF: 1277767



Henry Adams - Petersfield

Henry Adams LLP, 24 Lavant Street - GU32 3EW

01730 262801

petersfield@henryadams.co.uk

www.henryadams.co.uk/

Agents Note - Our particulars are for guidance only and are intended to give a fair overall summary of the property. They do not form part of any contract or offer, and should not be relied upon as a statement or representation of fact. Measurements, areas and distances are approximate only. Photographs may include lifestyle shots and pictures of local views. No undertaking is given as to the structural condition of the property, or any necessary consents or the operating ability or efficiency of any service, system or appliance. Please ask if you would like further information, especially before you travel to the property.