



Apt 26, Woodthorpe Mews Woodthorpe Drive, Woodthorpe – NG5 4AT
Guide Price £160,000

DavidJames
the estate agent



Apartment 26

Woodthorpe Mews Woodthorpe Drive,
Nottingham

Modern and spacious 2-bed 2-bath apartment within easy reach of both Mapperley and Sherwood's vibrant amenities - offered with no chain and ideal for a first-time buyer, professional or investor!

Council Tax band: C

Tenure: Leasehold


EPC Energy Efficiency Rating: B

EPC Environmental Impact Rating:

- Modern second floor apartment in sought-after development
- Offered to the market with no upward chain
- An ideal first-time purchase or investment opportunity
- Ideally positioned for Mapperley and Sherwood's vibrant amenities
- Walking distance to Woodthorpe Park and nearby green spaces
- Generous open-plan living/kitchen area with a feature Juliet balcony
- Fitted kitchen with a range of integrated appliances
- Two generous double bedrooms (main bedroom with an en-suite and built-in wardrobe)
- Secure gated development with intercom entry system
- Allocated parking space with shared visitor spaces within a secure gated car park
- Great public transport links on the doorstep with a travel time into Nottingham City Centre





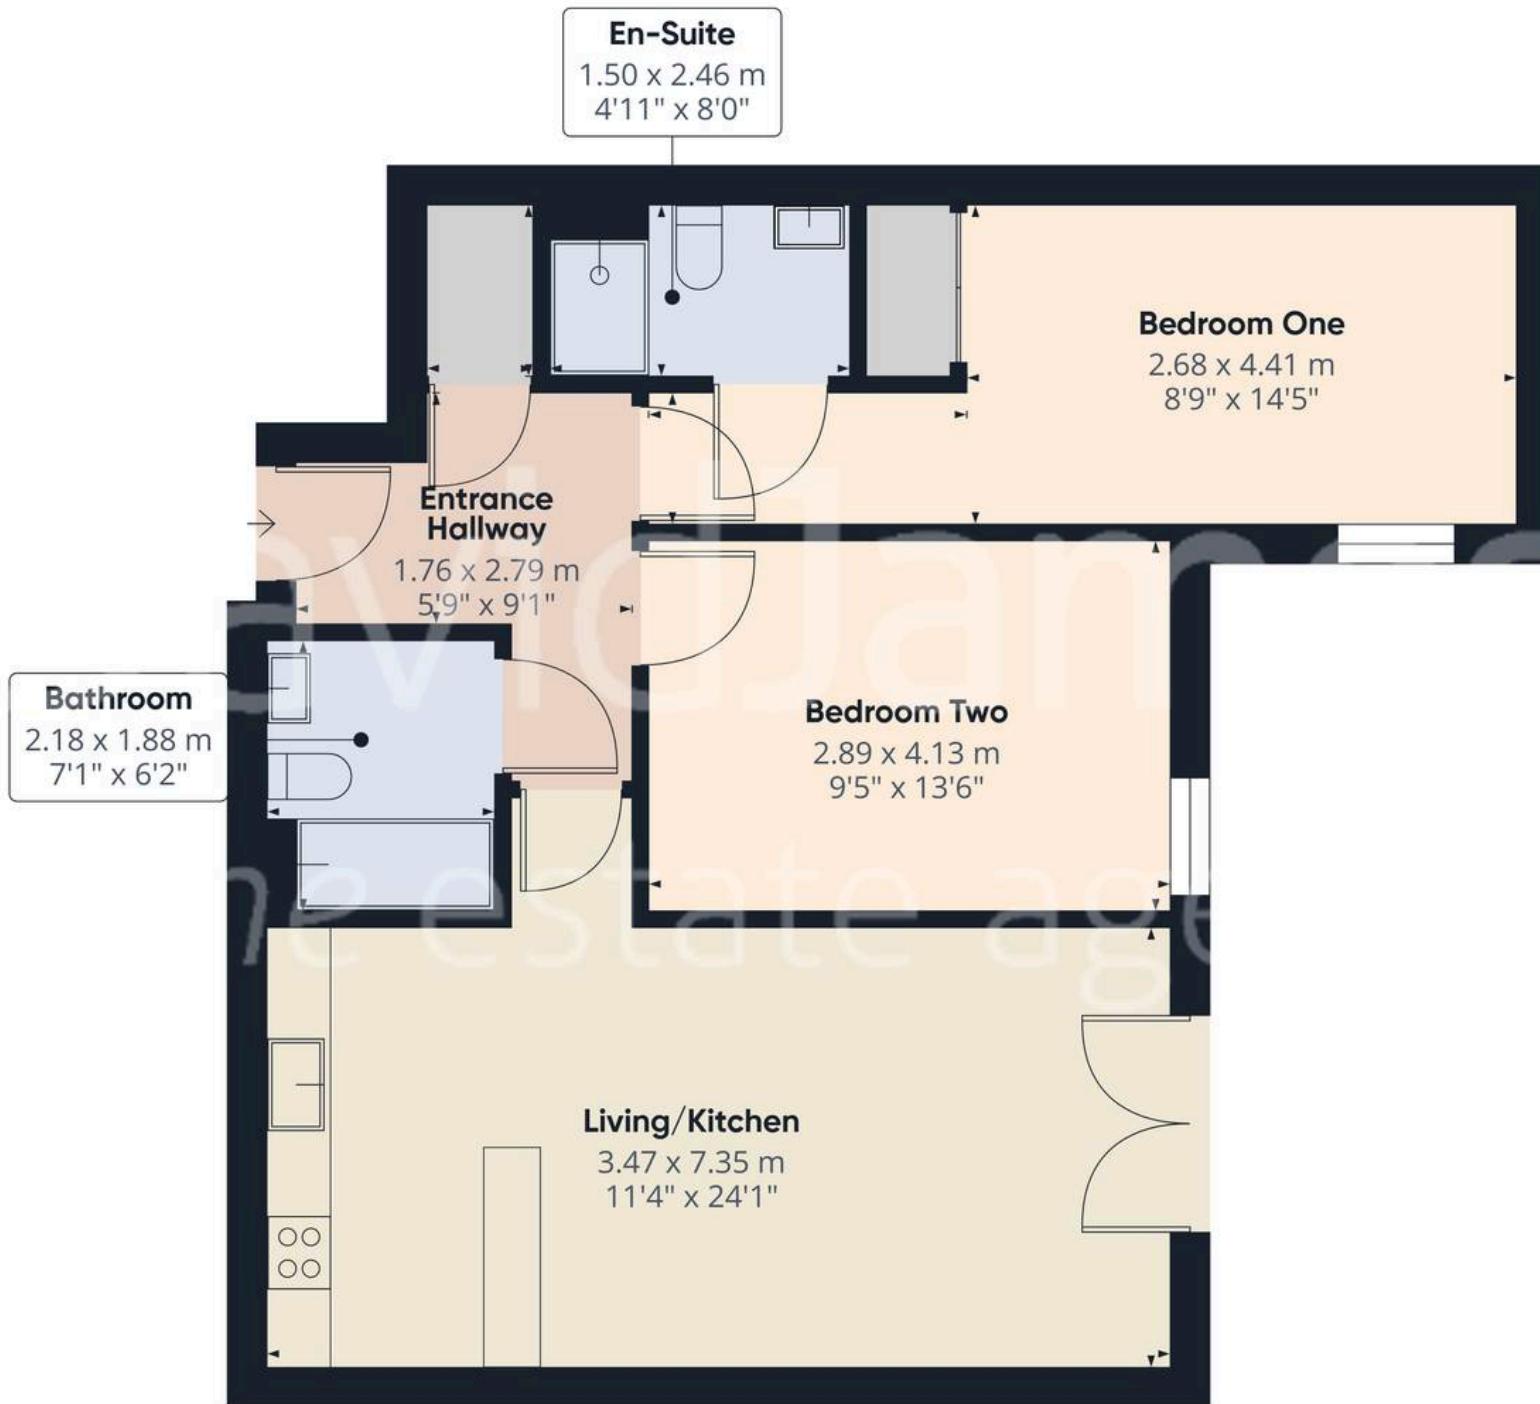

Approximate total area⁽¹⁾

68.8 m²

741 ft²

(1) Excluding balconies and terraces

Calculations reference the RICS IPMS 3C standard. Measurements are approximate and not to scale. This floor plan is intended for illustration only.

GIRAFFE360



David James Estate Agents

David James Estate Agents, 45B Plains Road - NG3 5JU

0115 962 4213 • mapperley@david-james.com • www.david-james.com

These particulars are produced in good faith and are set out as a general guide only. Measurements are approximate and floor plans are for illustrative purposes only. Services have not been tested. We have established professional relationships with third-party suppliers for the provision of services to Clients, details of which can be found on the property listing page on our website.