





118 Greenacres

Barry, Barry

Beautiful two bedroom end-of-terrace property with a spacious open-plan living/dining space, a modern kitchen and bathroom and a tranquil garden. Parking for 2 cars. Ideal for first-time buyers, small families or investors. EPC rating C72.

Council Tax band: C

Tenure: Freehold

EPC Energy Efficiency Rating: C

EPC Environmental Impact Rating: C

- TWO BEDROOM END-OF-TERRACE PROPERTY
- BEAUTIFULLY PRESENTED THROUGHOUT
- OPEN PLAN LOUNGE/DINER WITH FRENCH DOORS TO THE GARDEN
- MODERN FITTED KITCHEN
- MODERN FIRST FLOOR FAMILY BATHROOM
- DRIVEWAY
- FULLY ENCLOSED REAR GARDEN
- EPC C72





Entrance Hallway

Entrance into the property via a uPVC front door with opaque glazing into the hallway. The hallway has tile effect laminate flooring, smooth walls and a smooth ceiling. A radiator, an archway to the kitchen and a door leading through into the lounge/diner.

Kitchen

7' 9" x 7' 9" (2.36m x 2.36m)

A continuation of the tile effect laminate flooring, smooth walls and a smooth ceiling. A good range of matching white eye and base level units. A complementing wood effect laminate worktop with a stainless steel sink inset with a mixer tap overtop. A subway tiled splashback. Space and plumbing for a washing machine, space for a fridge/freezer. Integrated appliances include an electric double oven, a stainless steel four ring gas hob and a stainless steel extractor hood. A concealed wall-mounted combi-boiler and a front aspect window.

Lounge/Diner

16' 11" x 11' 11" (5.16m x 3.63m)

Laminate wood effect flooring, smooth walls and a smooth coved ceiling. Two radiators, a carpeted staircase ascending to the first floor and double opening French doors leading out into the garden.

Landing

Carpeted with smooth walls and a textured ceiling. Loft access, doors leading off to two bedrooms, a bathroom and a storage cupboard.

Bedroom One

11' 8" x 10' 1" (3.56m x 3.07m)

Carpeted with smooth walls and a textured coved ceiling. A rear aspect window, a radiator and a built-in double wardrobe.





Bedroom Two

10' 9" x 6' 10" (3.28m x 2.08m)


Carpeted with smooth walls and a textured ceiling. A front aspect window, a single built-in wardrobe and a radiator.

Bathroom

7' 8" x 4' 9" (2.34m x 1.45m)

Tile effect laminate flooring, full height porcelain wall tiling and a smooth ceiling with spotlights. A three piece white suite comprising a WC with a push button flush, a wall-mounted vanity wash basin with a stainless steel mixer tap overtop and a white bath with a thermostatic stainless steel shower inset and a glass shower screen. An opaque front aspect window and a chrome heated towel radiator.



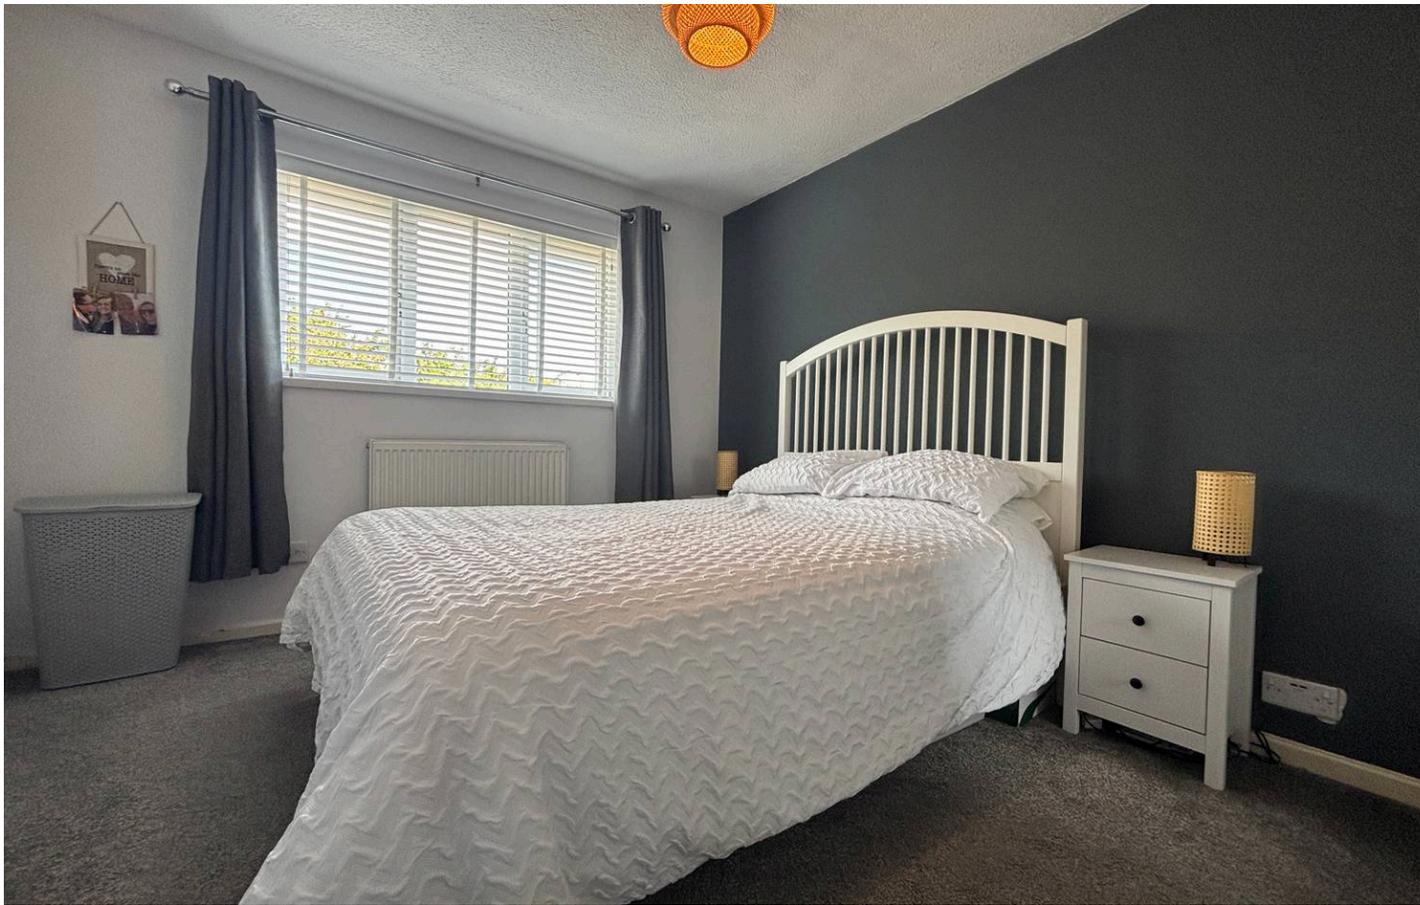

REAR GARDEN

Step out of the lounge/diner onto a well-appointed patio area perfect for al-fresco dining or relaxing in the sun. The remainder of the garden is laid to lawn. There is also a handy storage shed with electric and lighting. The garden has outside electric sockets and wall lights and is fully enclosed by well maintained feather edge fencing.

DRIVEWAY

2 Parking Spaces

Driveway parking for two vehicles








118 Greenacres, Barry

Approximate Gross Internal Area
603 sq ft - 56 sq m

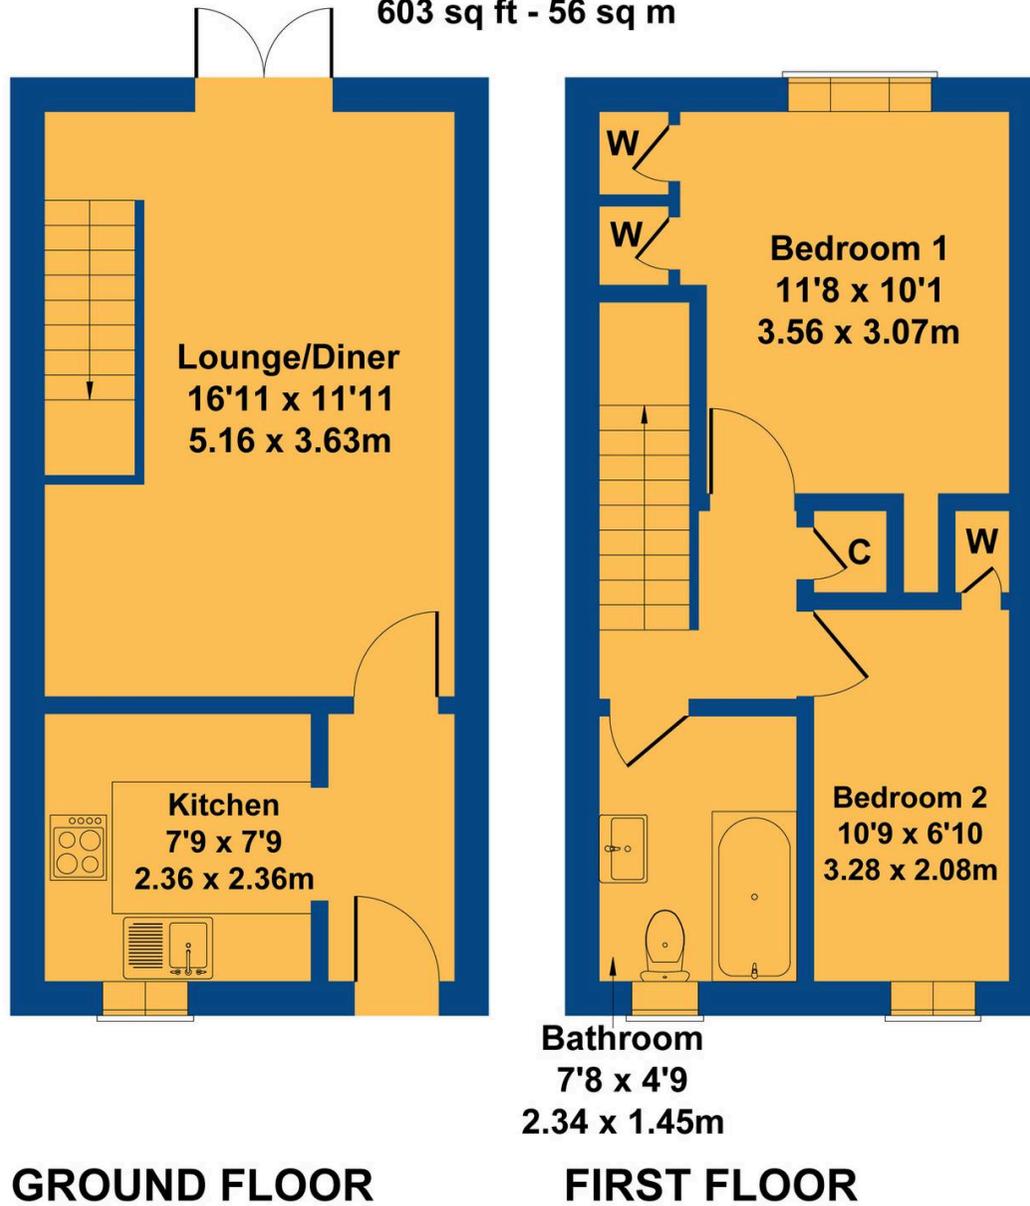

Not to Scale. Produced by The Plan Portal 2025
For Illustrative Purposes Only.

Energy Efficiency Rating

	Current	Potential
<i>Very energy efficient - lower running costs</i>		
(92+) A		
(81-91) B		88
(69-80) C	72	
(55-68) D		
(39-54) E		
(21-38) F		
(1-20) G		
<i>Not energy efficient - higher running costs</i>		

England, Scotland & Wales

EU Directive
2002/91/EC



Environmental Impact (CO₂) Rating

	Current	Potential
<i>Very environmentally friendly - lower CO₂ emissions</i>		
(92+) A		
(81-91) B		88
(69-80) C	72	
(55-68) D		
(39-54) E		
(21-38) F		
(1-20) G		
<i>Not environmentally friendly - higher CO₂ emissions</i>		

England, Scotland & Wales

EU Directive
2002/91/EC





Chris Davies Estate Agents

Chris Davies Estate Agents, 24 High Street - CF62 7EA

01446 700007

barry@chris-davies.co.uk

www.chris-davies.co.uk/

HELPFUL INFORMATION - whilst we try to ensure our sales particulars are complete, accurate and reliable, if there is any point which is particularly important, please ask and we will be happy to check it, including specific information in respect of commuting links, surroundings, noise, views, or condition. For security purposes, applicants who wish to view will need to provide their name, address and telephone number. All measurements are approximate to the widest and longest points. Buyers are advised to instruct a solicitor to obtain verification of tenure and a surveyor to check that appliances, installations and services are in satisfactory condition.