



MICHAEL TUCK
ESTATE & LETTING AGENTS

5 The Orangery, Barnwood

Gloucester

£175,000

5 The Orangery

Barnwood, Gloucester

Two Bedroom Ground Floor Maisonette In Barnwood

This fantastic property is situated down a quiet no through road in the popular Barnwood area.

The property offers easy access to a range of local amenities. An ideal opportunity for first time buyers and buy to let investors!

In brief the property comprises of; entrance hall, two double bedrooms, bathroom, spacious lounge and kitchen/breakfast room.

Further benefits include; Modern gas central heating, generous sized enclosed rear garden, side garden for clothes drying & storage and off road parking for two cars!

Potential rental value of £1,050 pcm , please contact Michael Tuck Lettings in Abbeymead for more details. To avoid missing out, call us today on 01452 612020 to book your viewing.


Council Tax band: A

Tenure: Leasehold

EPC Energy Efficiency Rating: E

EPC Environmental Impact Rating: E

- Sought After Location
- Ground Floor
- No Through Road
- Private Enclosed Rear Garden.
- Two Double Bedrooms
- Spacious Lounge
- Off Road Parking For Two Cars
- Energy Rating TBC & Council Tax A

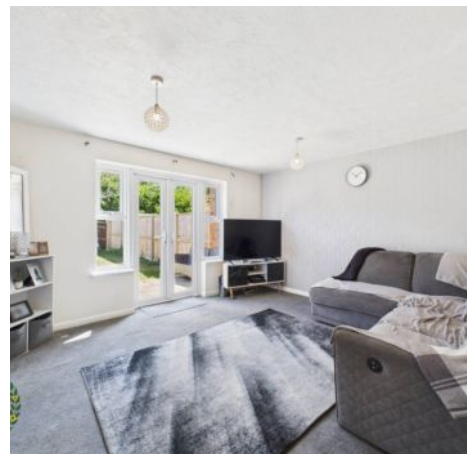

Entrance Hall**Bedroom 1**

12' 11" x 10' 0" (3.93m x 3.05m)

Bedroom 2

10' 8" x 10' 4" (3.24m x 3.15m)

Lounge

13' 6" x 12' 8" (4.11m x 3.87m)

Kitchen

10' 8" x 9' 1" (3.26m x 2.78m)



Bathroom


6' 7" x 6' 3" (2.01m x 1.90m)

Tenure**Leasehold**

Length of Lease - 118 years remaining

Ground Rent - £250 per annum

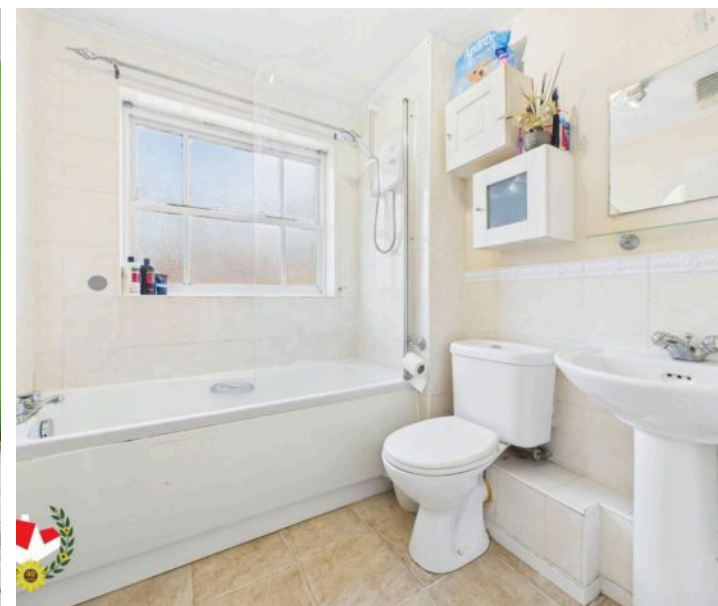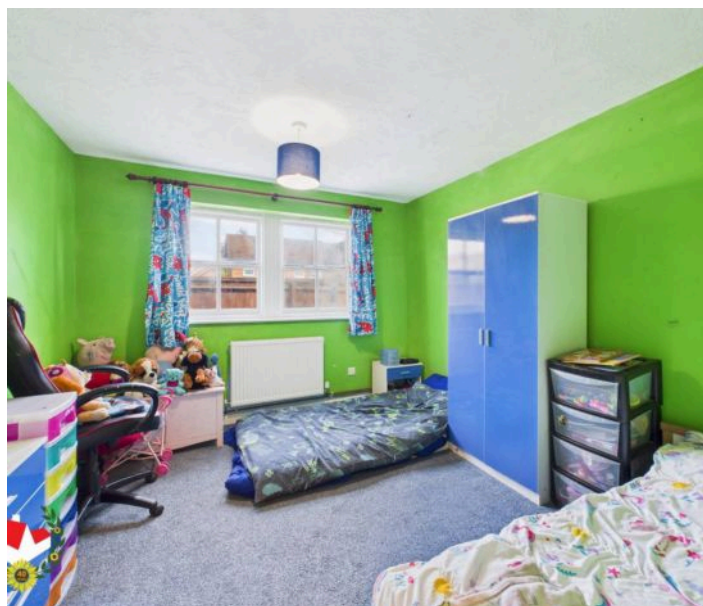

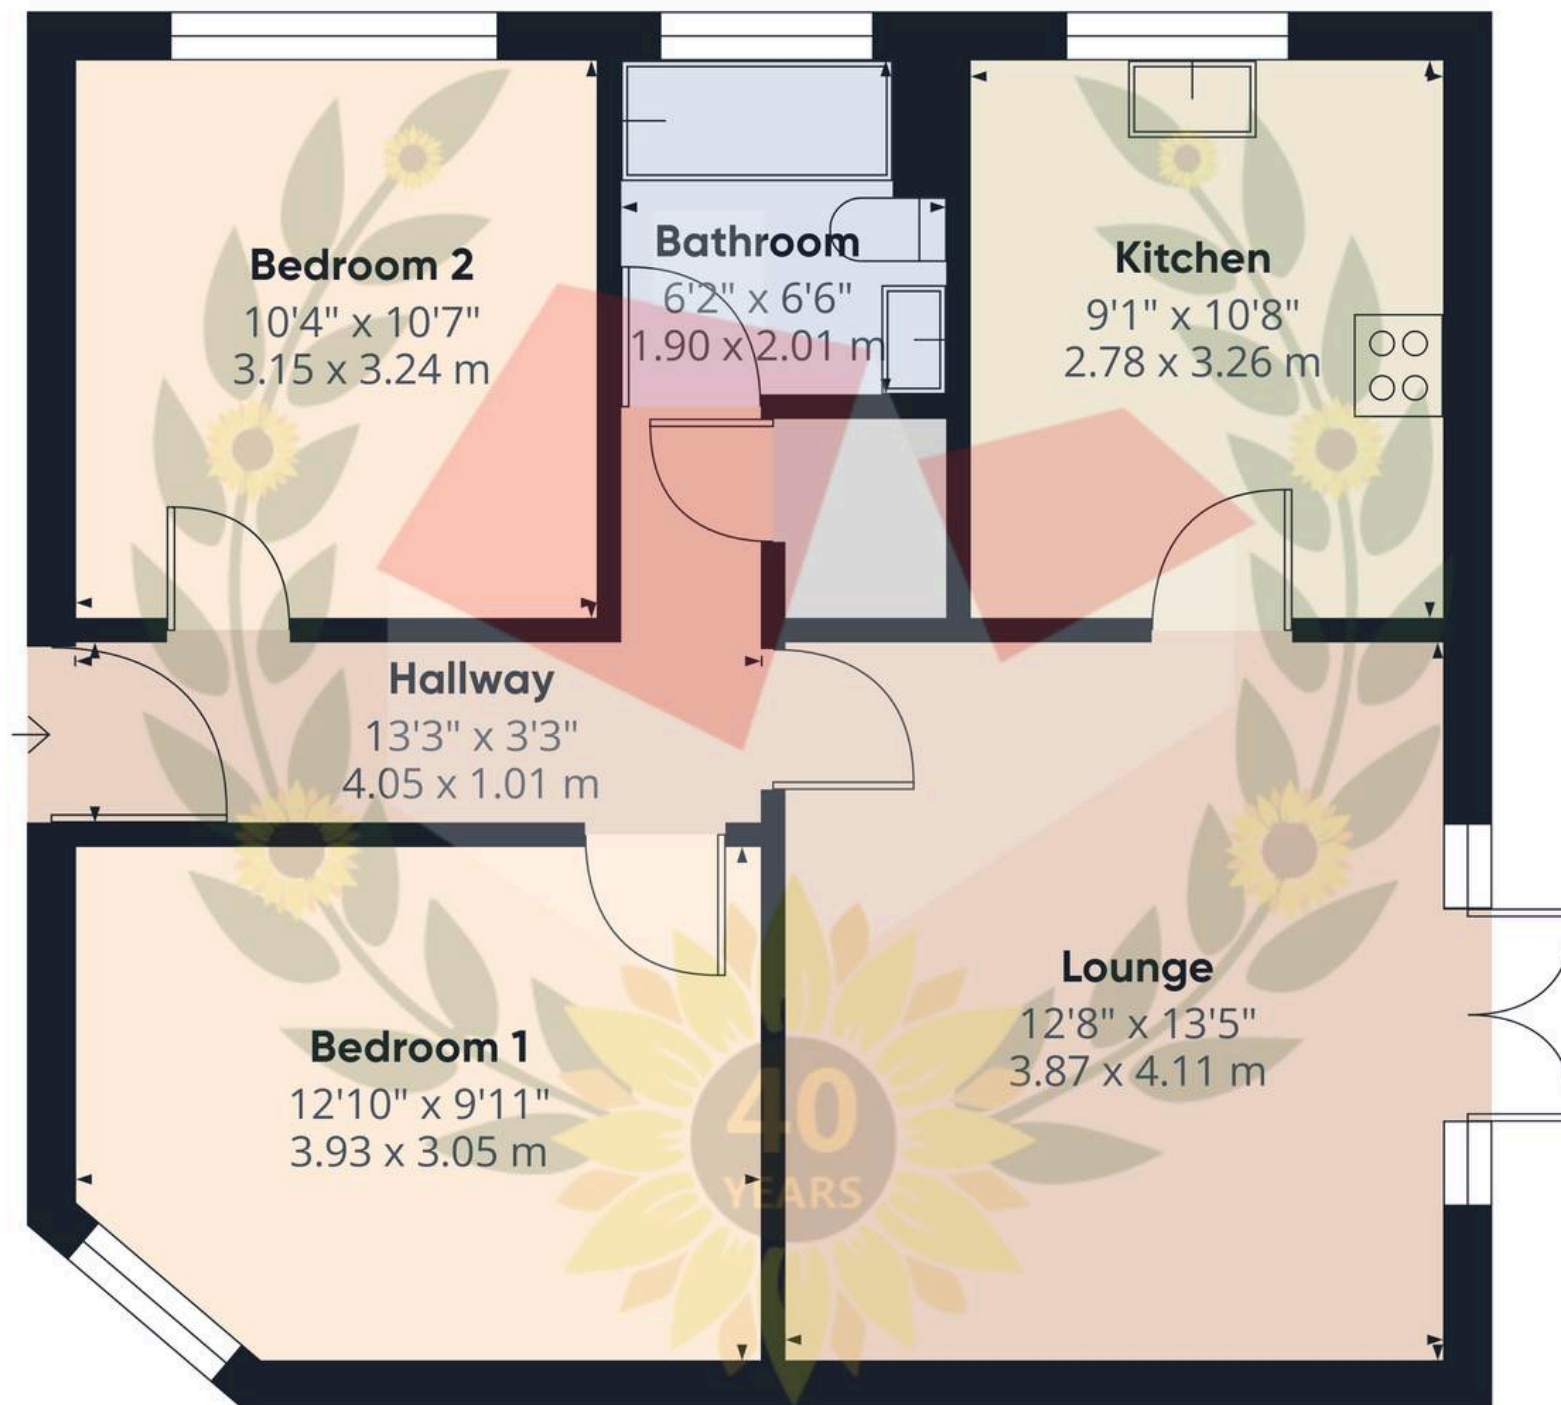

Approximate total area⁽¹⁾

614 ft²

57 m²

(1) Excluding balconies and terraces

Calculations reference the RICS IPMS 3C standard. Measurements are approximate and not to scale. This floor plan is intended for illustration only.

GIRAFFE360



Michael Tuck Estate & Letting Agents

2 Mead Road, Abbeymead - GL4 5GL

01452 612020 • estates.abbeymead@michaeltuck.co.uk • www.michaeltuck.co.uk/



Important notice: Michael Tuck, its clients and any joints give notice that 1: They are not authorised to make or give any representations or warranties in relation to the property either here or elsewhere, either on their own behalf of their client or otherwise. They assume no responsibility for any statement that may be made in these particulars. These particulars do not form part of any offer or contract and must not be relied upon as statements or representation of fact. 2: Any areas, measurements or distances are approximate. The text, photographs and plans are for guidance only and are not necessarily comprehensive. It should not be assumed that the property has all necessary planning, building regulation or other consents and Michael Tuck have not tested any services, equipment or facilities. Purchasers must satisfy themselves by inspection or otherwise.