


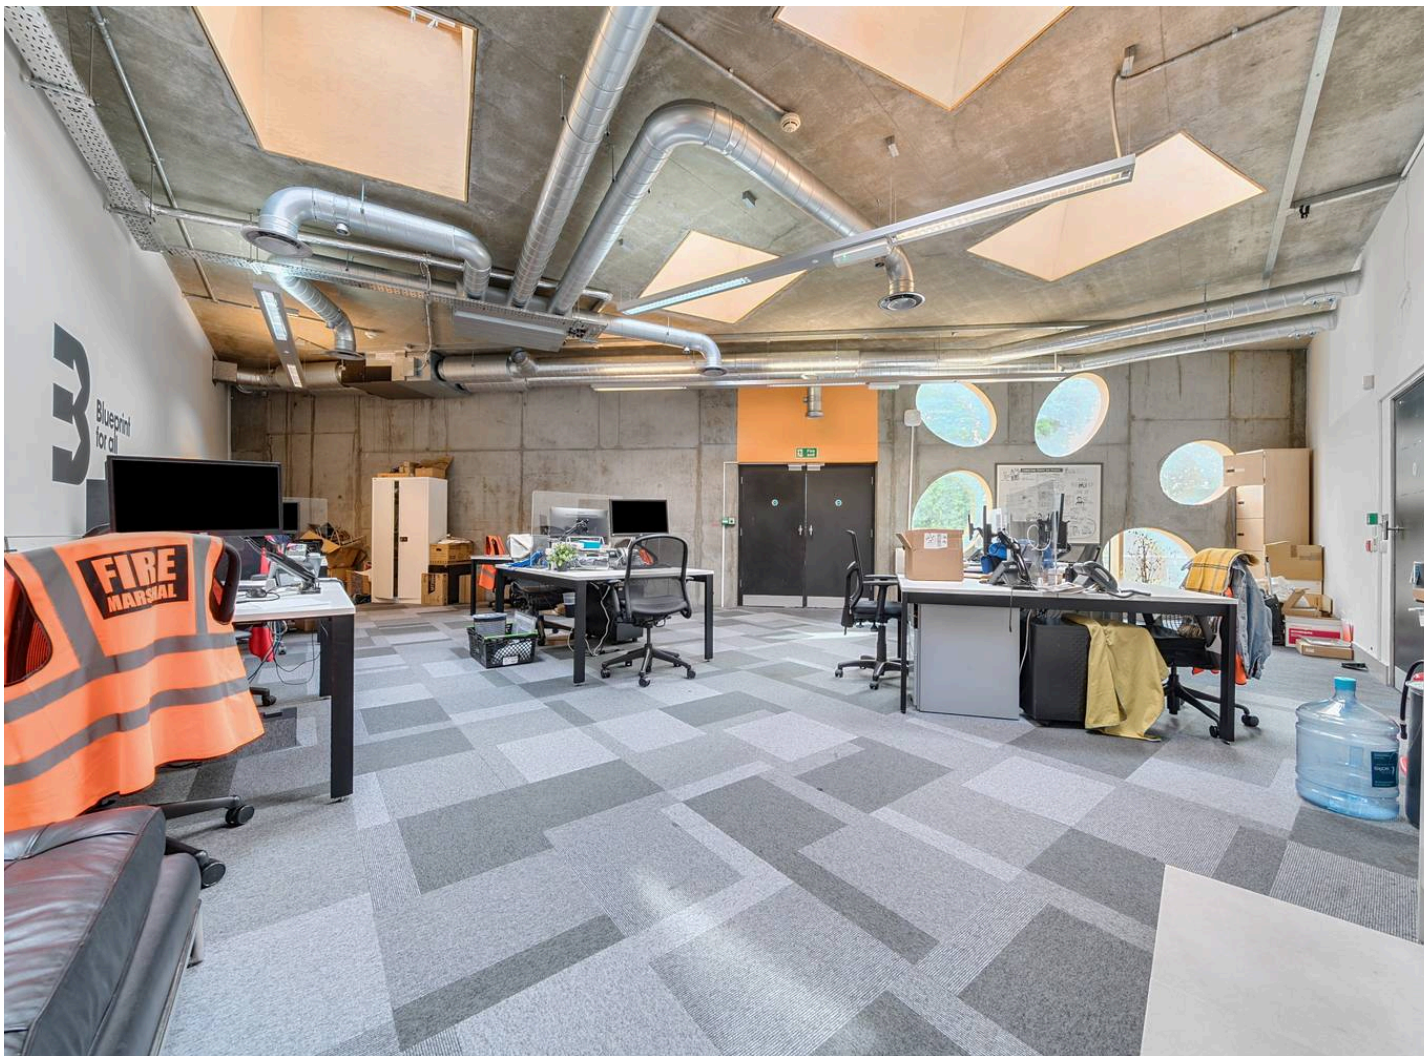

Brookmill Road, Deptford, London, SE8  
£2,971 pcm








## UNIT 1 Brookmill Road

Deptford, London

Prime serviced office space in Deptford offering flexible workspaces for freelancers, start-ups, and growing teams. Enjoy all-inclusive pricing, stylish interiors, a vibrant community, and scalable solutions. Elevate your working environment in central London with convenience and style.

- **Flexible Workspaces:** Private offices available to suit freelancers, startups, and growing teams.
- **All-Inclusive Pricing** - Utilities, high-speed internet, cleaning, and maintenance all included — no hidden fees.
- **Prime Deptford Location:** Just minutes from Deptford and Deptford Bridge stations, with easy access to central London.
- **Modern Facilities:** Stylish interiors, ergonomic furniture, meeting rooms, breakout areas, and phone booths.
- **Community & Networking:** Join a vibrant community of creatives, entrepreneurs, and professionals with regular events and socials.
- **Scalable Solutions:** From solo desks to full-floor office suites — grow your business without changing address.
- **Customisable Office Space:** Personalise your private office with branding and layout options.
- **Flexible Terms:** Adapt as your needs evolve.

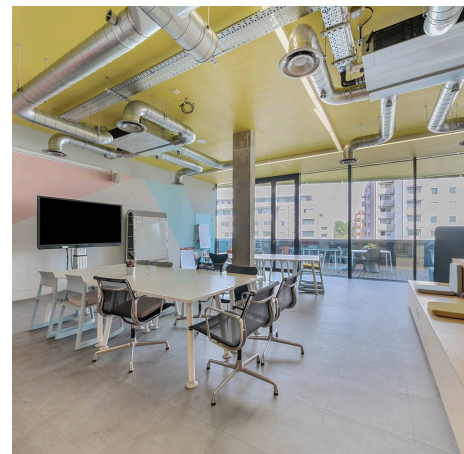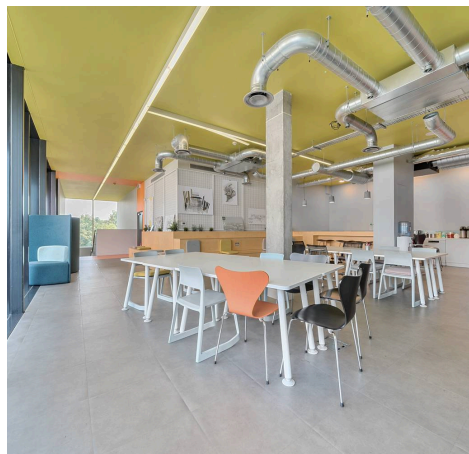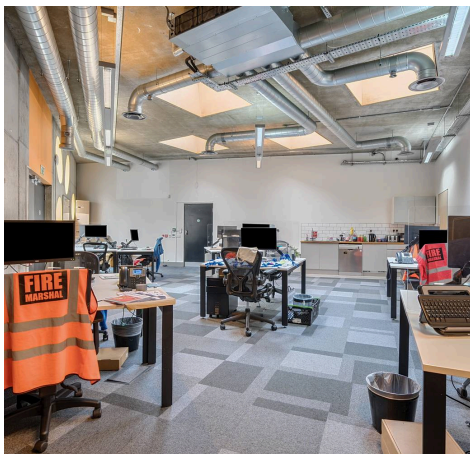

# Brookmill Road, London, SE8

Approximate Area = 2891 sq ft / 268.6 sq m

For identification only - Not to scale

