



Flat 13, Conservatory Court, 83 Chevening Road

Guide Price **£475,000**



Flat 13

Conservatory Court, London

3-bed flat with modern design in prime parkside location. 2 parking spaces, serene surroundings. Close to amenities. Owners' review, Video and Virtual Tour available.

Council Tax band: D

Tenure: Leasehold

EPC Energy Efficiency Rating: C

EPC Environmental Impact Rating:

- 2 allocated parking spaces in gated grounds.
- Overlooking recreation park
- Lift in block
- Close to Crystal Palace Triangle











nested




Conservatory Court SE19

Gross Internal Area:


97 Sq.meters

1045 Sq.feet

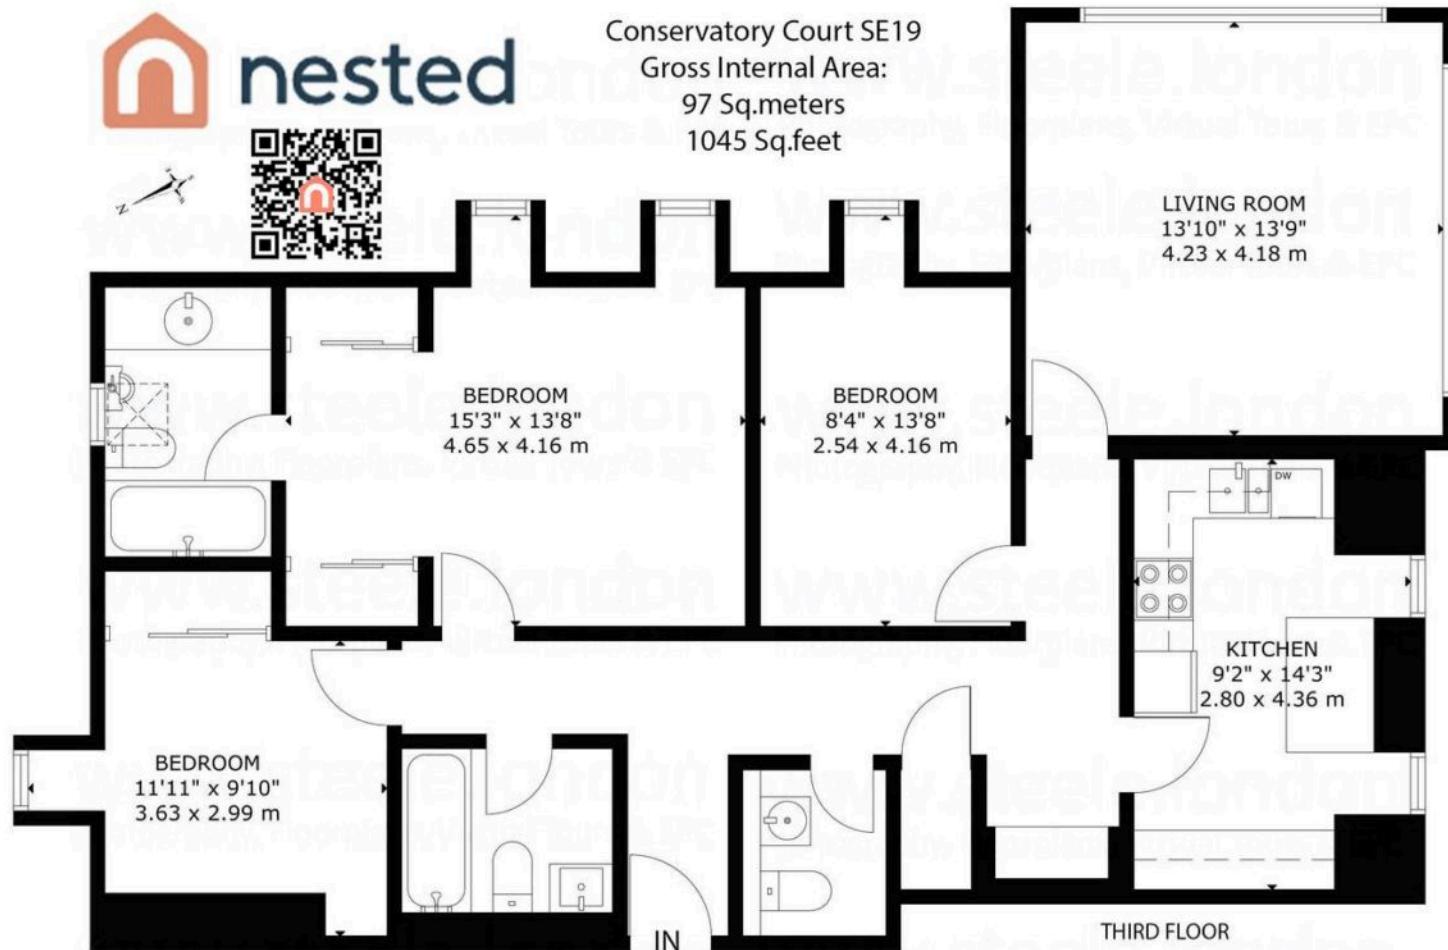

Prepared for Nested Crystal Palace www.nested.com #wwwnestedcom To Let 3 Bedroom Flat Chevening Road Upper Norwood Recreation Ground Crystal Palace SE19. Whilst every attempt has been made to ensure the accuracy of this Lettings floor plan measurements of doors, windows, rooms & Sq.footage are approximate. For Identification Purposes only. The actual property will vary. Price on application for a 90 day Licence to use this plan ©22082024 not to scale.

Photography, Drone, Floor plan, Virtual Tours, Inventory, Video, Virtual Staging & EPC's by www.steele.london email. patricia@steele.london Tel. 07847219401 #wwwsteelelondon

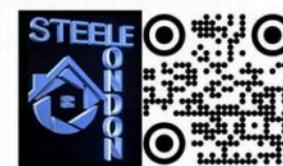

Nested Crystal Palace

Fora, 9 Dallington Street, London – EC1V 0LN

020 3886 2315 • patricia.steele@nested.com • nested.com/crystal-palace