



## Existing elevations Scale ~ 1:100

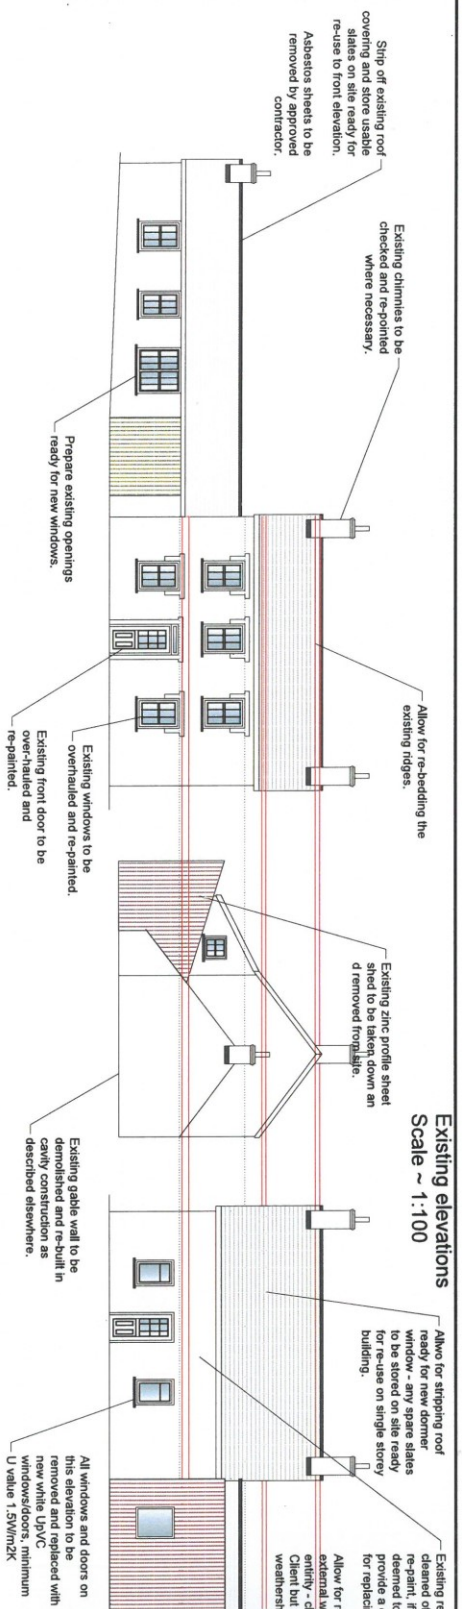

## Existing floor and roof plans Scale ~ 1:100

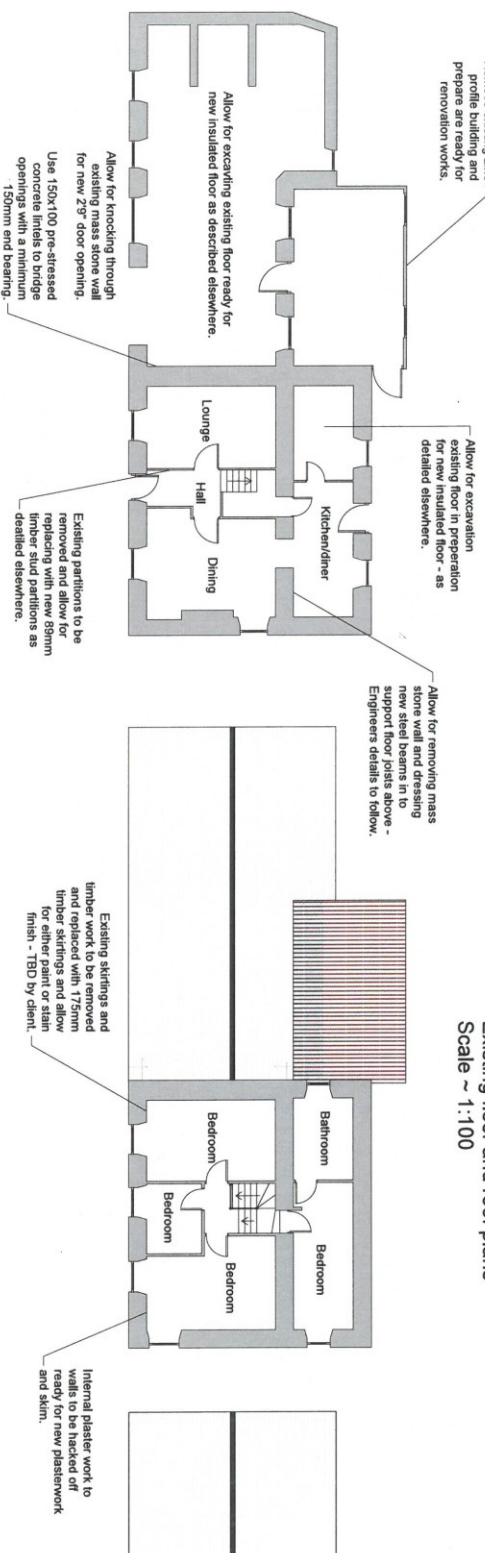

## Proposed elevations Scale ~ 1:100