


Proposed Site Layout Plan
Scale - 1:200



Site Section Plans
Scale - 1:500

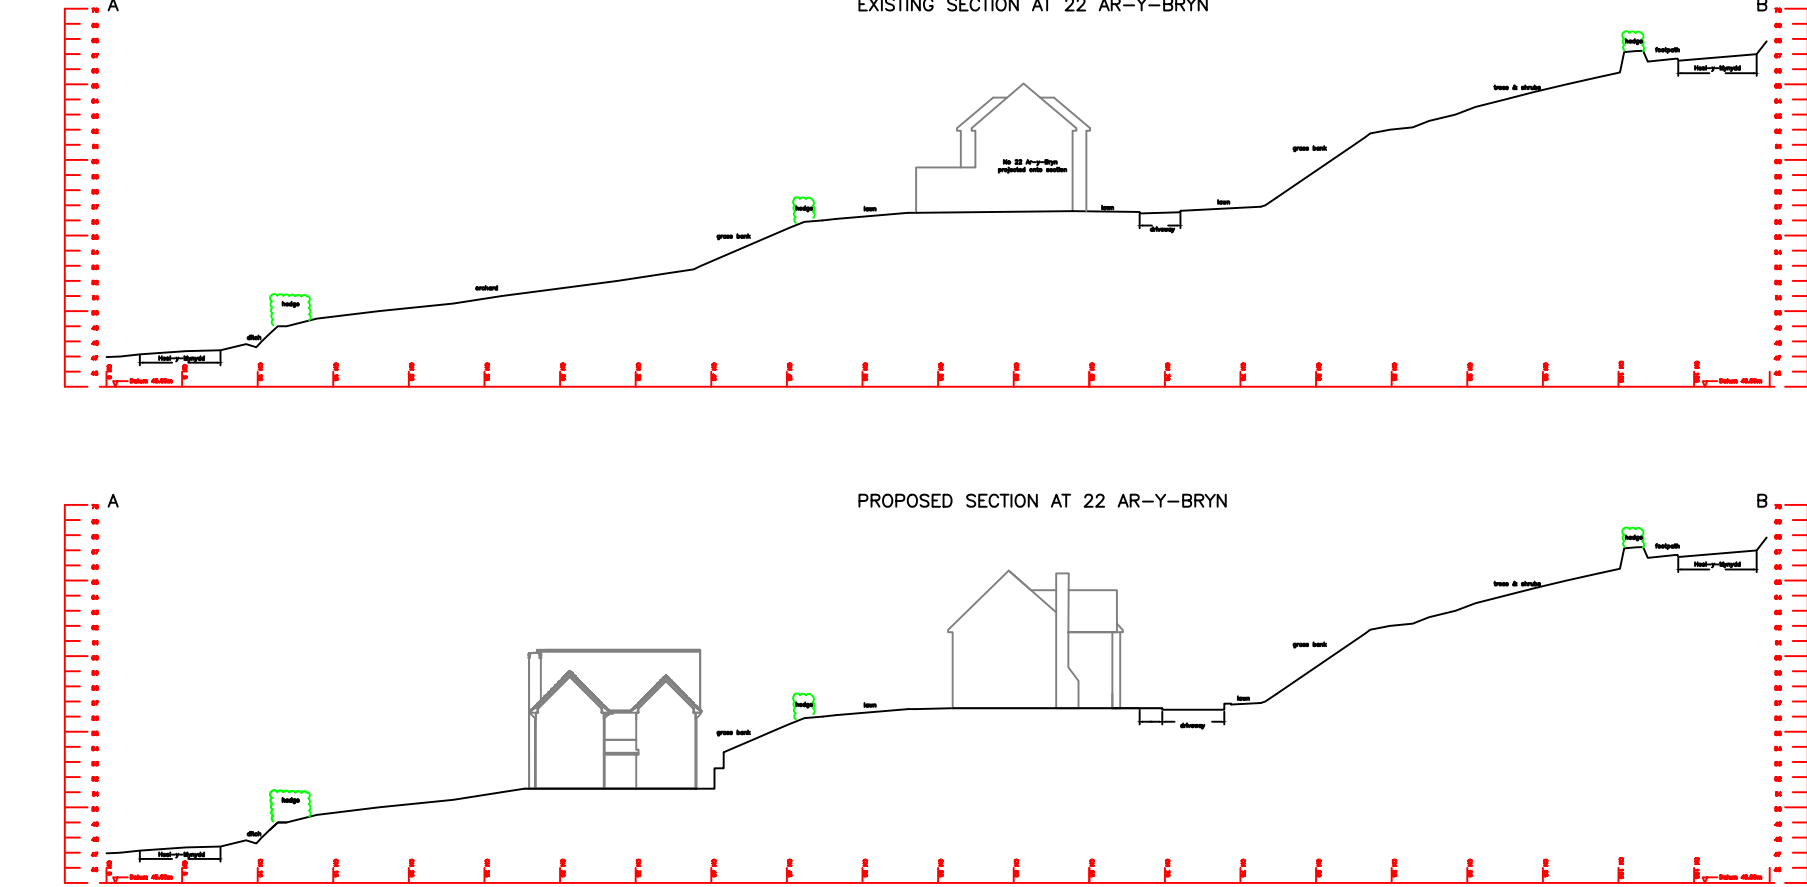

Existing Site Layout Plan
Scale - 1:500



Key
SITE BOUNDARY

KEY TO SITE

- A Plots 1-2-3-4
- B Proposed Shared Driveway - 4.1m Wide
- C Proposed Footway - 1.5m Wide
- D Vehicular Parking
- E Existing Trees Retained
T301 - T302 - T304 - T314

Indicative House
Scale Parameters

Width - 9.5 - 11.0 metres
Depth - 9.5 - 12.0 metres
Height - 8.0 - 9.5 metres

Indicative House Style
Scale - 1:100



EB
EVANSBANKS
PLANNING

www.evansbanks.com
01269 400410
info@evansbanks.com
2 Llandeilo Road,
Cross Hands,
Carmarthenshire,
SA14 6NA

Project
Site Layout Plan

Site
Demolition of Detached House and Siting of 4
Detached Houses at 22 Ar-y-Bryn, Pembrey,
Carmarthenshire.

Drawing No
GA-01

Revision
8

Date
20.10.2022

Scale(s)
1:500, 1:200,
1:100 @ A1