


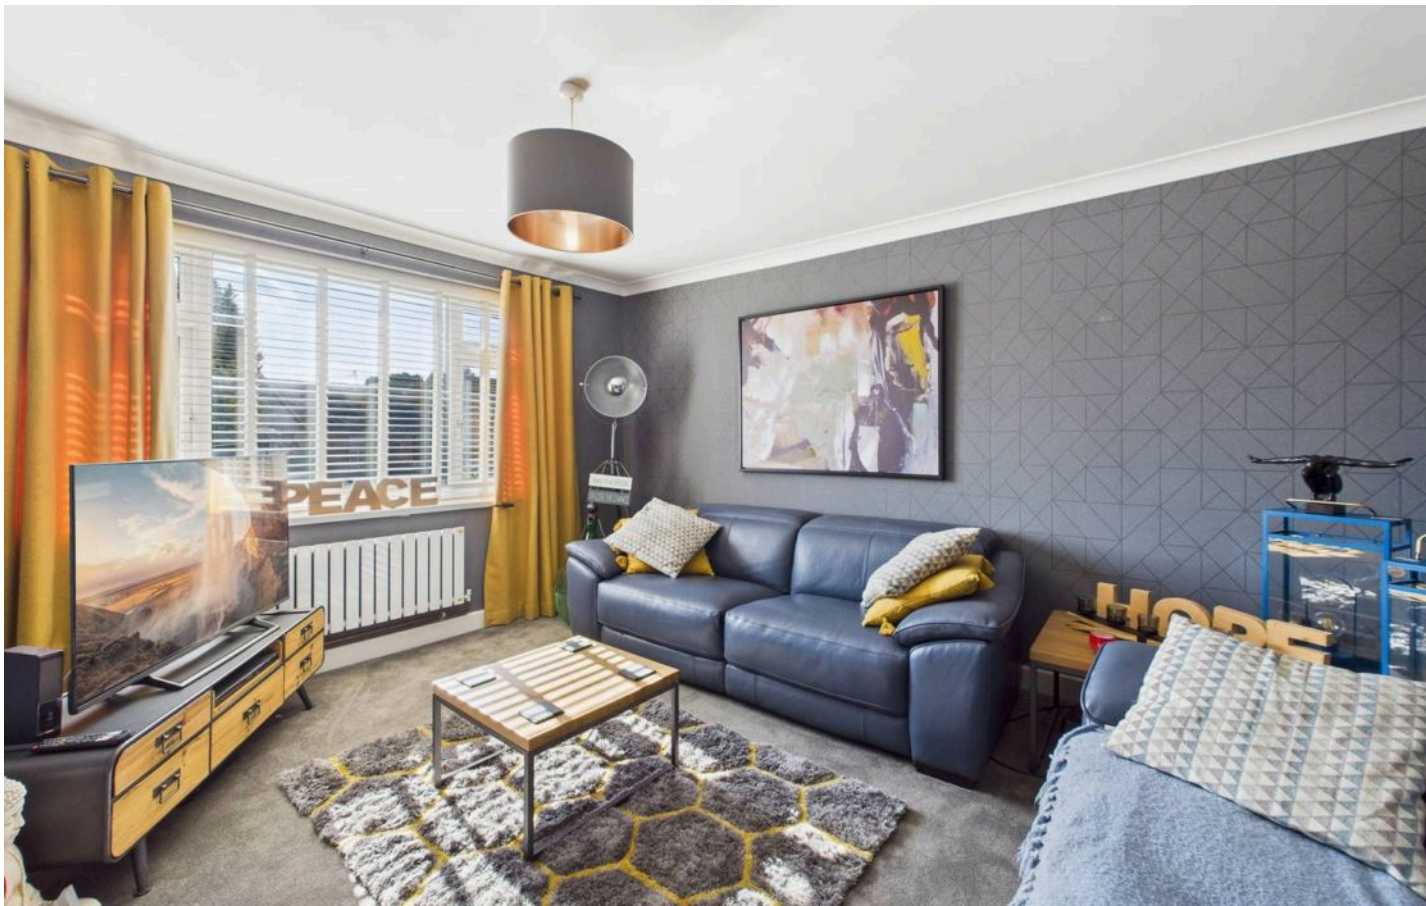

144 Carlton Hill, Carlton – NG4 1FN

Guide Price **£110,000**

DavidJames
the estate agent



144 Carlton Hill

Carlton, Nottingham

GUIDE PRICE £110,000 – £120,000 First floor maisonette within easy reach of Carlton's amenities and frequent transport links to the City Centre! Lounge, modern kitchen and a stylish shower room alongside a private rear garden.

Council Tax band: A

Tenure: Leasehold



EPC Energy Efficiency Rating: C


EPC Environmental Impact Rating:

- First floor maisonette
- Elevated and set back from the road
- Side entrance leading to hallway with storage cupboard and stairs to main accommodation
- Well-proportioned lounge with large front-facing window maximising outlook
- Double bedroom complete with fitted wardrobes
- Fitted kitchen with integrated appliances
- Additional nook area (currently utilised as an work space) and over-stairs storage cupboard with potential STPP for conversion into single bedroom
- Private rear garden laid to lawn, and brick-built outbuilding
- Within walking distance of a wide range of shops, cafés, and everyday amenities
- Ideal for first time buyers and working professionals






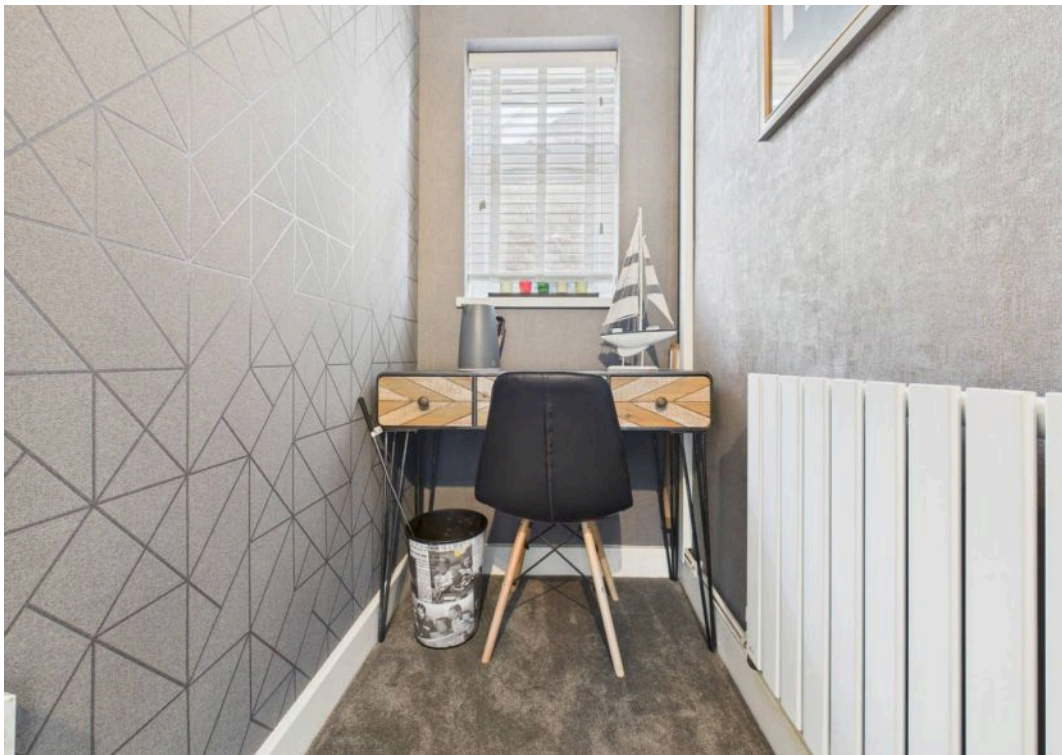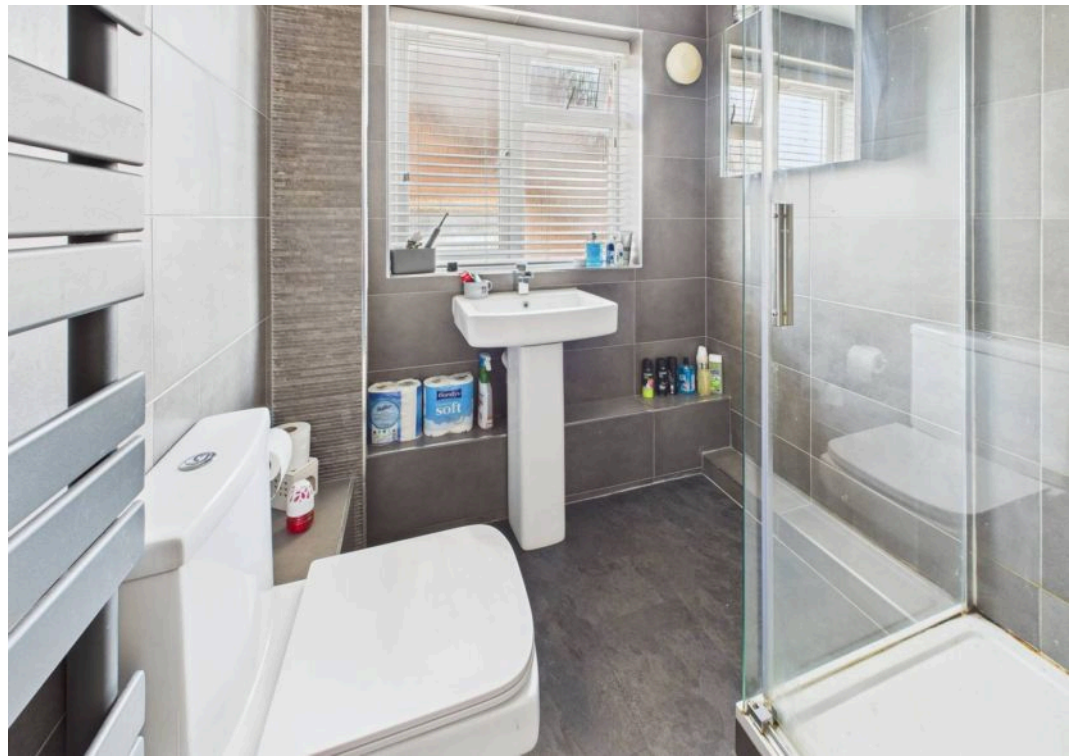

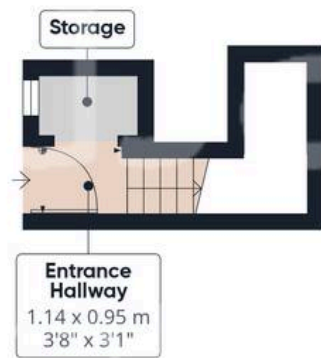

Floor 0

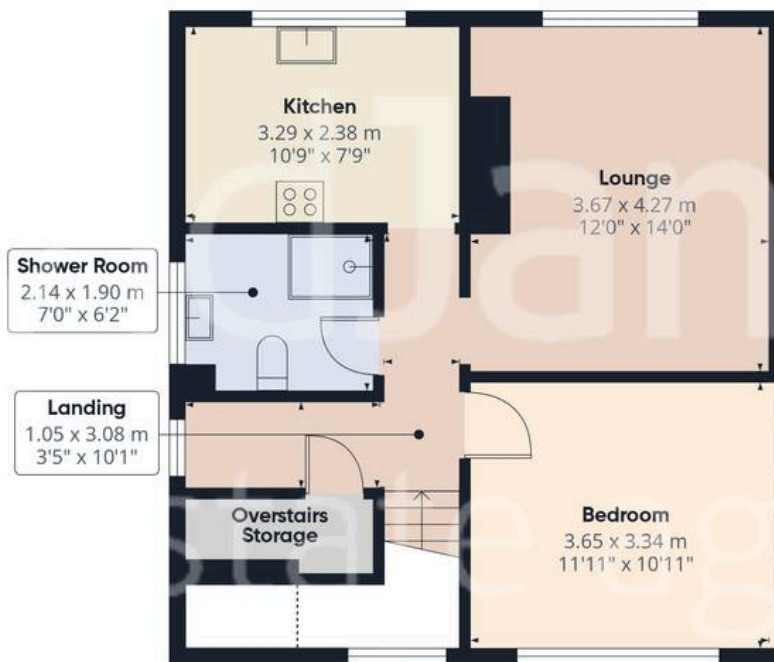

Floor 1

Approximate total area⁽¹⁾

52.8 m²

568 ft²

(1) Excluding balconies and terraces

Reduced headroom

Below 1.5 m/5 ft

Calculations reference the RICS IPMS 3C standard. Measurements are approximate and not to scale. This floor plan is intended for illustration only.

GIRAFFE360



David James Estate Agents

376 Carlton Hill, Carlton - NG4 1JA

0115 987 8957 • carlton@david-james.com • www.david-james.com

These particulars are produced in good faith and are set out as a general guide only. Measurements are approximate and floor plans are for illustrative purposes only. Services have not been tested. We have established professional relationships with third-party suppliers for the provision of services to Clients, details of which can be found on the property listing page on our website.