




Flat 2, 24 Second Avenue, Nottingham – NG7 6JJ

Guide Price £130,000

DavidJames
the estate agent

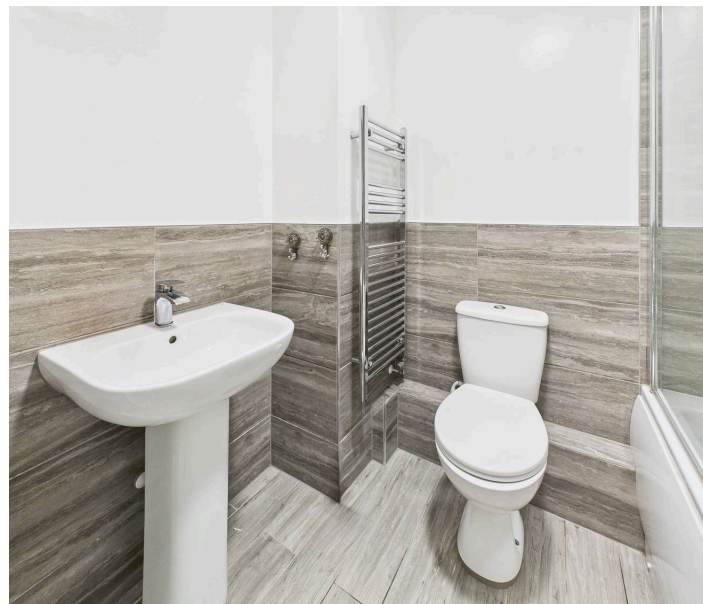

Flat 2

24 Second Avenue, Nottingham

NO CHAIN! 2 double bedroom ground floor modern apartment close to the City Centre with frequent bus and tram links nearby! Open plan living space, a modern kitchen and bathroom plus allocated parking!

Council Tax band: B

Tenure: Leasehold


EPC Energy Efficiency Rating: C

EPC Environmental Impact Rating: B

- Modern and spacious ground floor apartment
- Ideal for first-time buyers, investors or those seeking easy access to the nearby Nottingham City Centre
- A short walk from frequent bus and tram services
- Available with no upward chain
- Entrance hall with security intercom and burglar alarm
- Spacious and contemporary open plan living area with French doors
- Modern kitchen area with integrated oven, hob and dishwasher
- Two double bedrooms
- Bathroom with a three-piece white suite, feature tiling and an over-bath mains shower
- Allocated parking space behind electric gates





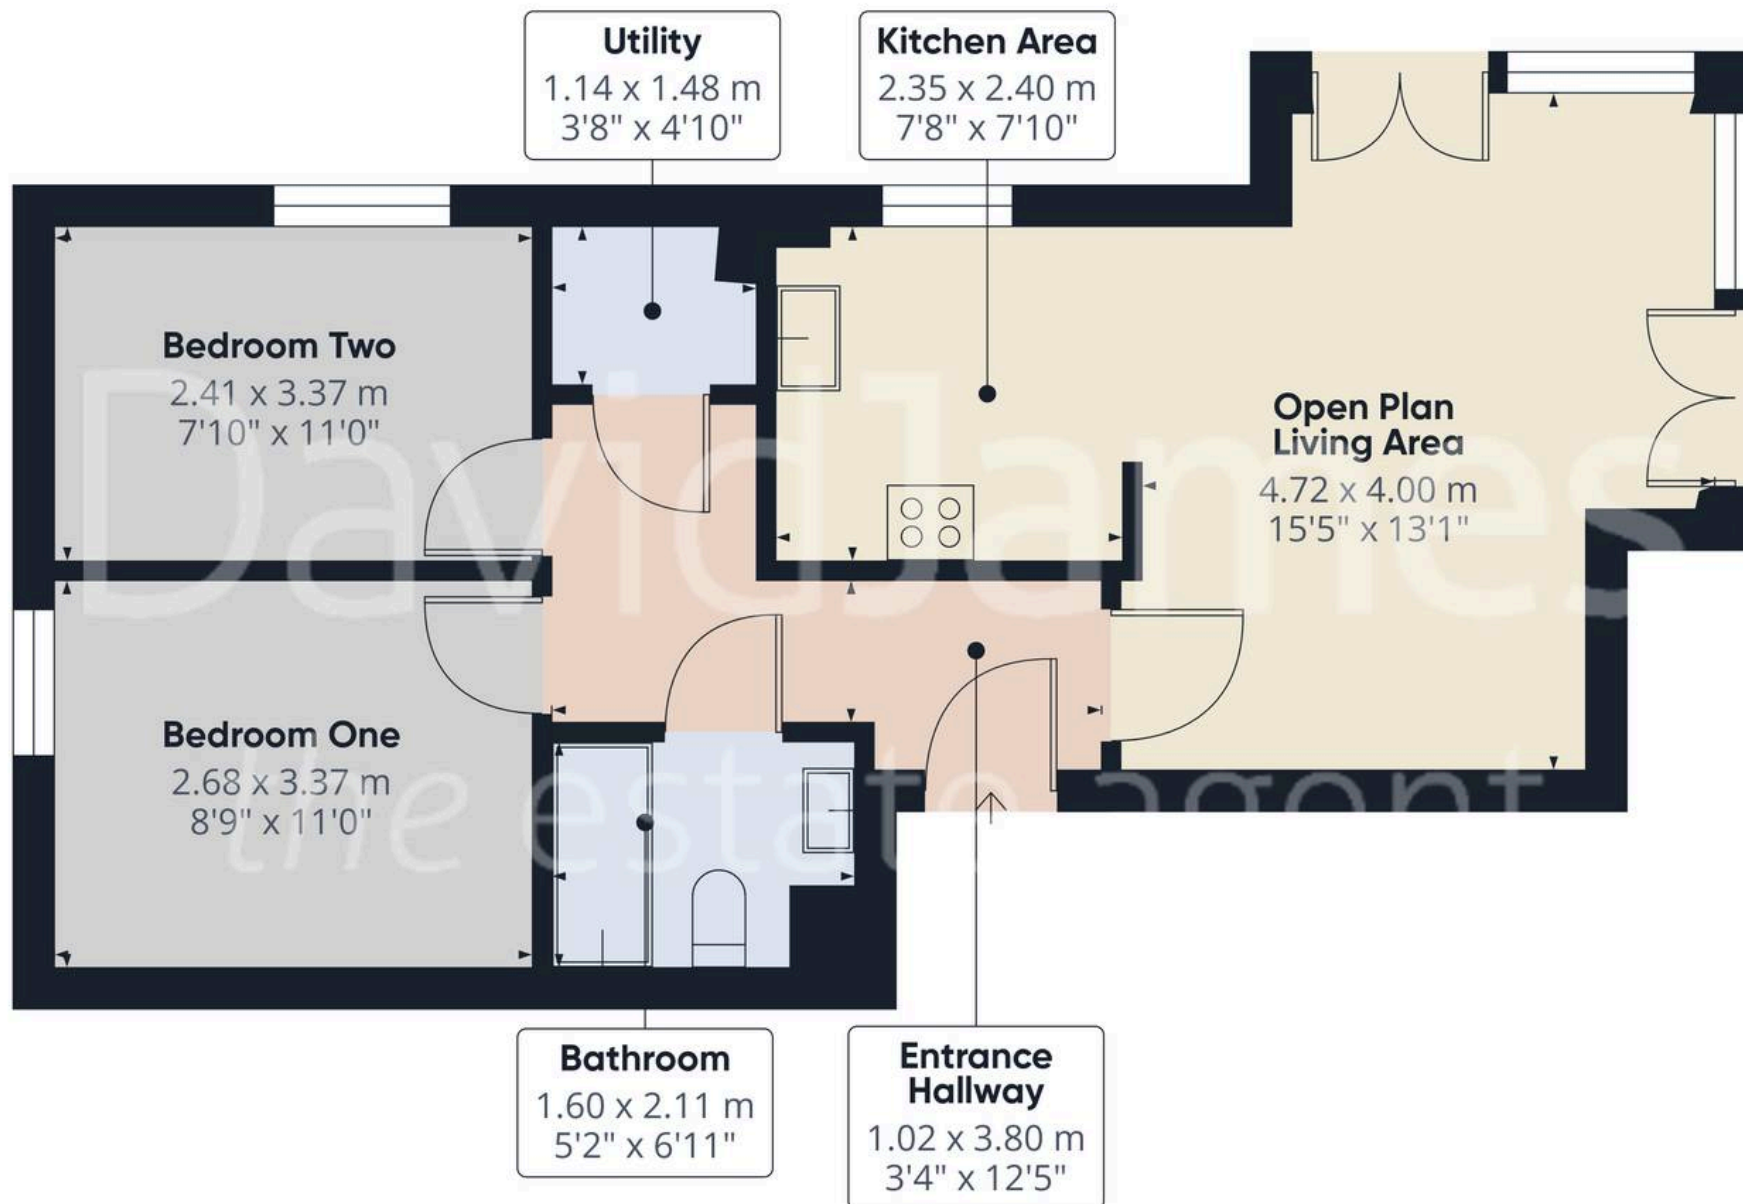

Approximate total area⁽¹⁾

51.8 m²

557 ft²

(1) Excluding balconies and terraces

Calculations reference the RICS IPMS 3C standard. Measurements are approximate and not to scale. This floor plan is intended for illustration only.

GIRAFFE360



David James Estate Agents

98-100 Front Street, Arnold - NG5 7EJ

0115 955 5550 • arnold@david-james.com • www.david-james.com

These particulars are produced in good faith and are set out as a general guide only. Measurements are approximate and floor plans are for illustrative purposes only. Services have not been tested. We have established professional relationships with third-party suppliers for the provision of services to Clients, details of which can be found on the property listing page on our website.