



Riverdale Court, Brundall - NR13 5AE





## Riverdale Court

Brundall, Norwich

Located to the EAST of NORWICH is this LOCK UP GARAGE which is ideal and EASY TO ACCESS storage or PARKING. Located within a quiet RESIDENTIAL DEVELOPMENT, this secure space is available to let. With an up and over DOOR to front, there is a SHELVEING built-in.

Council Tax band: TBD

Tenure: Freehold

- Lock Up Garage
- NR13 Residential Location
- Up & Over Door to Front
- Quiet Residential Location
- Built-in Shelving
- Ideal Parking
- Ideal Storage
- Available to Let





The property is situated within the Broadland Village of Brundall. Located East of the City, excellent transport links via Road and Rail can be enjoyed. The Village itself has an abundance of amenities including Village Shops, Post Office, Primary School, Doctors' Surgery, Dentist Surgery, Library and Public Houses. The property is located close to the A47, but within a short walk of the local Co-op food store.



## SETTING THE SCENE

The property is situated in an en-bloc setting.

## THE GRAND TOUR

A concrete floor runs through the garage, with built-in shelving.


## FIND US

Postcode : NR13 5AE


What3Words : ///zealous.polka.aced

## VIRTUAL TOUR

View our virtual tour for a full 360 degree of the interior of the property.

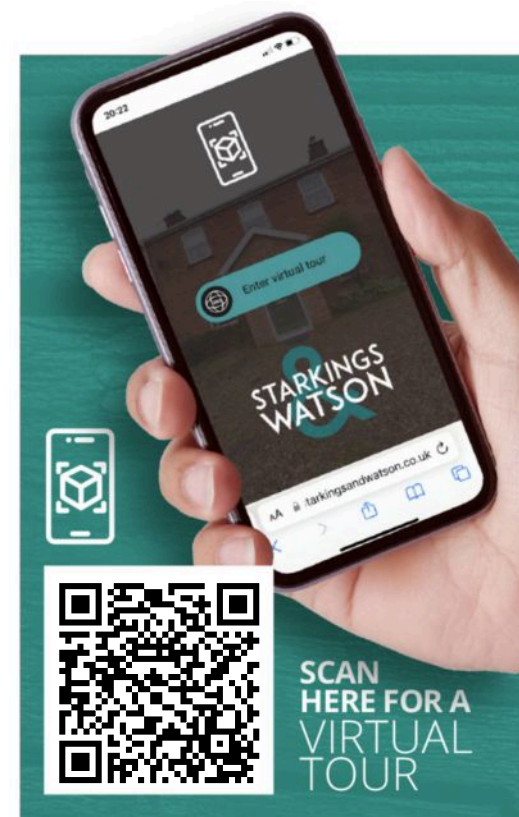




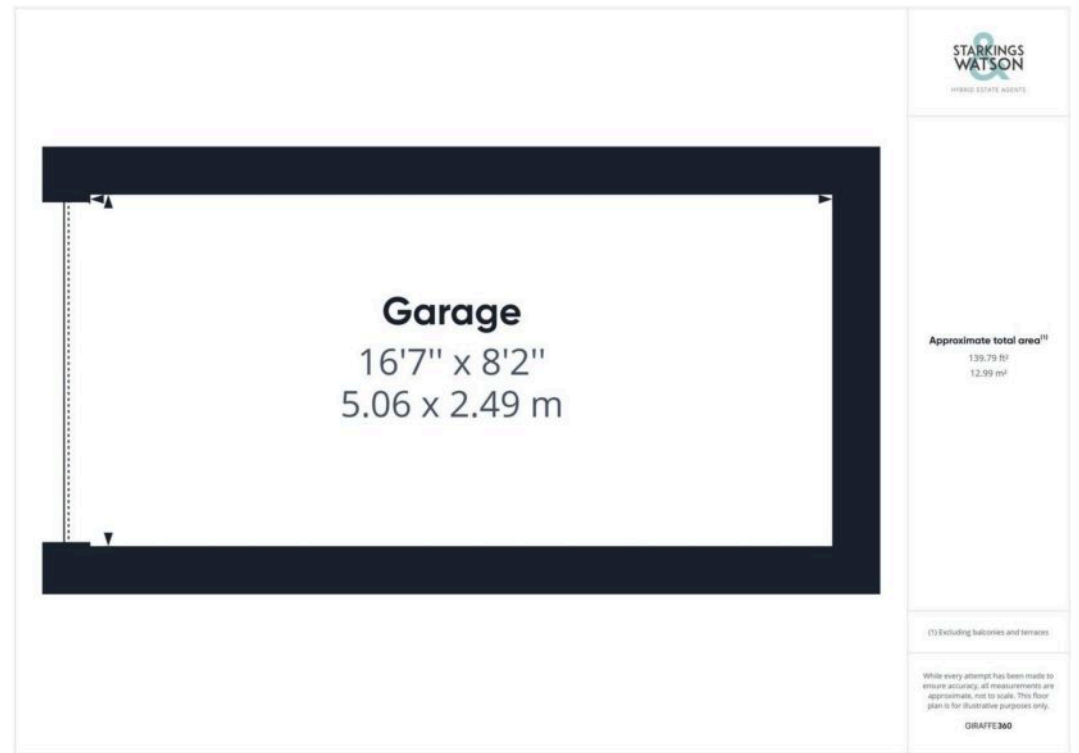





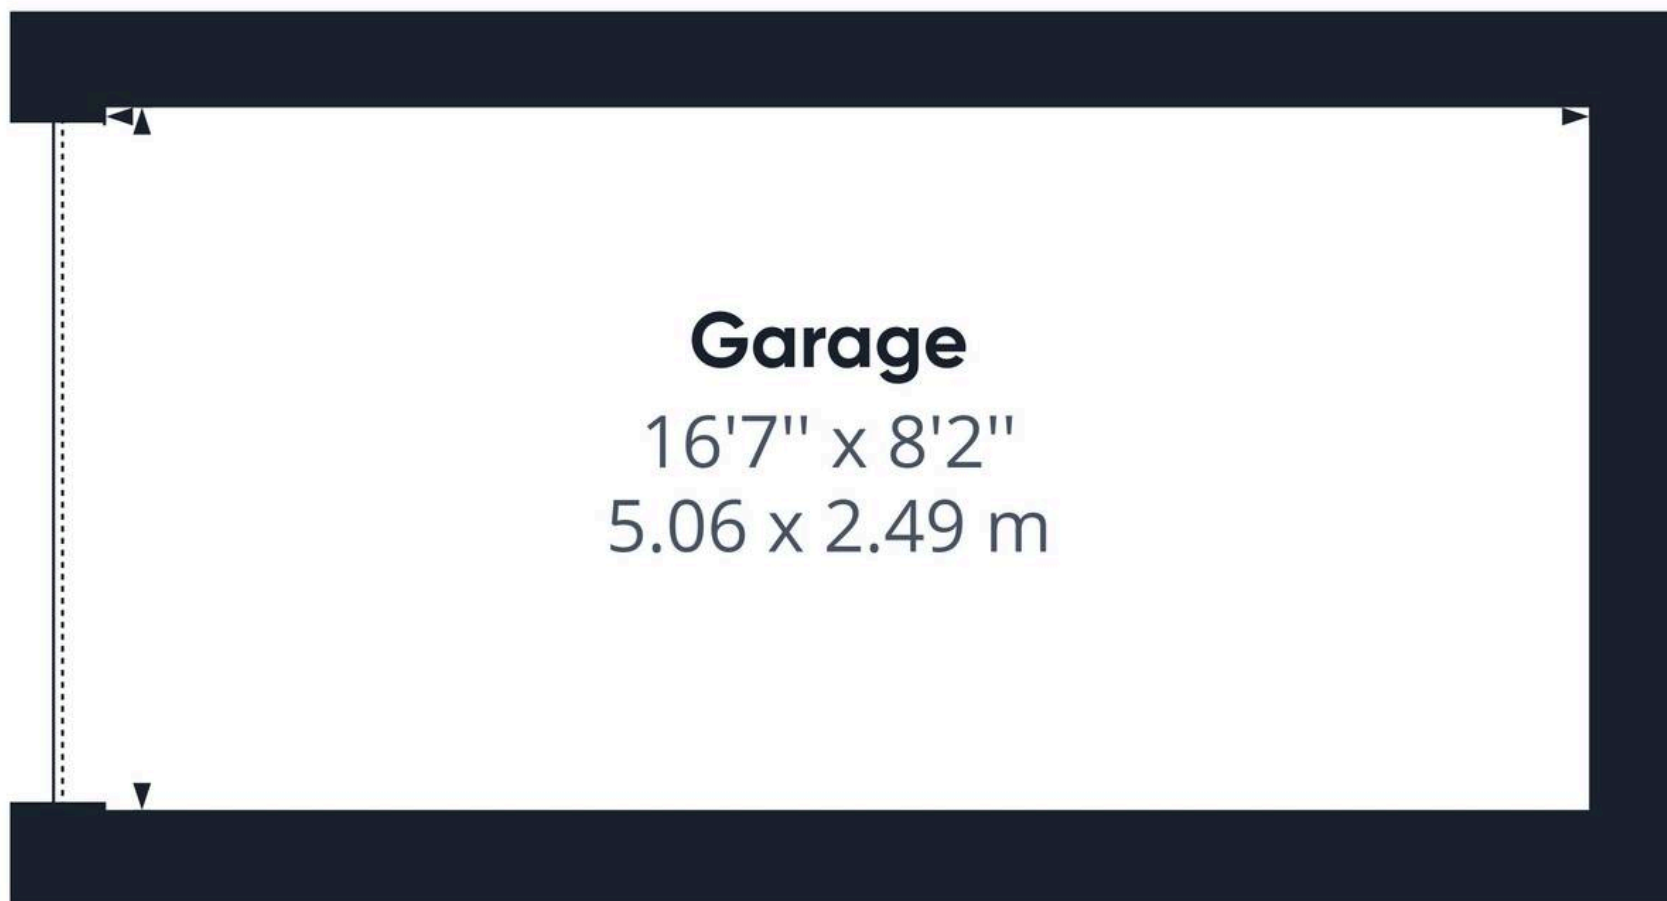

**Approximate total area<sup>(1)</sup>**

139.79 ft<sup>2</sup>

12.99 m<sup>2</sup>

(1) Excluding balconies and terraces

While every attempt has been made to ensure accuracy, all measurements are approximate, not to scale. This floor plan is for illustrative purposes only.

GIRAFFE360





## Starkings & Watson Hybrid Estate Agents

Roxburgh House, Rosebery Business Park Mentmore Way - NR14 7XP

01603 336226 • [lettingteam@starkingsandwatson.co.uk](mailto:lettingteam@starkingsandwatson.co.uk) • [starkingsandwatson.co.uk/](http://starkingsandwatson.co.uk/)

Disclaimer: Whilst every care has been taken to prepare these sales particulars, they are for guidance purposes only. All measurements are approximate are for general guidance purposes only and whilst every care has been taken to ensure their accuracy, they should not be relied upon and potential buyers are advised to recheck the measurements.