


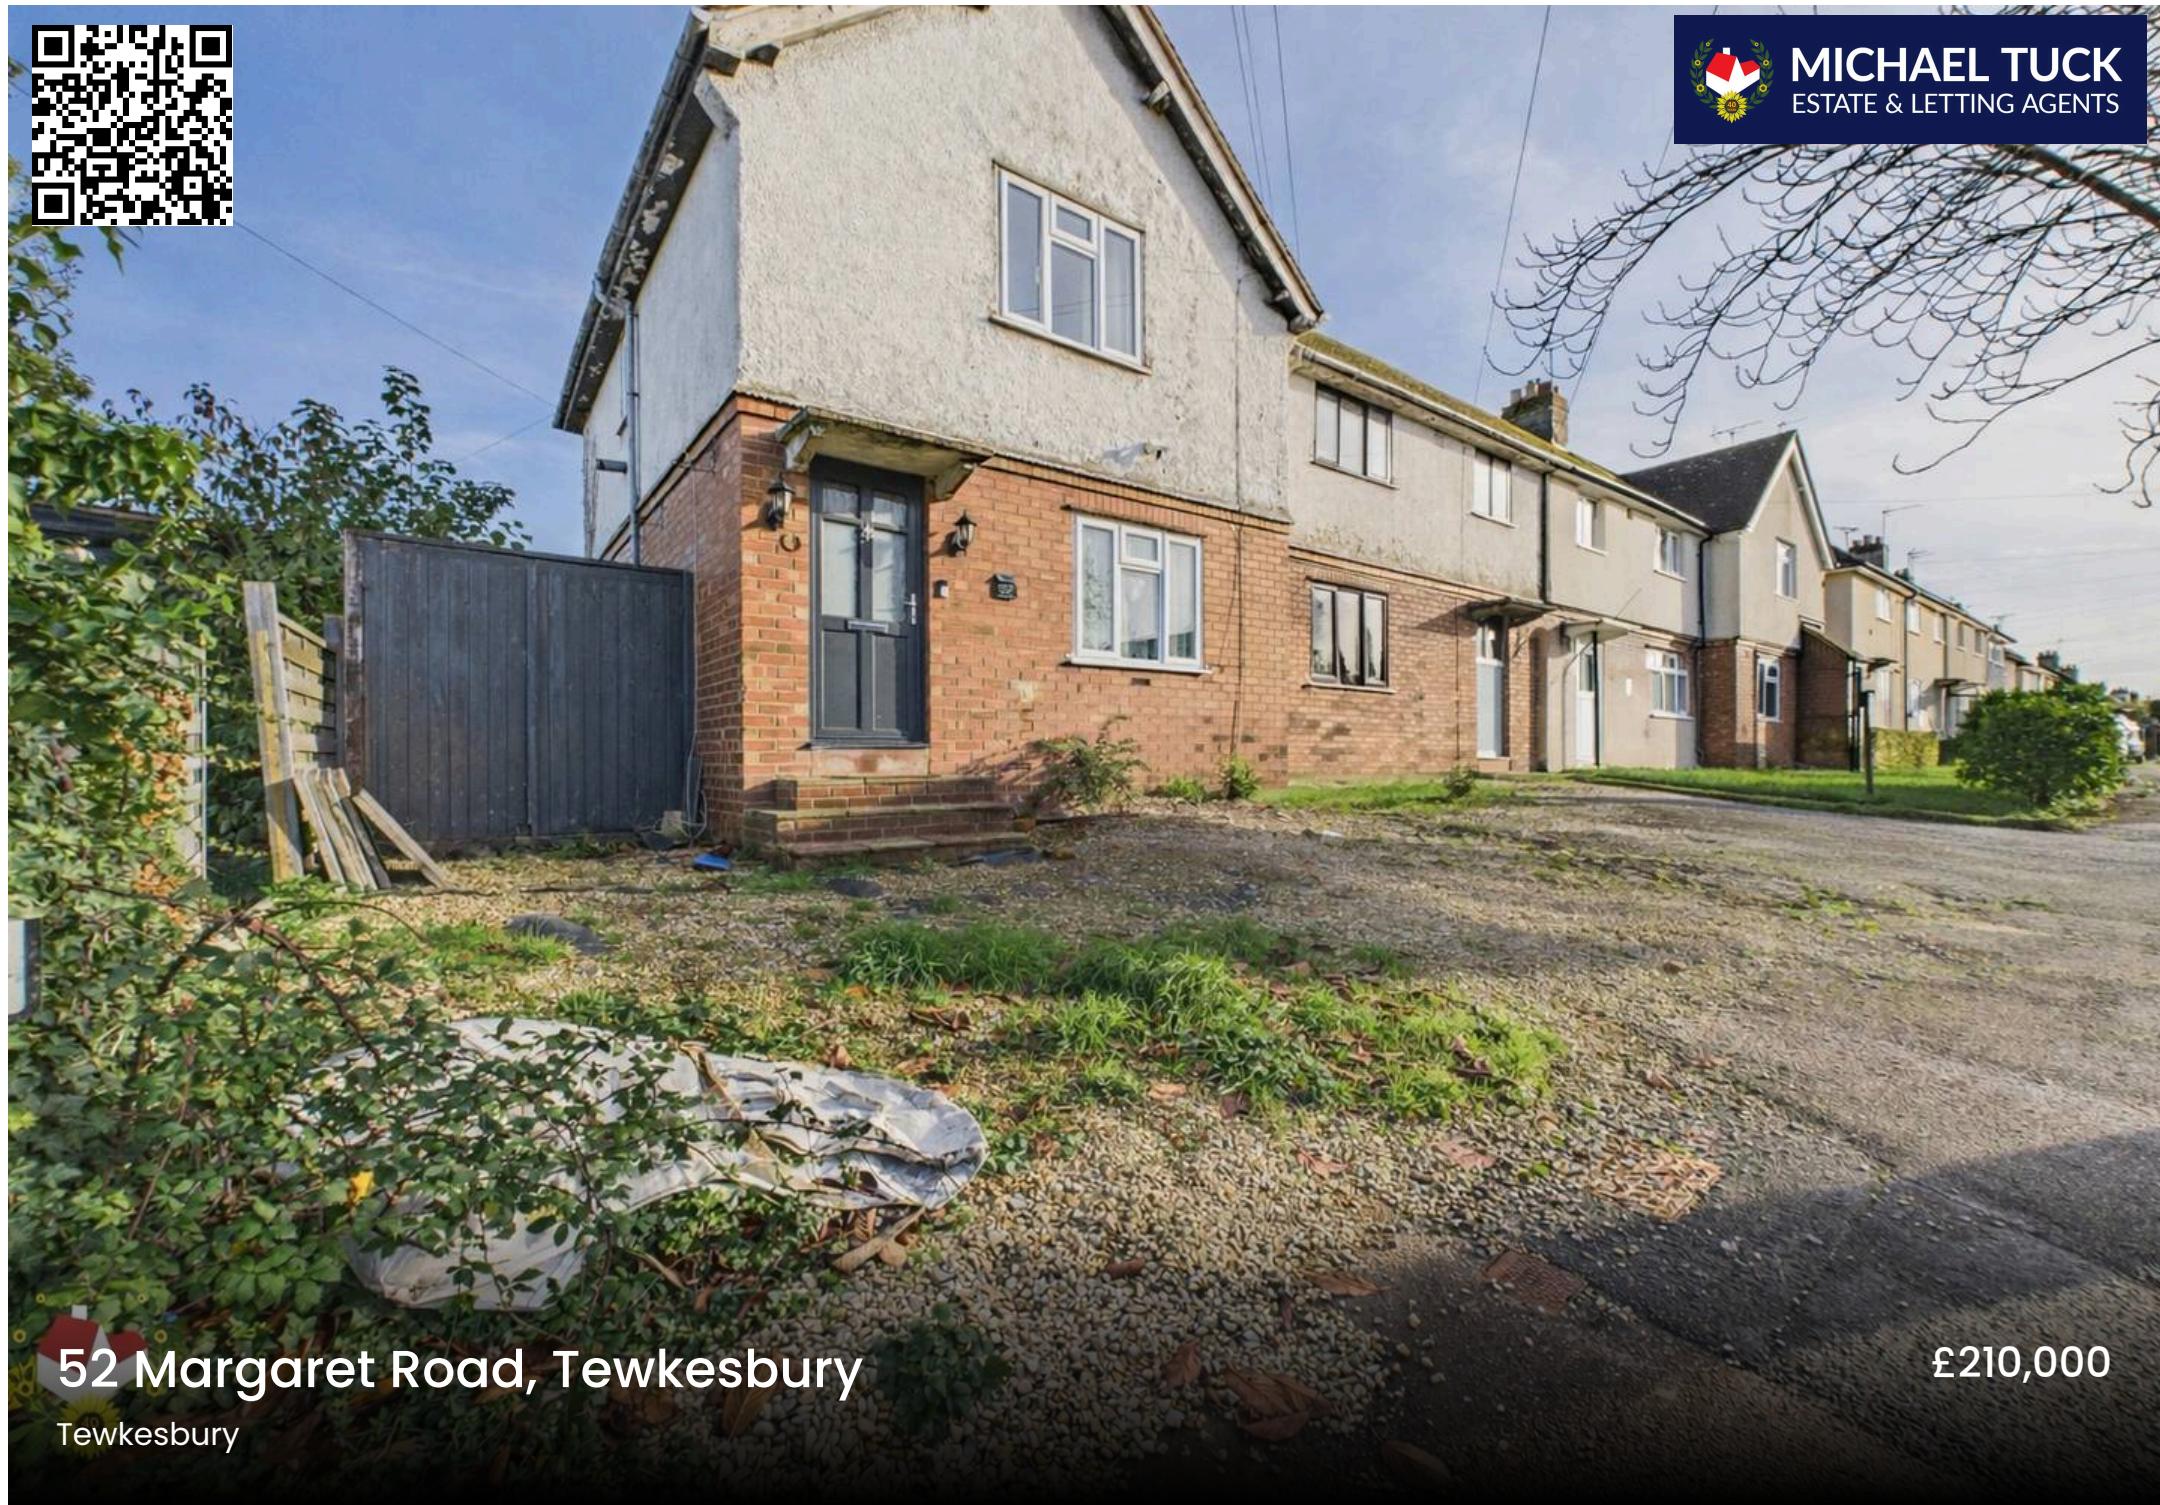

MICHAEL TUCK
ESTATE & LETTING AGENTS



52 Margaret Road, Tewkesbury

Tewkesbury

£210,000

52 Margaret Road

Tewkesbury, Tewkesbury

A TWO Bedroom END TERRACED House located in the Priors Park area of Tewkesbury.

Accommodation comprises Entrance Hall, Lounge, Kitchen Diner, Two bedrooms and a REFITTED Upstairs Family Bathroom.

Further benefits include UPVC Double Glazing, Gas Radiator Central Heating, OFF ROAD PARKING and a good sized REAR GARDEN

Property for sale through Michael Tuck Agents.
Approximate potential rental value of £1000pcm,
please contact Michael Tuck Lettings In Tewkesbury
for more details

Call 01684 642642 to View

Council Tax band: A

Tenure: Freehold

EPC Energy Efficiency Rating: C

EPC Environmental Impact Rating: D

- Two Bedrooms
- End Terraced House
- Lounge
- Kitchen Diner
- Upstairs Refitted Bathroom
- Gas Radiator Central Heating
- UPVC Double Glazing
- Off Road Parking for Two Cars
- Rear Garden
- Energy Rating C69



Entrance Hall**Lounge**

13' 10" x 13' 3" (4.22m x 4.04m)

Kitchen Diner

16' 4" x 8' 5" (4.98m x 2.56m)

Sun Room

21' 4" x 8' 9" (6.50m x 2.66m)

First Floor Landing**Bedroom One**

11' 1" x 11' 0" (3.37m x 3.35m)

Bedroom Two

11' 7" x 8' 0" (3.52m x 2.44m)

Family Bathroom

8' 5" x 8' 1" (2.56m x 2.46m)

Additional Information

Gas - Mains;


Electric - Mains;


Water - Mains;

Sewerage - Mains

Agents Note:

Seller has informed that Sun Room is a temporary structure with no footings, so as such has not been taken account into the valuation of the property

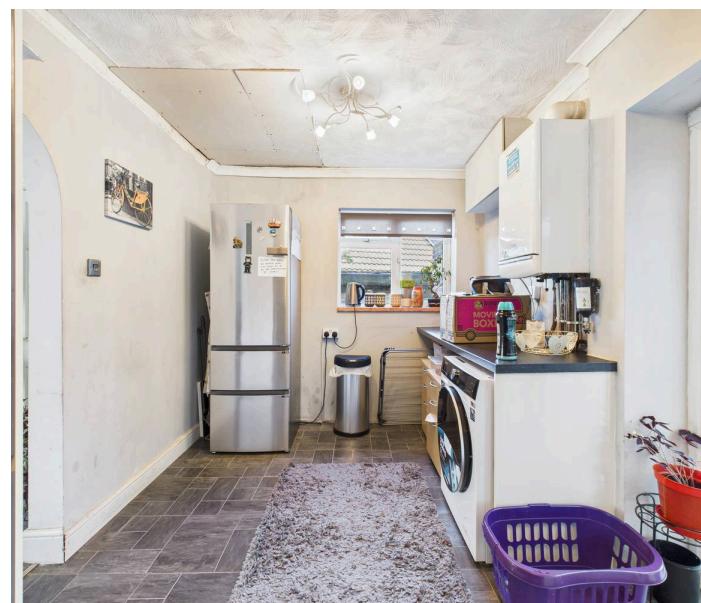

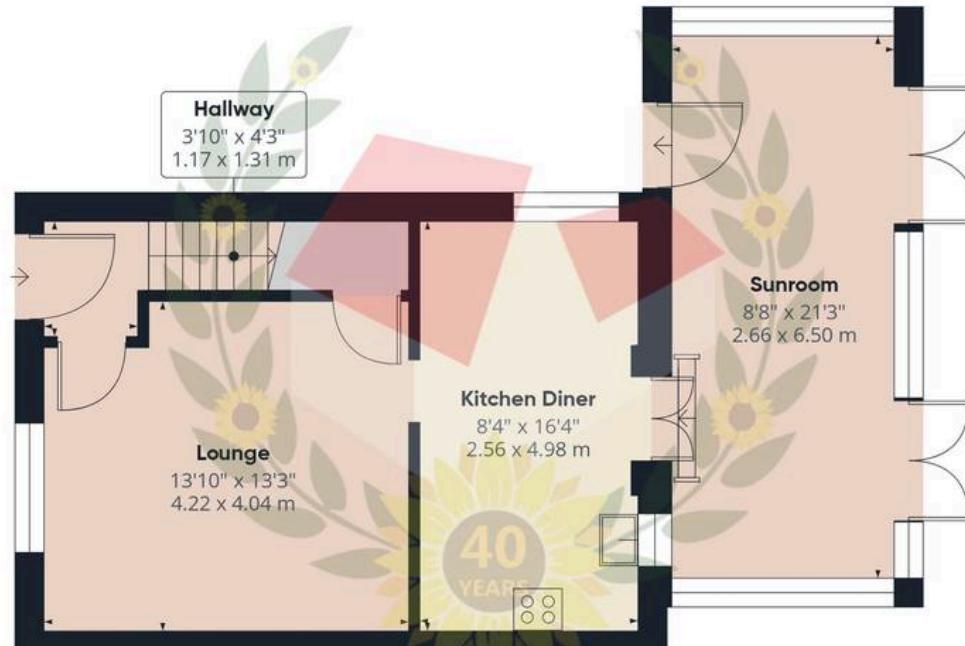

Approximate total area⁽¹⁾
906 ft²
84.1 m²



(1) Excluding balconies and terraces

Reduced headroom
..... Below 5 ft/1.5 m

Calculations reference the RICS IPMS 3C standard. Measurements are approximate and not to scale. This floor plan is intended for illustration only.

GIRAFFE360



MICHAEL TUCK
ESTATE & LETTING AGENTS



Michael Tuck Tewkesbury

4 Columbine Road, Walton Cardiff – GL20 7SP

01684 642642 • estates.tewkesbury@michaeltuck.co.uk • www.michaeltuck.co.uk/



Important notice: Michael Tuck, its clients and any joints give notice that 1: They are not authorised to make or give any representations or warranties in relation to the property either here or elsewhere, either on their own behalf or of their client or otherwise. They assume no responsibility for any statement that may be made in these particulars. These particulars do not form part of any offer or contract and must not be relied upon as statements or representation of fact. 2: Any areas, measurements or distances are approximate. The text, photographs and plans are for guidance only and are not necessarily comprehensive. It should not be assumed that the property has all necessary planning, building regulation or other consents and Michael Tuck have not tested any services, equipment or facilities. Purchasers must satisfy themselves by inspection or otherwise.