



2 Stuart Court Prince Of Wales Mansions York Place, Harrogate Harrogate

Guide Price £365,000



MYRINGS



2 Stuart Court Prince Of Wales Mansions York Place


Harrogate, Harrogate

A beautifully presented two-bedroom apartment, set within an impressive purpose-built development in the heart of Harrogate. The property boasts elegant high ceilings throughout and convenient lift access to all floors.


Council Tax band: D

Tenure: Freehold

- BEAUTIFULLY PRESENTED TWO-BEDROOM APARTMENT
- HIGH CEILINGS THROUGHOUT
- LIFT ACCESS TO ALL FLOORS
- SECURE ENTRY SYSTEM
- CONTEMPORARY BATHROOM WITH BATH AND WALK-IN SHOWER
- LARGE LIVING ROOM WITH BAY WINDOW
- VIEWS OVER THE STRAY PARKLAND
- TWO WELL-LIT DOUBLE BEDROOMS

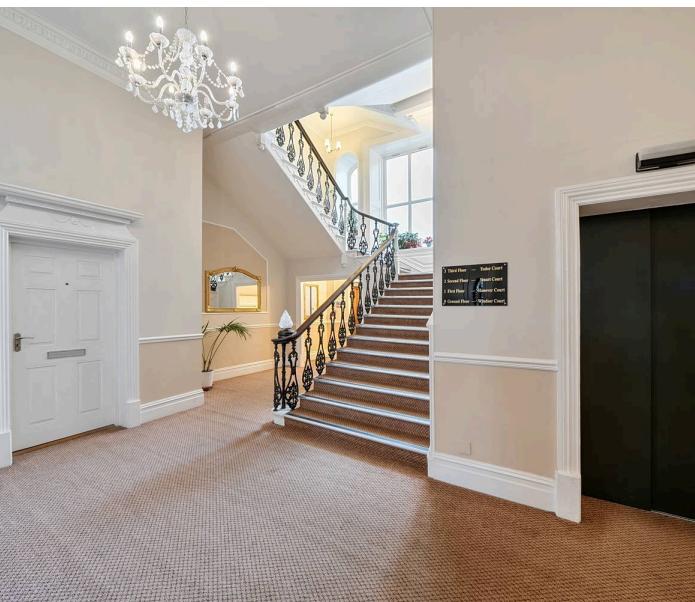


MYRINGS

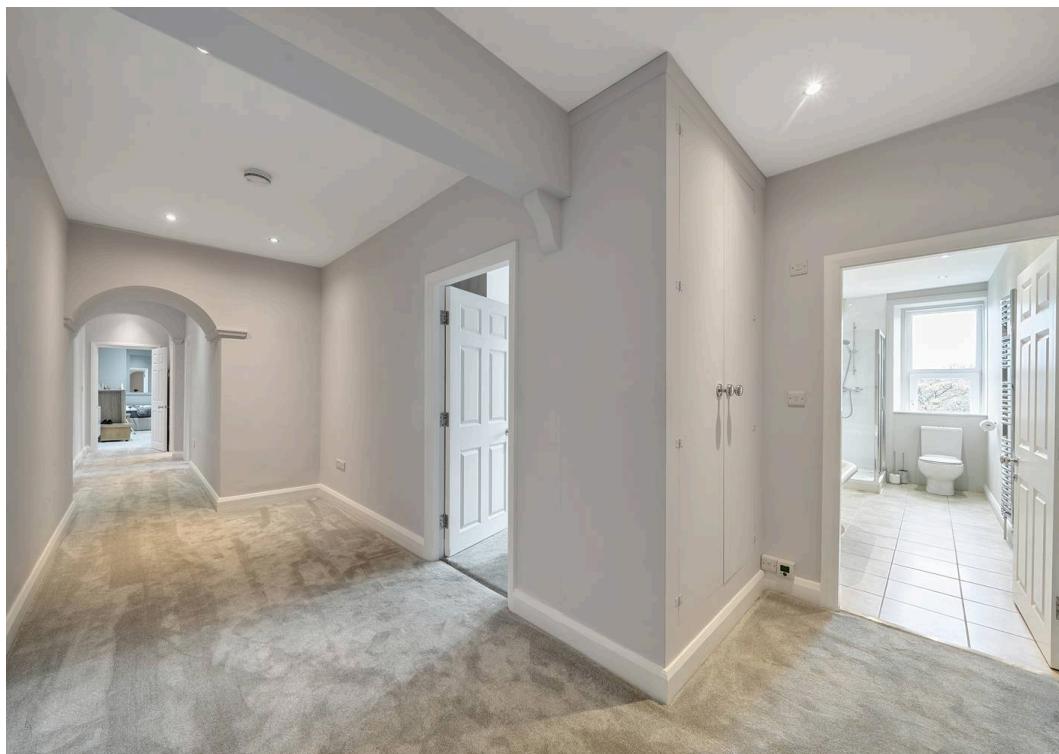

York Place, Harrogate, HG1

Approximate Area = 1120 sq ft / 104 sq m

For identification only - Not to scale

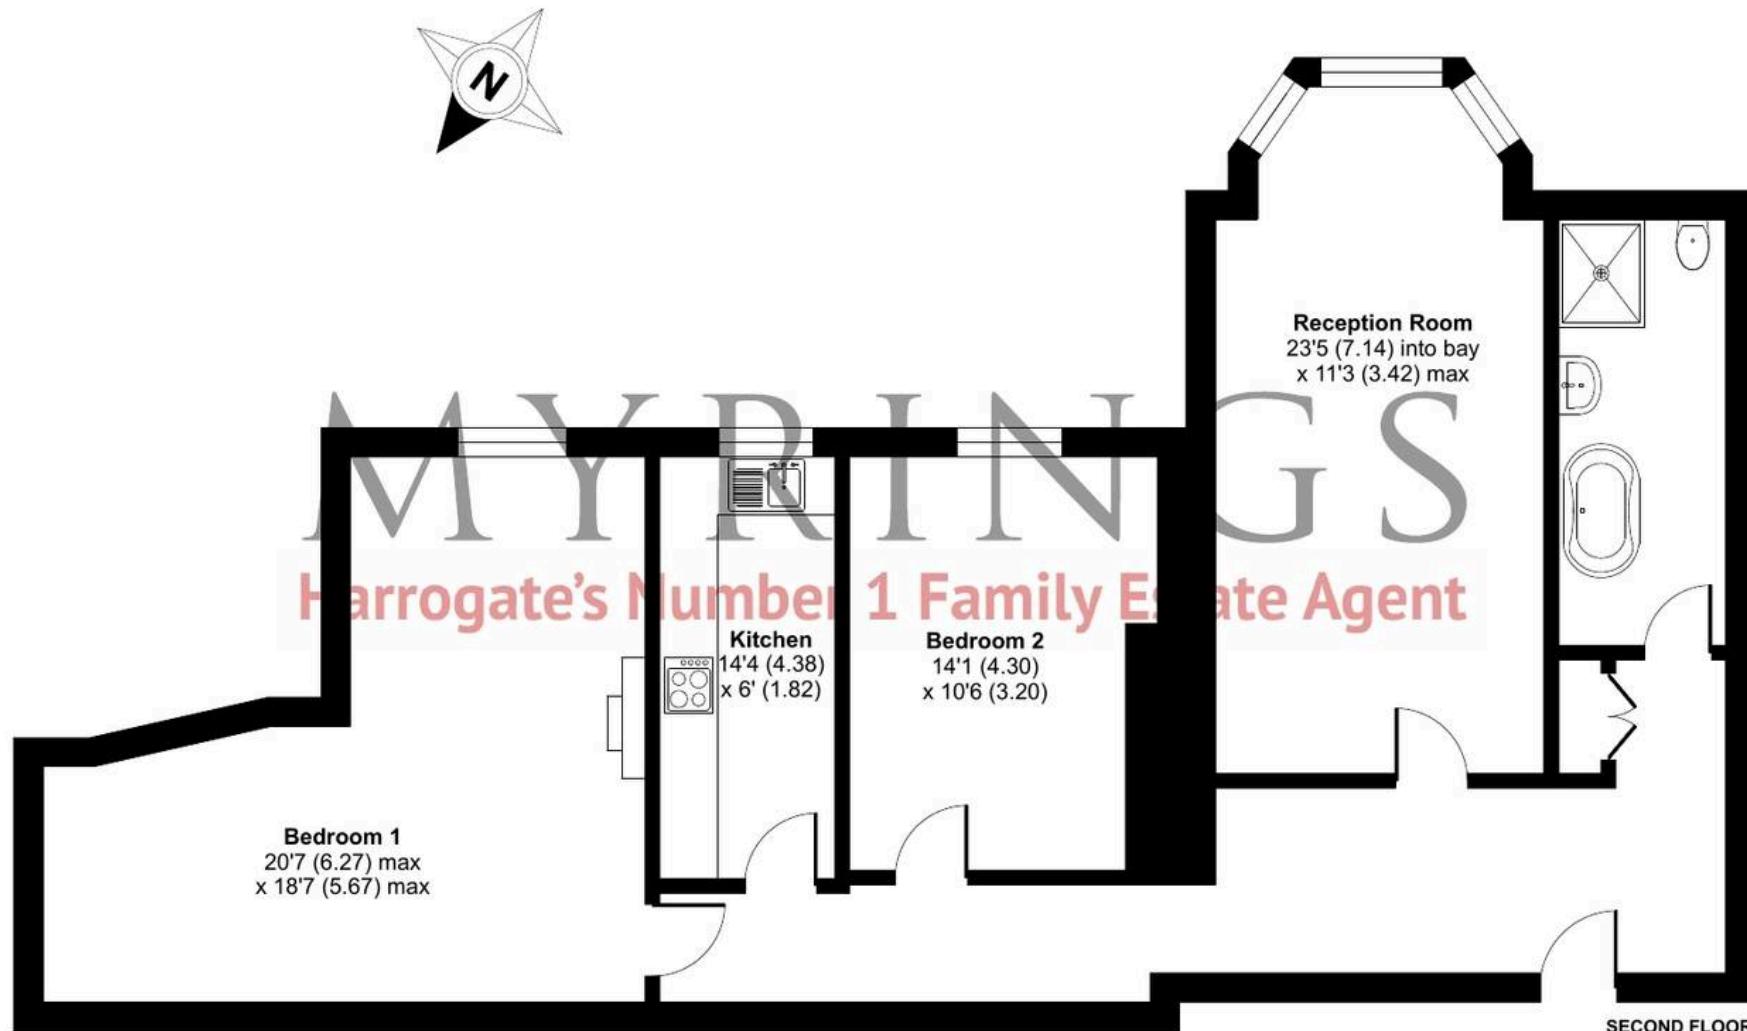

Floor plan produced in accordance with RICS Property Measurement 2nd Edition, Incorporating International Property Measurement Standards (IPMS2 Residential). © nchecom 2025. Produced for Myrings. REF: 1385211





Myrings Estate Agents

Myrings Estate Agents Ltd, 10 Princes Square - HG1 1LX

01423

566400

▪ enquiries@myringsestateagents.com ▪ <http://myringsestateagents.com/>

Proud to support

Martin House
Children's Hospice

Registered Charity No. 517919

Here when families need us most