




5 Foley Cottages High Street, Claygate
£1,825 pcm


5 Foley Cottages High Street

Claygate, Esher


Beautiful cottage full of character, situated in the heart of Claygate Village and is a short walk to Claygate Station and local shops. EPC Rating D. Council Tax band: D

- Mid-terrace cottage
- Front and Rear private garden
- Walking distance to the village
- Quiet location
- Separate utility room
- Part furnished
- Available from 14th December

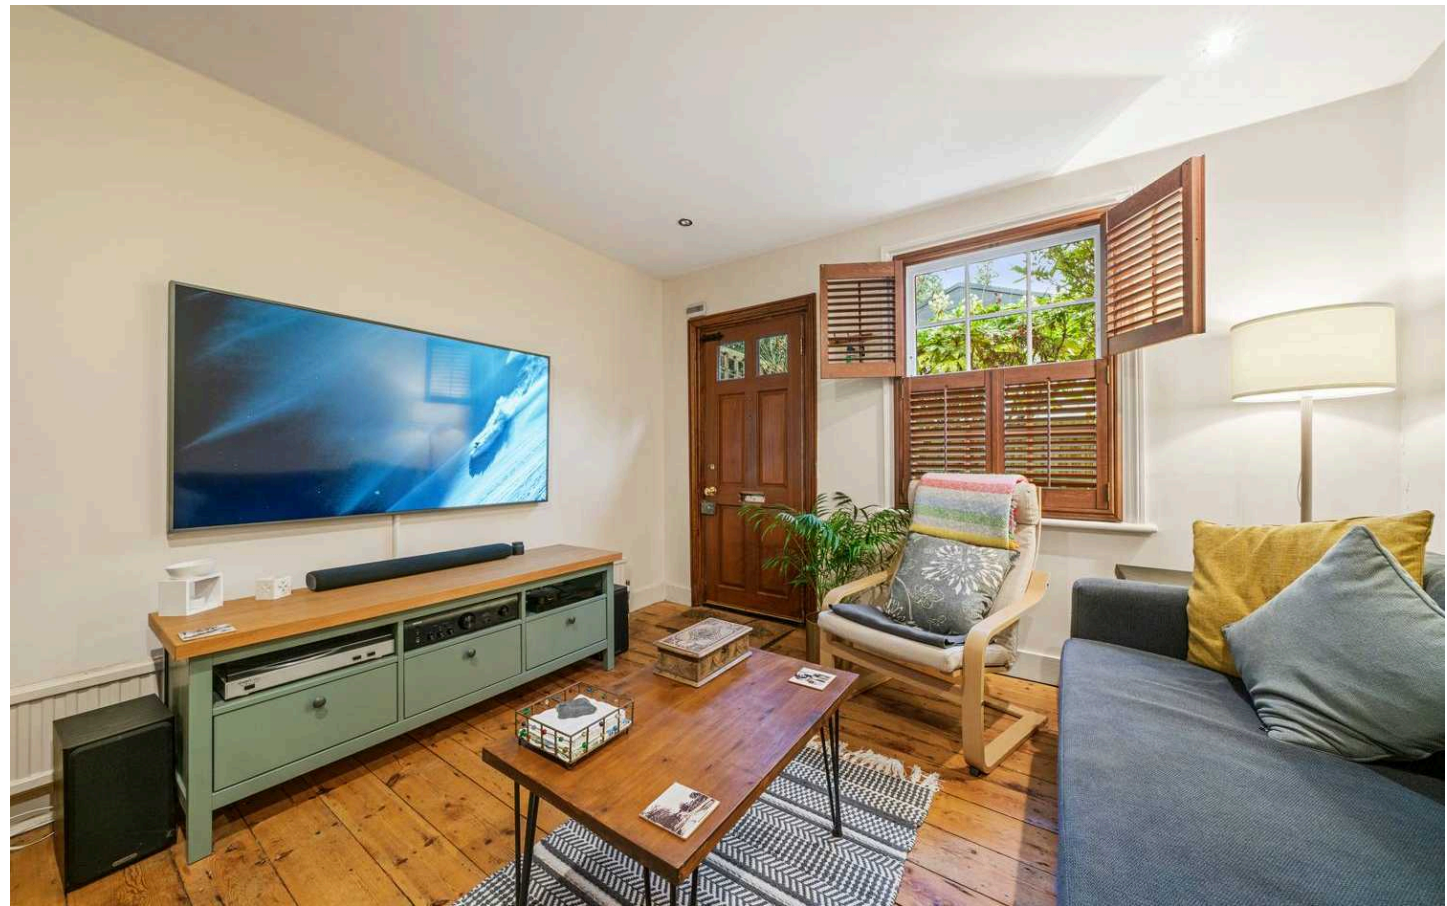


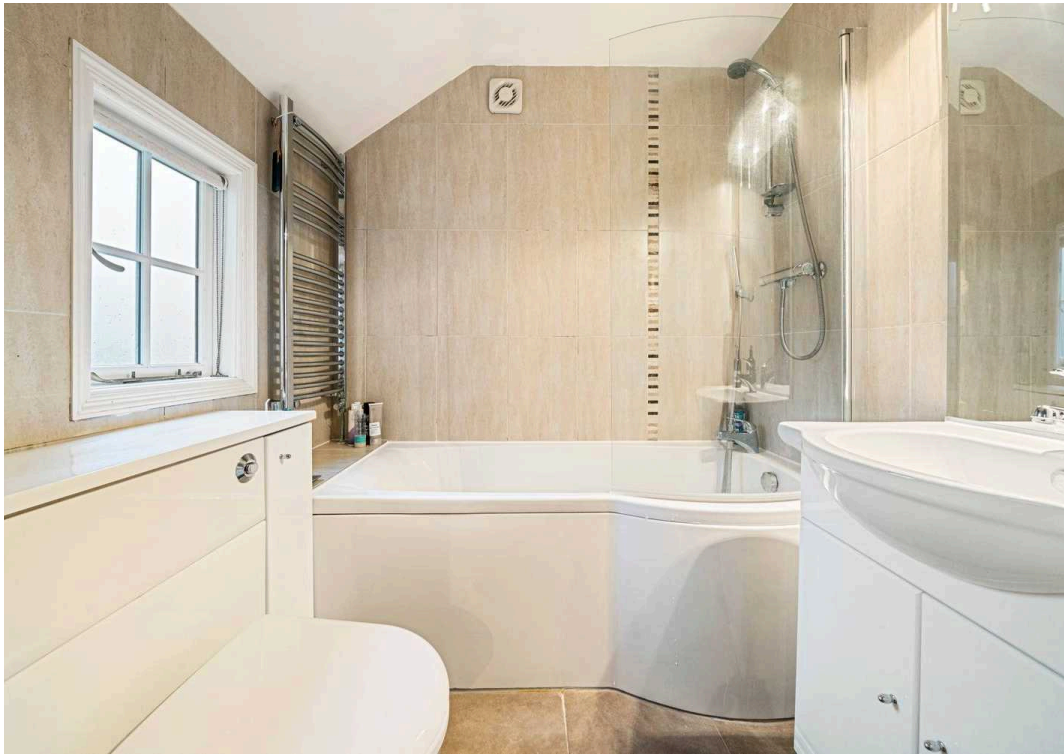


Approximate Gross Internal Floor Area: 70m sq (758sq ft)

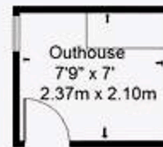

Ground Floor

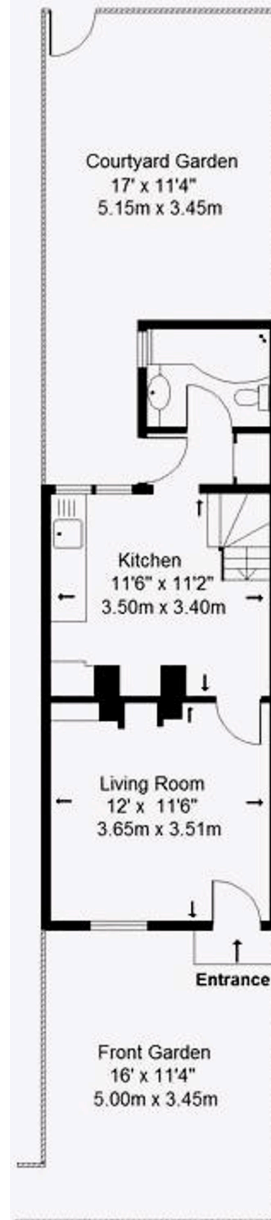

First Floor

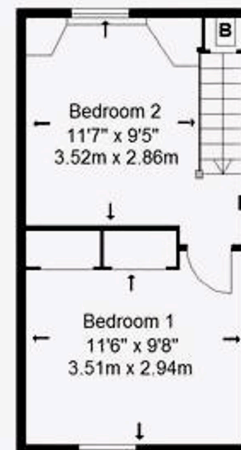

Not to scale