

THOMAS BROWN

ESTATES






2D Bruce Grove, Orpington, BR6 0HF

Offers IEO: £675,000

- 4 Bedroom, 3 Bathroom Executive Home
- Well Located for Orpington High Street & Station
- Sought After Priory Quarter Development
- No Forward Chain, High Specification



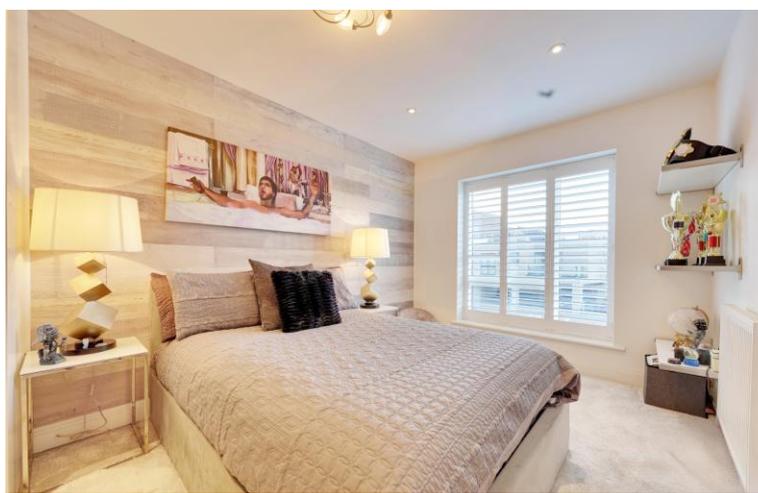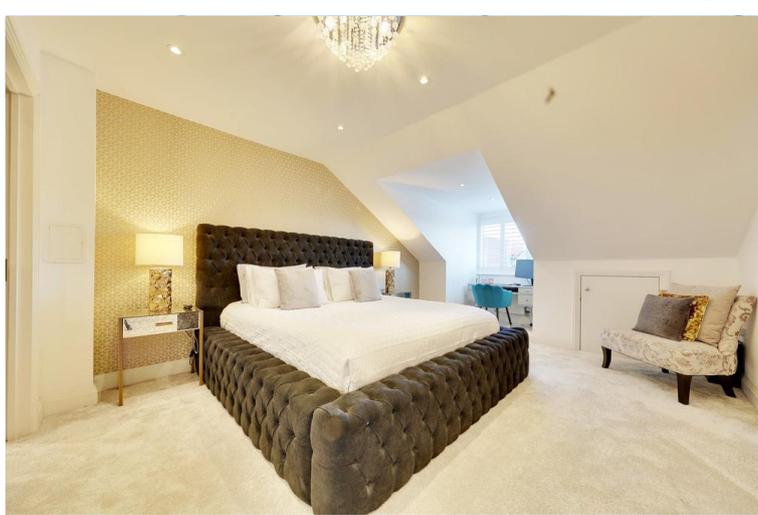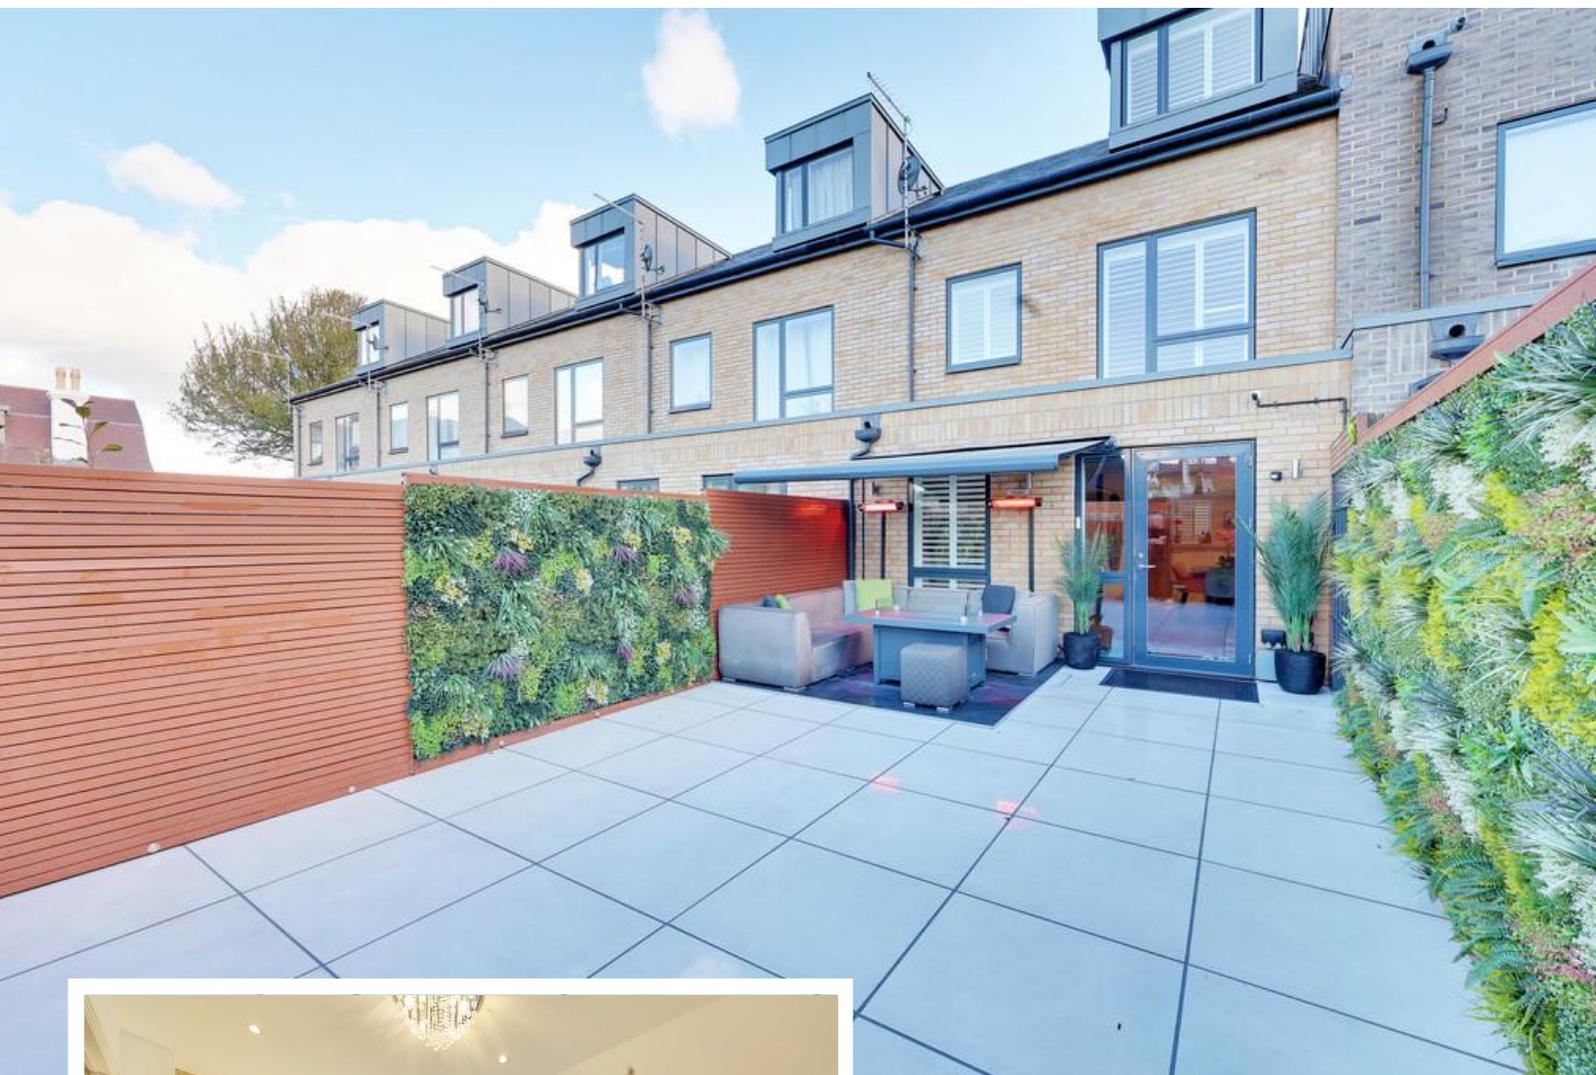

Property Description

Thomas Brown Estates are delighted to present this exceptional four-bedroom, three-bathroom executive home, built in 2018 and finished to an outstanding specification throughout. Offering over 1,450 sq ft of modern living space, the property sits within a highly sought-after Priority Quarter development in the heart of Orpington, providing superb access to both the High Street and Orpington Station.

The ground floor comprises a spacious entrance hall, a stunning 37'9" dual-aspect open-plan kitchen/dining/living space, with premium integrated Bosch and Zanussi appliances, quartz worktops, a feature mirrored splashback, and underfloor heating throughout. There is also a stylish ground-floor WC.

To the first floor are three well-proportioned bedrooms, including one with an en-suite shower room, along with a contemporary family bathroom.

The second floor is dedicated to the luxurious master suite, featuring a study and walk-in wardrobe areas, and a beautifully appointed en-suite bathroom.

Externally, the property boasts a landscaped rear garden with awning, perfect for alfresco dining and entertaining. To the rear there is gated parking for two vehicles, including an EV charging point.

Further highlights include quality carpets throughout, feature wall to the reception room and an exceptional level of finish rarely available in the local market. Bruce Grove offers a prime central location, close to Orpington High Street, Orpington mainline station, well-regarded schools, parks, and bus routes.

To fully appreciate the specification and convenience of this superb home, please contact Thomas Brown Estates to arrange your viewing.



ENTRANCE HALL

Composite door to front, space for washer/dryer under the stairs, wood effect flooring, underfloor heating.

KITCHEN/LOUNGE/DINING ROOM

37' 09" x 16' 0" (11.51m x 4.88m) (measured at maximum) (open plan) Range of matching wall and base units with quartz worktops over, sink, integrated double oven, integrated induction hob, space for American fridge/freezer, premium Bosch and Zanussi integrated appliances, featured mirror splashback, double glazed door to rear, double glazed window with shutters to front, double glazed window with shutters to rear, feature wall, part wood effect flooring, part carpet, underfloor heating.

CLOAKROOM

Low level WC, wash hand basin in vanity unit, underfloor heating, wood effect flooring, heated towel rail.



STAIRS TO FIRST FLOOR LANDING

Carpet.

BEDROOM 2

14' 08" x 9' 0" (4.47m x 2.74m) Double glazed window with shutters to rear, carpet, radiator.

EN-SUITE

Low level WC, wash hand basin, double walk-in shower with rainforest head and shower attachment, tiled flooring, heated towel rail.

BEDROOM 3

13' 05" x 8' 11" (4.09m x 2.72m) Double glazed window with shutters to front, carpet, radiator.

BEDROOM 4

9' 06" x 6' 08" (2.9m x 2.03m) Double glazed window with shutters to rear, wood effect flooring, radiator.



BATHROOM

Low level WC, wash hand basin, bath with shower over, fitted storage, double glazed window with shutters to front, tiled flooring, heated towel rail.

STAIRS TO SECOND FLOOR LANDING

Carpet.

BEDROOM 1

18' 05" x 12' 03" (5.61m x 3.73m) Study and walk-in wardrobe areas, eaves storage, double glazed window with shutters to rear, carpet, radiator.

EN-SUITE

Low level WC, wash hand basin, bath with shower over, Velux window, tiled flooring, heated towel rail.



OTHER BENEFITS INCLUDE:

GARDEN

Landscaped, awning, rear access.

FRONT

Low maintenance.


GATED PARKING TO REAR

Space for two vehicles, EV charger.


DOUBLE GLAZING

CENTRAL HEATING SYSTEM

Approximate Area: 1468 sq ft / 136.3 sq m
 Total: 1567 sq ft / 145.4 sq m

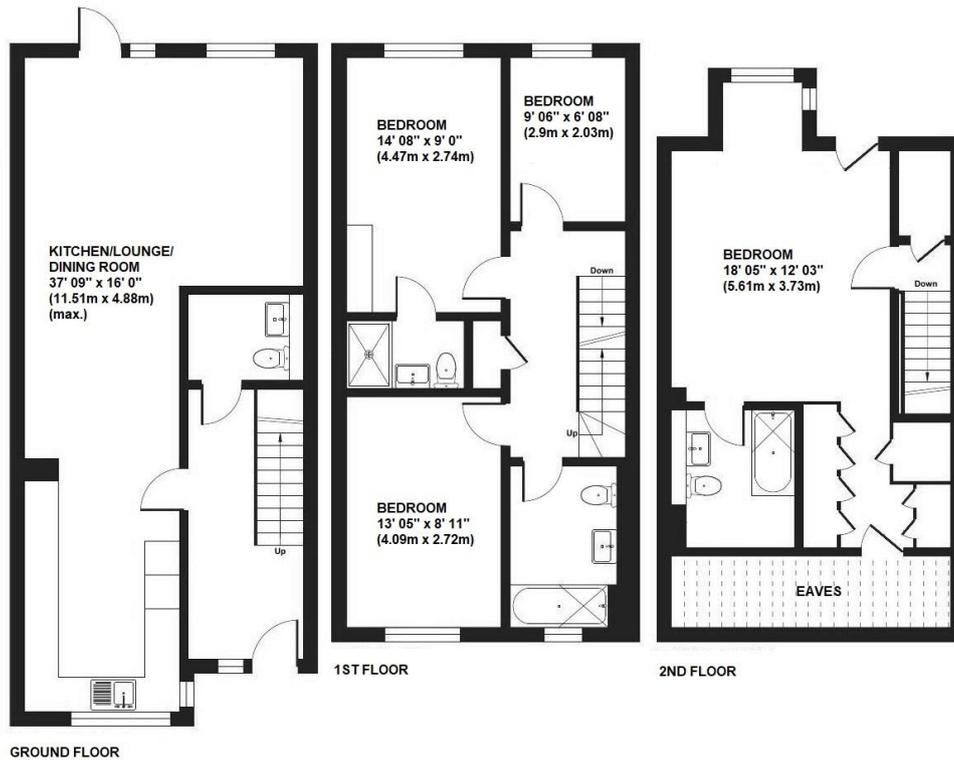

This plan is for illustration purpose only - not to scale

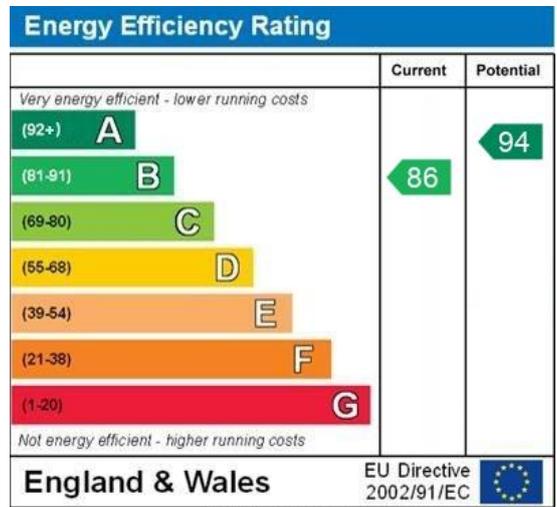

Council Tax Band: F

Tenure: Freehold

Charges for upkeep of gated development: £459 pa

No statement in these details is to be relied upon as representation of fact, and purchasers should satisfy themselves by inspection or otherwise as to the accuracy of the statements contained within. These details do not constitute any part of any offer or contract. Thomas Brown Estates and their employees and agents do not have any authority to give warranty or representation whatsoever in respect of this property. These details and all statements herein are provided without any responsibility on the part of Thomas Brown Estates or the vendors.

Thomas Brown Estates have not tested the equipment or central heating system mentioned in these particulars and the purchasers are advised to satisfy themselves as to the working order and condition.

Measurements: Great care is taken when measuring, but measurements should not be relied upon for ordering carpets, equipment, etc.

The Laws of copyright protect this material. The Owner of the copyright is Thomas Brown Estates. This property sheet forms part of our database, and is protected by the database right and copyright laws. No unauthorised copying or distribution without permission.

Registered Office: Lawrence & Co, 94 Brook Street, Erith, DA8 1JF. Registered in England no. 6048974

285 High Street
 Orpington
 Kent
 BR6 0NN

www.thomasbrownestates.co.uk
 sales@thomasbrownestates.co.uk
01689 884444

Telephones Manned:
 Mon-Fri: 8am – 8pm
 Sat: 8am – 5pm
 Sun: 10am – 4pm

