



Flat 10, Fleming House Ockbrook Drive, Nottingham – NG3 6AS

Guide Price £175,000

DavidJames
the estate agent



Flat 10

Fleming House Ockbrook Drive,
Nottingham

NO CHAIN! Modern and spacious second-floor apartment on the popular City Heights development in Mapperley with large open-plan living, two double bedrooms, bathroom, en-suite and allocated parking!
Council Tax band: C


Tenure: Leasehold

EPC Energy Efficiency Rating: B

EPC Environmental Impact Rating: C

- Modern and spacious first-floor apartment
- Easy access to Mapperley's shops, nearby supermarkets and bus links into Nottingham City Centre
- Offered to the market with no upward chain and presented in neutral tones throughout
- Perfect opportunity for a first-time buyer, professional or buy-to-let investor
- Generously-sized open plan living space with a well-equipped kitchen and a range of integrated appliances
- Two well-proportioned and carpeted double bedrooms
- Spacious main bedroom featuring French doors with a Juliet balcony and fitted wardrobes
- Modern bathroom with white three-piece suite and en-suite shower room featuring a mains shower
- Secure intercom system, UPVC double glazing and a communal lift
- Well-maintained communal grounds and allocated parking space



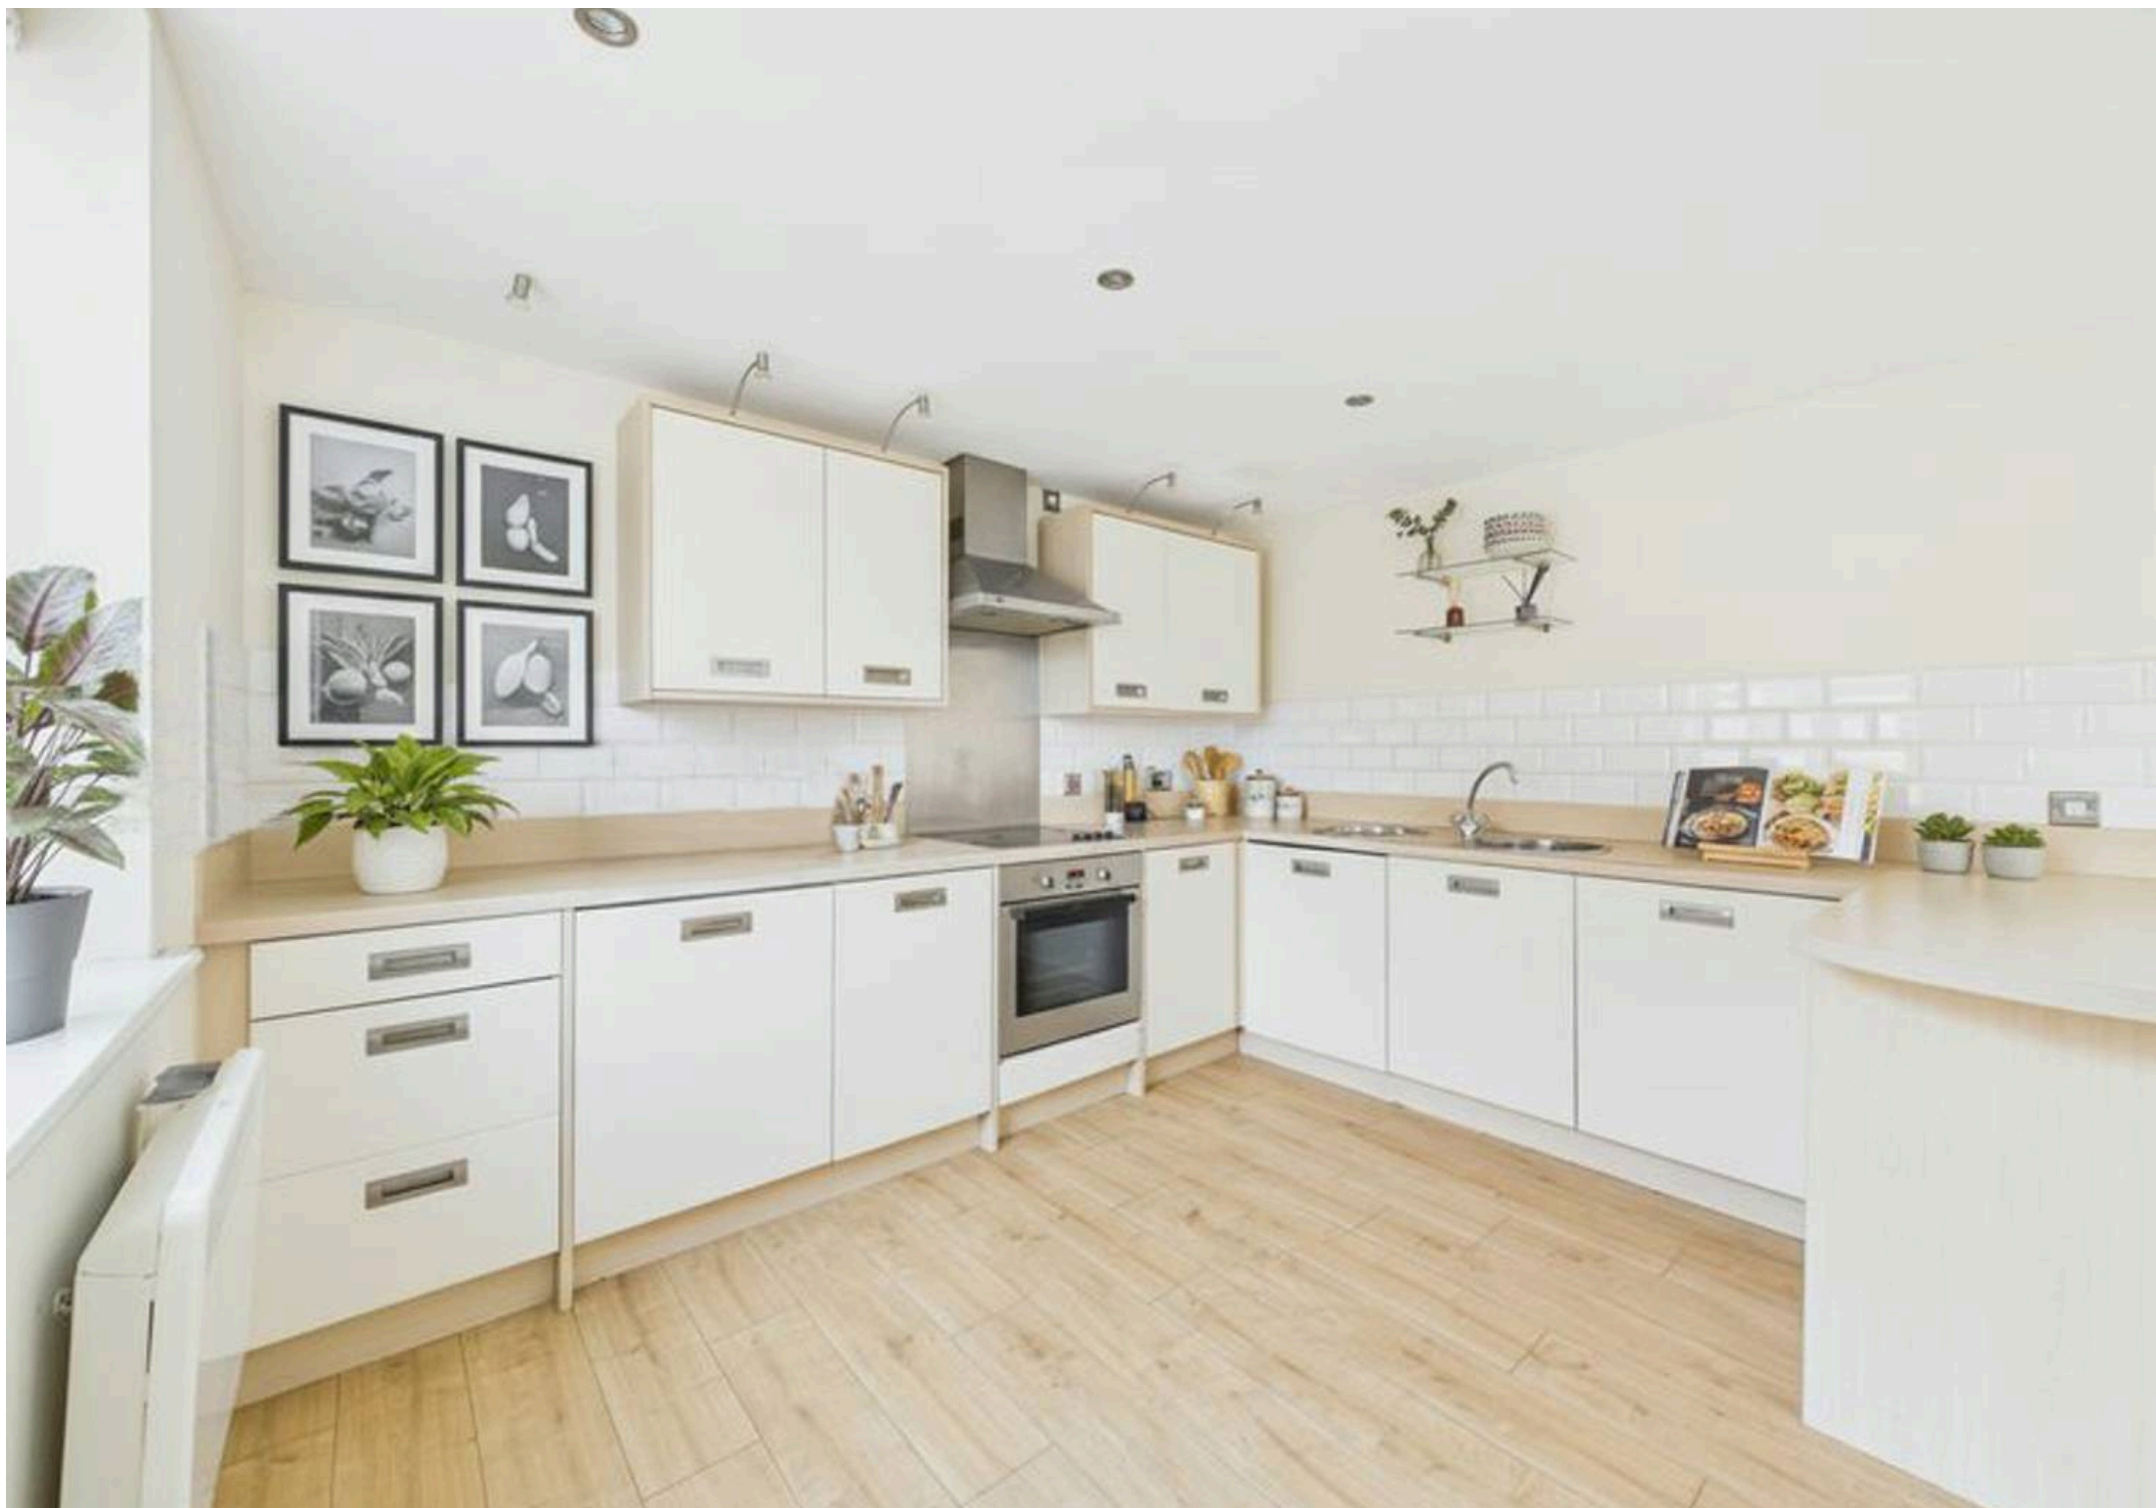





Approximate total area⁽¹⁾
82.1 m²
883 ft²

(1) Excluding balconies and terraces

Calculations reference the RICS IPMS 3C standard. Measurements are approximate and not to scale. This floor plan is intended for illustration only.

GIRAFFE360



David James Estate Agents

David James Estate Agents, 45B Plains Road – NG3 5JU

0115 962 4213 • mapperley@david-james.com • www.david-james.com

These particulars are produced in good faith and are set out as a general guide only. Measurements are approximate and floor plans are for illustrative purposes only. Services have not been tested. We have established professional relationships with third-party suppliers for the provision of services to Clients, details of which can be found on the property listing page on our website.