



Ikabet, Peene - CT18 8BD

Guide Price £390,000

Approximate Gross Internal Area = 94 sq m / 1014 sq ft

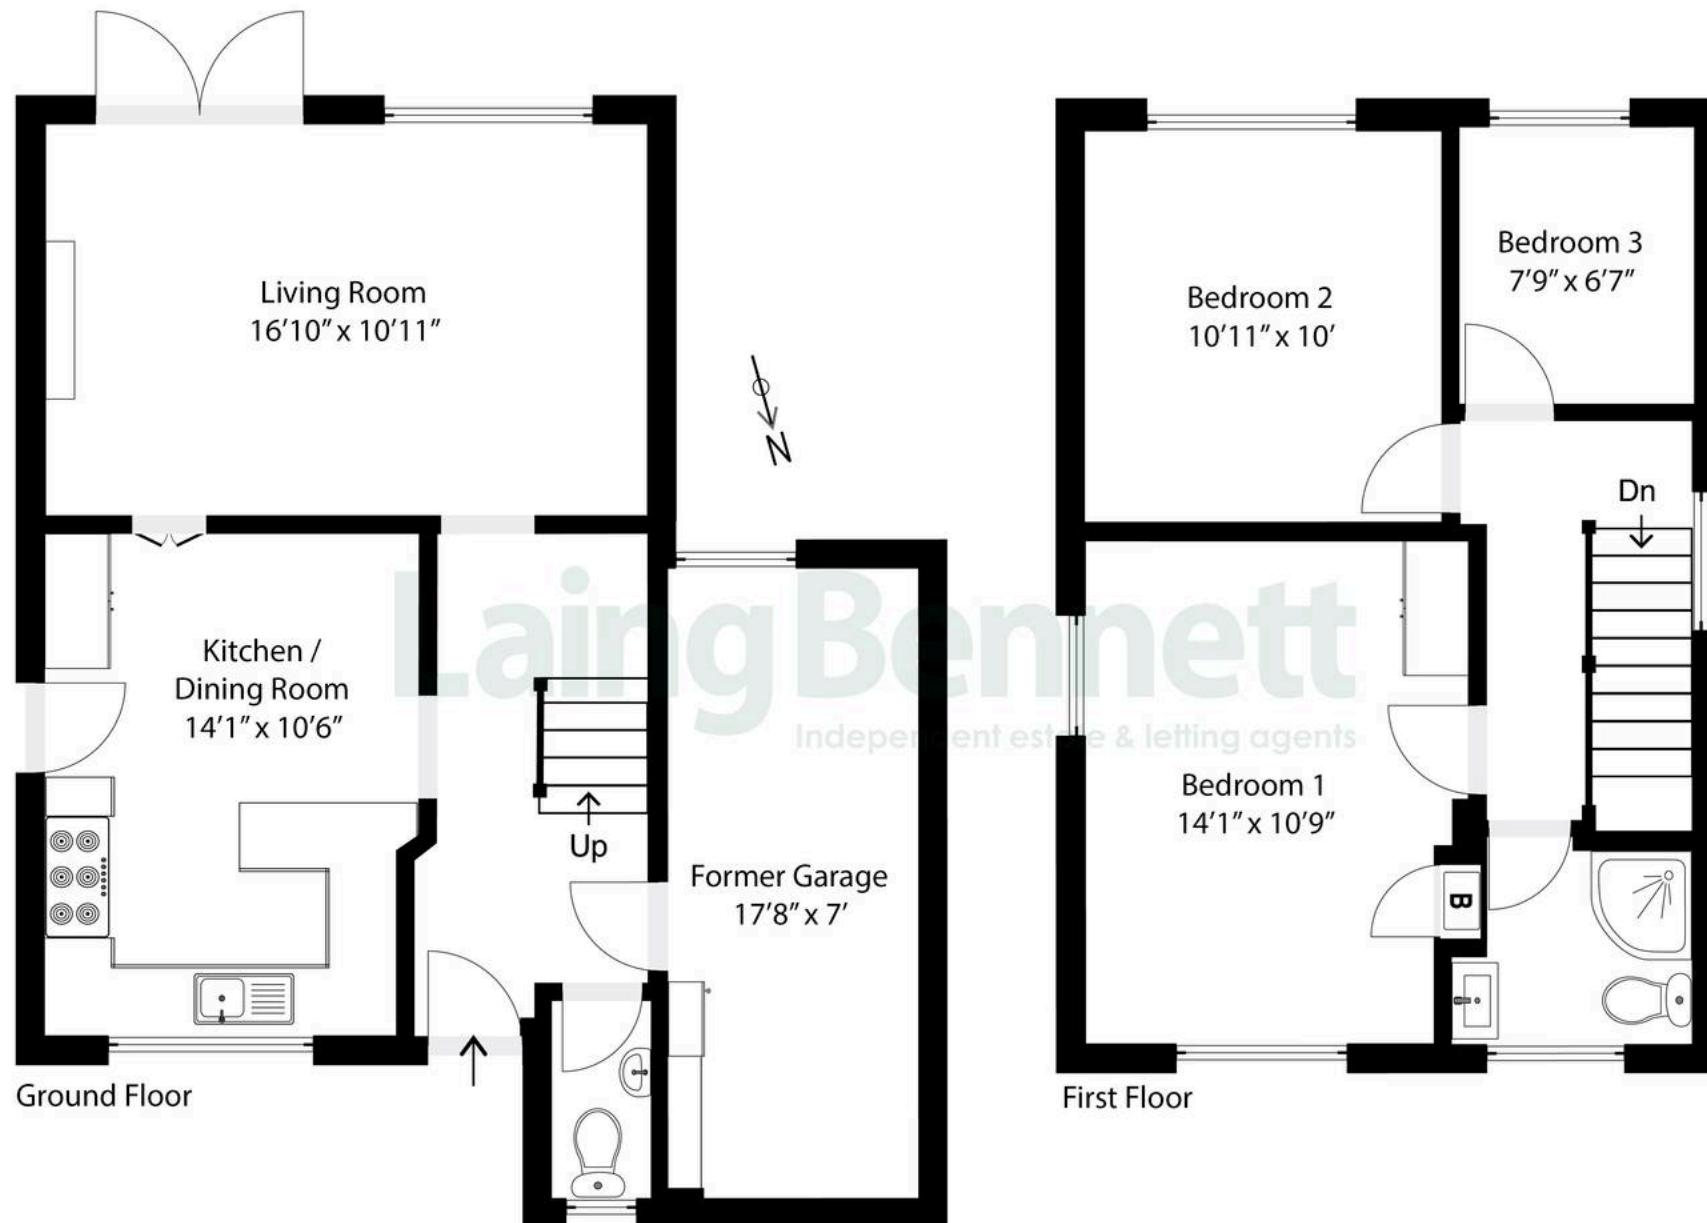


Illustration for Identification purposes only. Measurements are approximate. Dimensions given are between the widest points.

Not to scale. Outbuildings are not shown in actual location.

© Unauthorised reproduction prohibited - chriskemps@hotmail.com



Ikabet

Peene, Folkestone

This well presented three bedroom detached family home offers spacious living across a thoughtfully arranged layout. On the ground floor there is a bright and welcoming entry hall which features a modern tiled floor and a convenient downstairs cloakroom/WC. The light and spacious living room benefits from French doors providing seamless access to the garden. The modern kitchen/dining room is a great space for entertaining, be it a weeknight supper or a more celebratory occasion. Upstairs there are three generously sized bedrooms and a modern shower room/WC. Outside there is off road parking to the front, while you can enjoy the scenic countryside views from the spacious, well-maintained garden featuring a covered paved terrace and open decked terrace to the end of the garden.


Council Tax band: D

Tenure: Freehold


EPC Energy Efficiency Rating: C

EPC Environmental Impact Rating: C



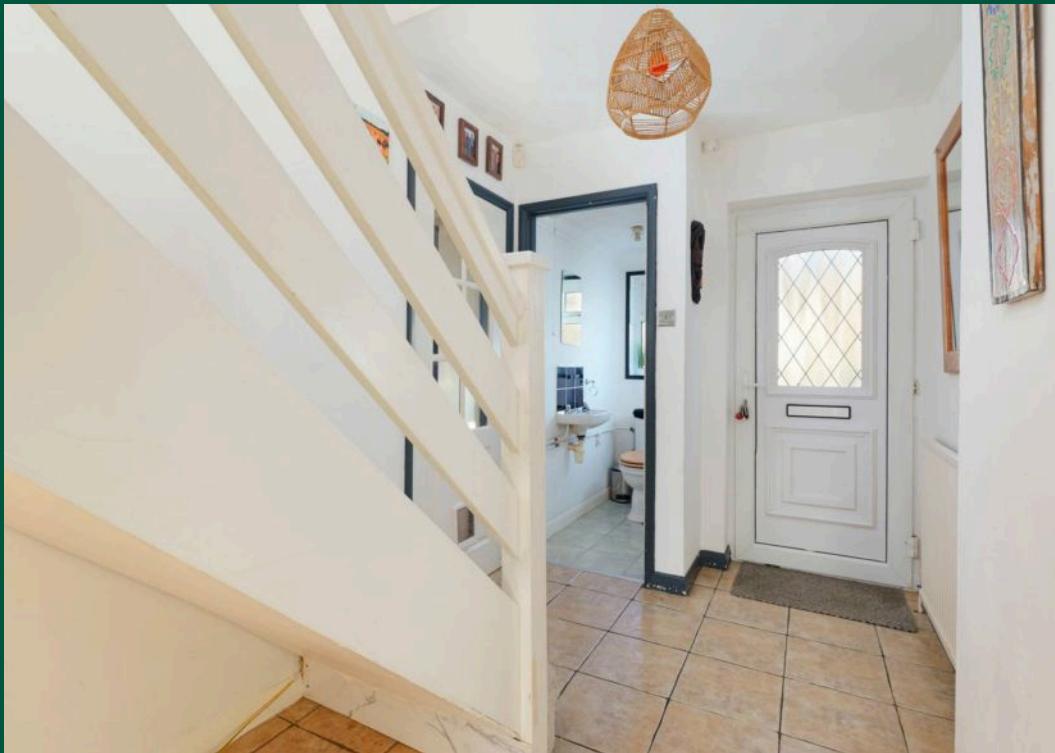



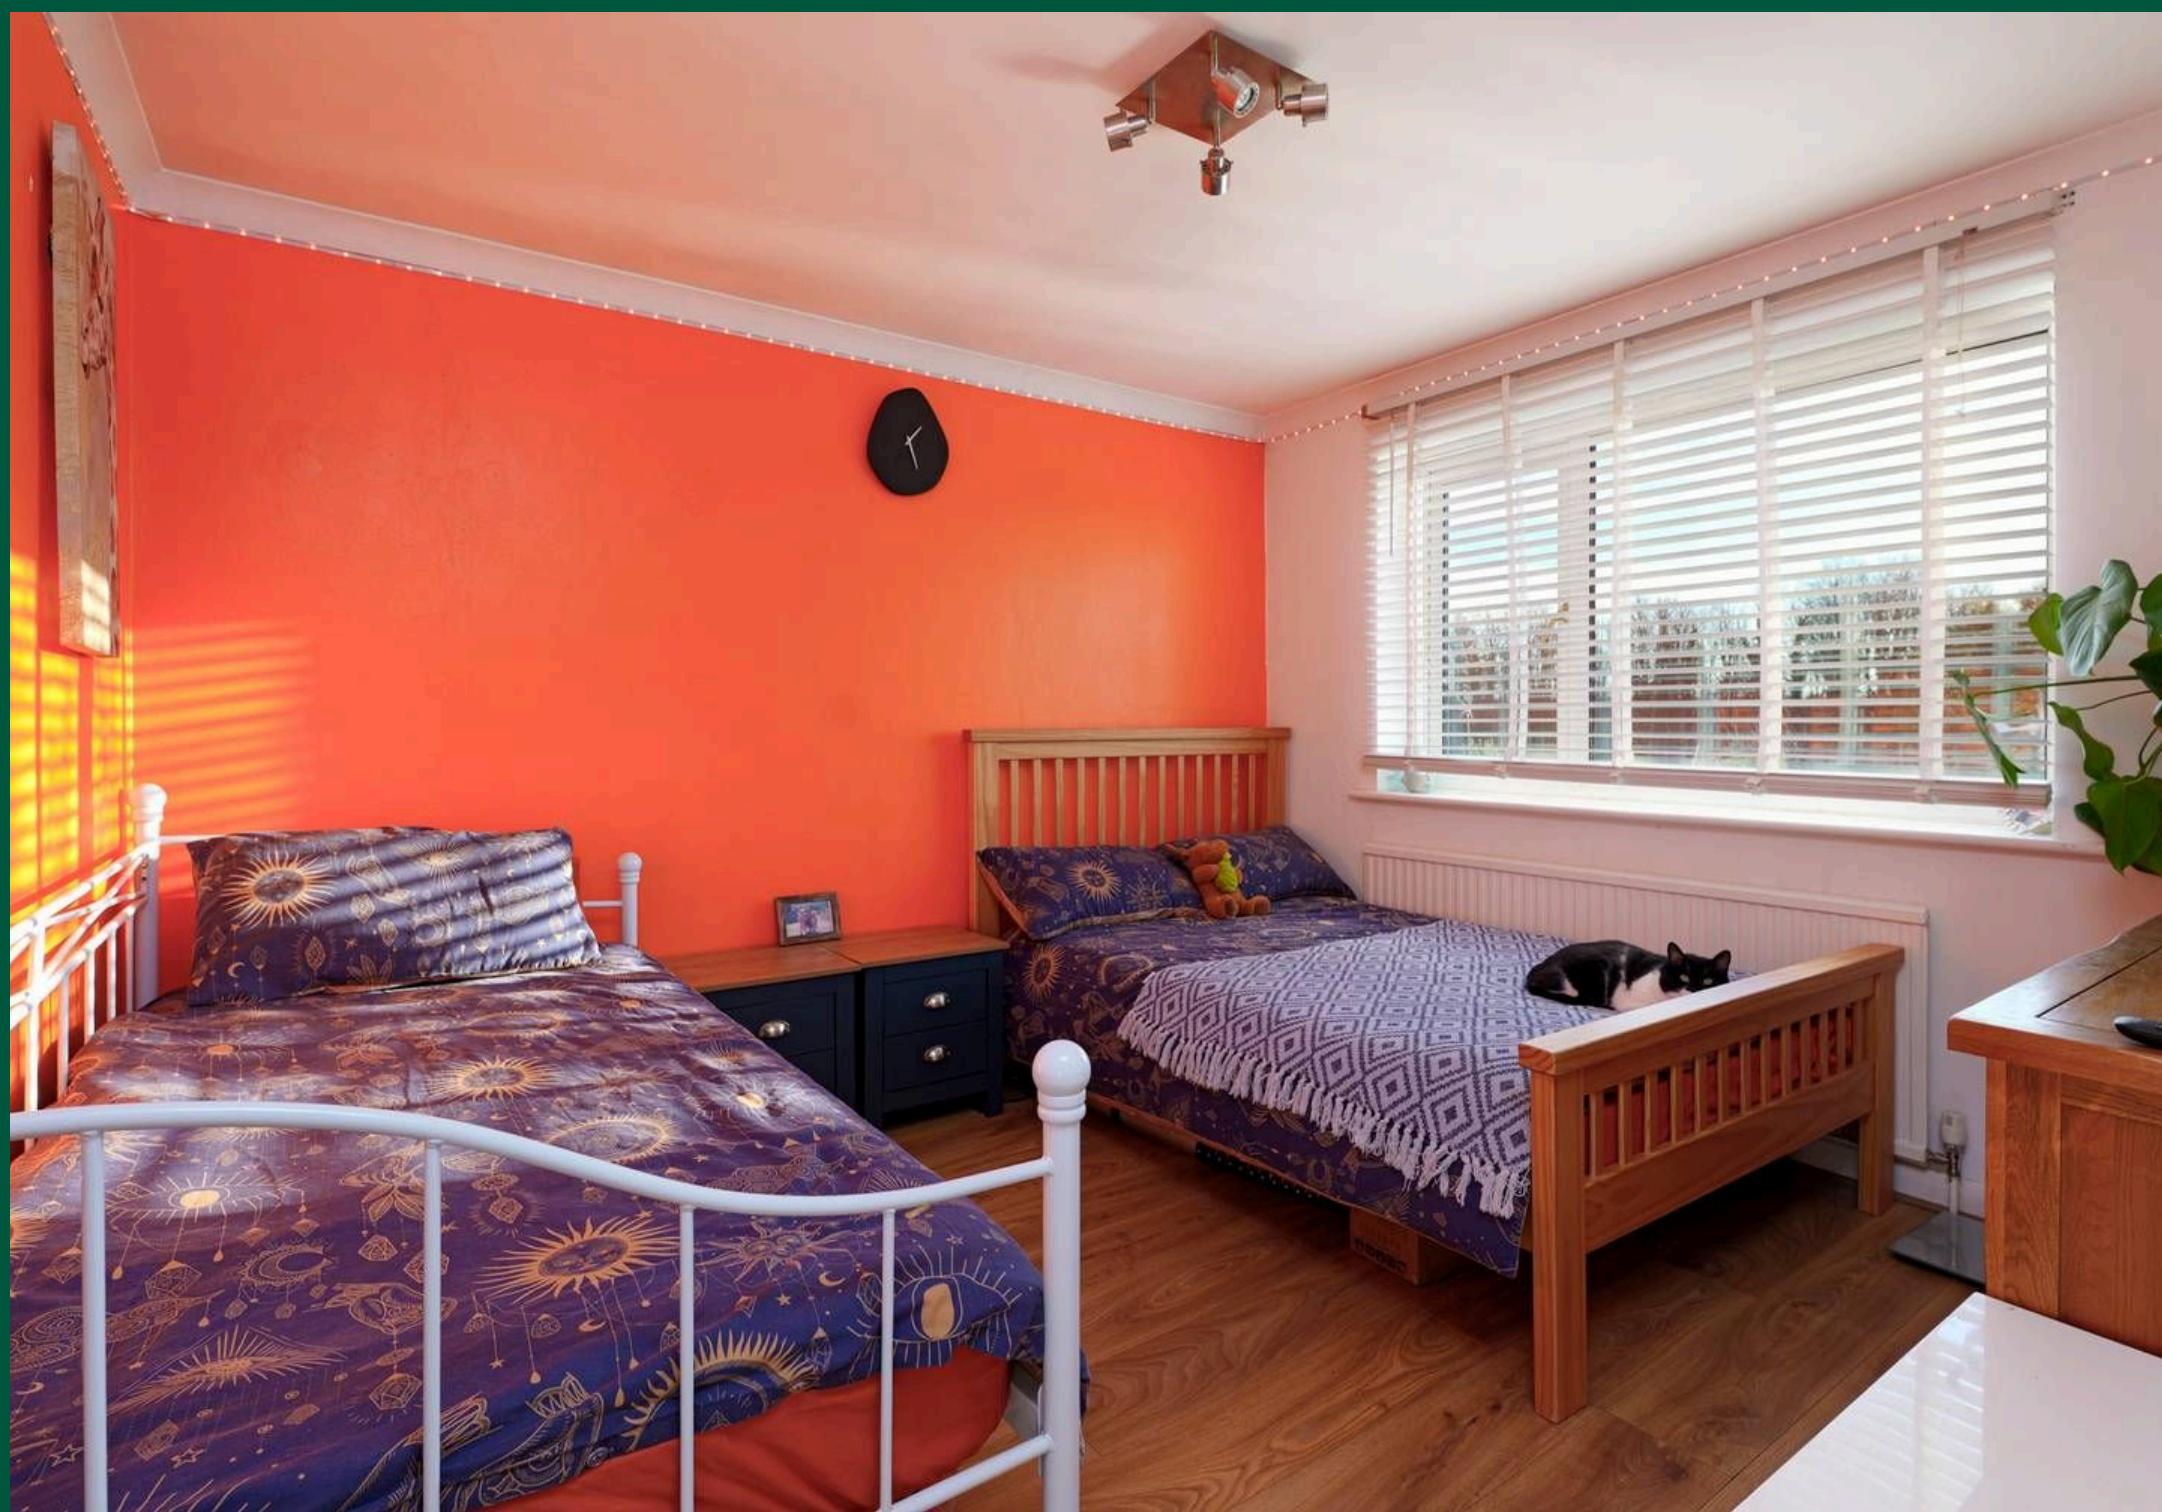



Laing Bennett

Laing Bennett Ltd, The Estate Office, 8 Station Road – CT18 8HP

01303 863393 • info@laingbennett.co.uk • www.laingbennett.co.uk/

DISCLAIMER – These details are for guidance only and do not form part of an offer or contract. Measurements are approximate. Laing Bennett Ltd and the Vendor/Landlord accept no liability. Services and appliances are untested. Applicants must make their own checks. Items shown may not be included. No staff have authority to give warranties.