



SR

SR SUTHERLAND
REAY
LIVE YOUR DREAM

12 Danesway, Chapel-en-le-Frith

Guide Price £435,000



12 Danesway

Chapel-en-le-Frith, High Peak


Council Tax band: D

Tenure: Freehold

- Four Bedroom Detached House
- Freehold
- Large family Room plus two further reception rooms
- Converted garage
- Driveway for two cars
- Three Bathrooms (Two En-suite) & WC
- Modern Contemporary Kitchen & Utility Room





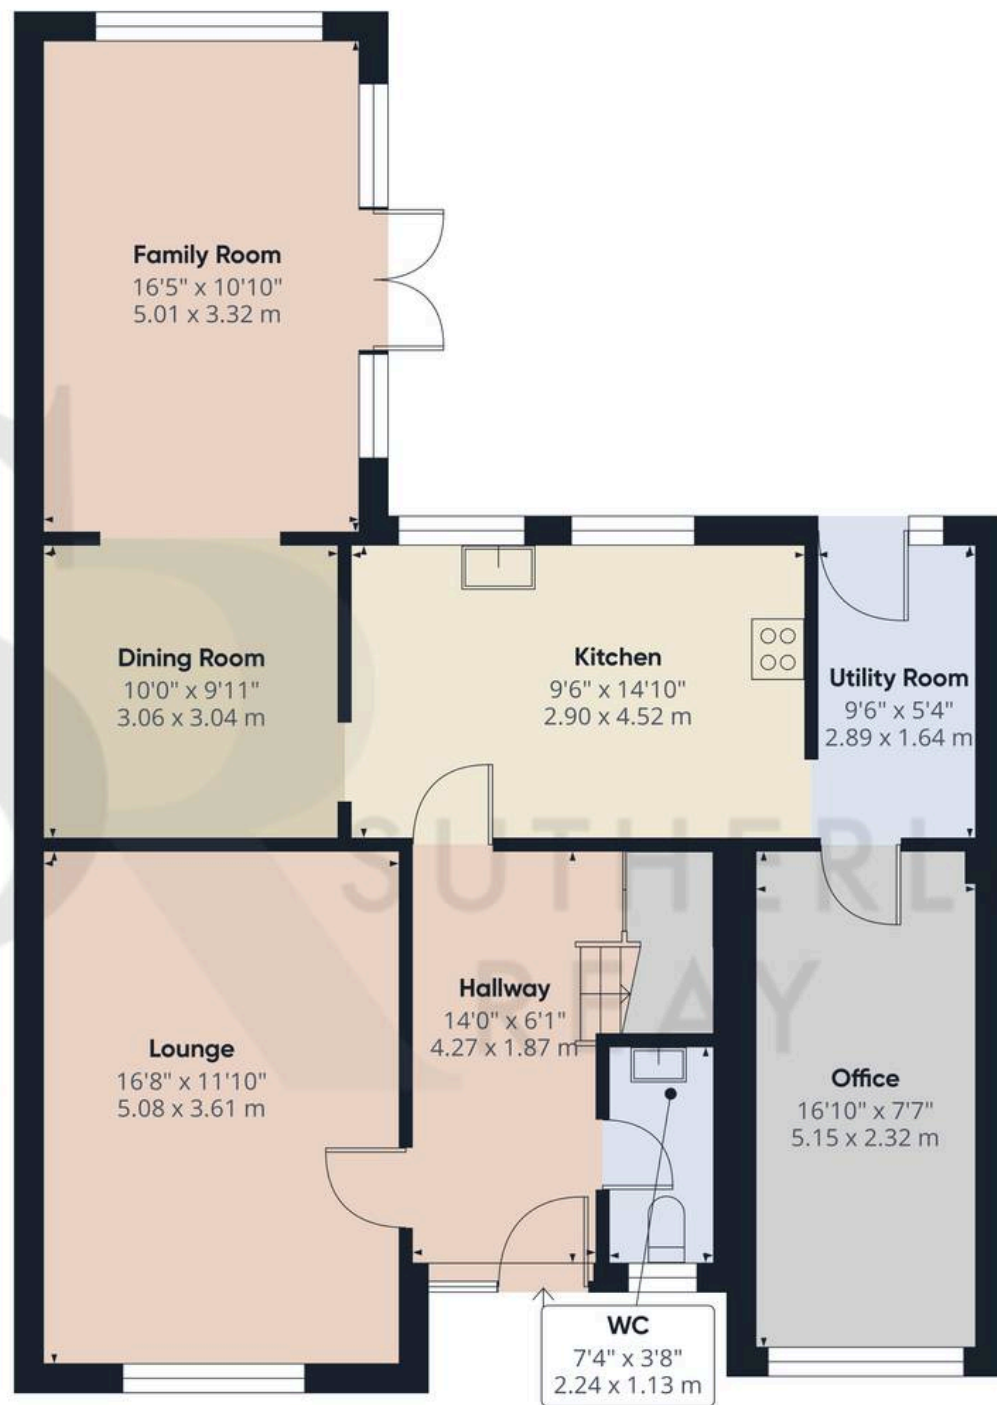

Floor 0

Approximate total area⁽¹⁾

950 ft²

88.3 m²

(1) Excluding balconies and terraces

Calculations reference the RICS IPMS 3C standard. Measurements are approximate and not to scale. This floor plan is intended for illustration only.

GIRAFFE360



AWARD WINNING ESTATE
& LETTING AGENTS



SCAN THE QR CODE
FOR MORE DETAILS
OR BOOK A VIEWING

