



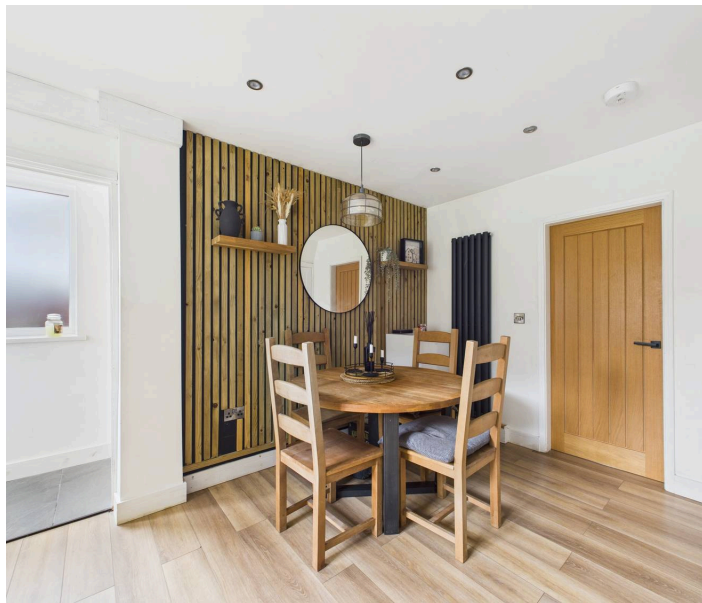

100 Gainsford Crescent, Nottingham – NG5 5FJ
£210,000

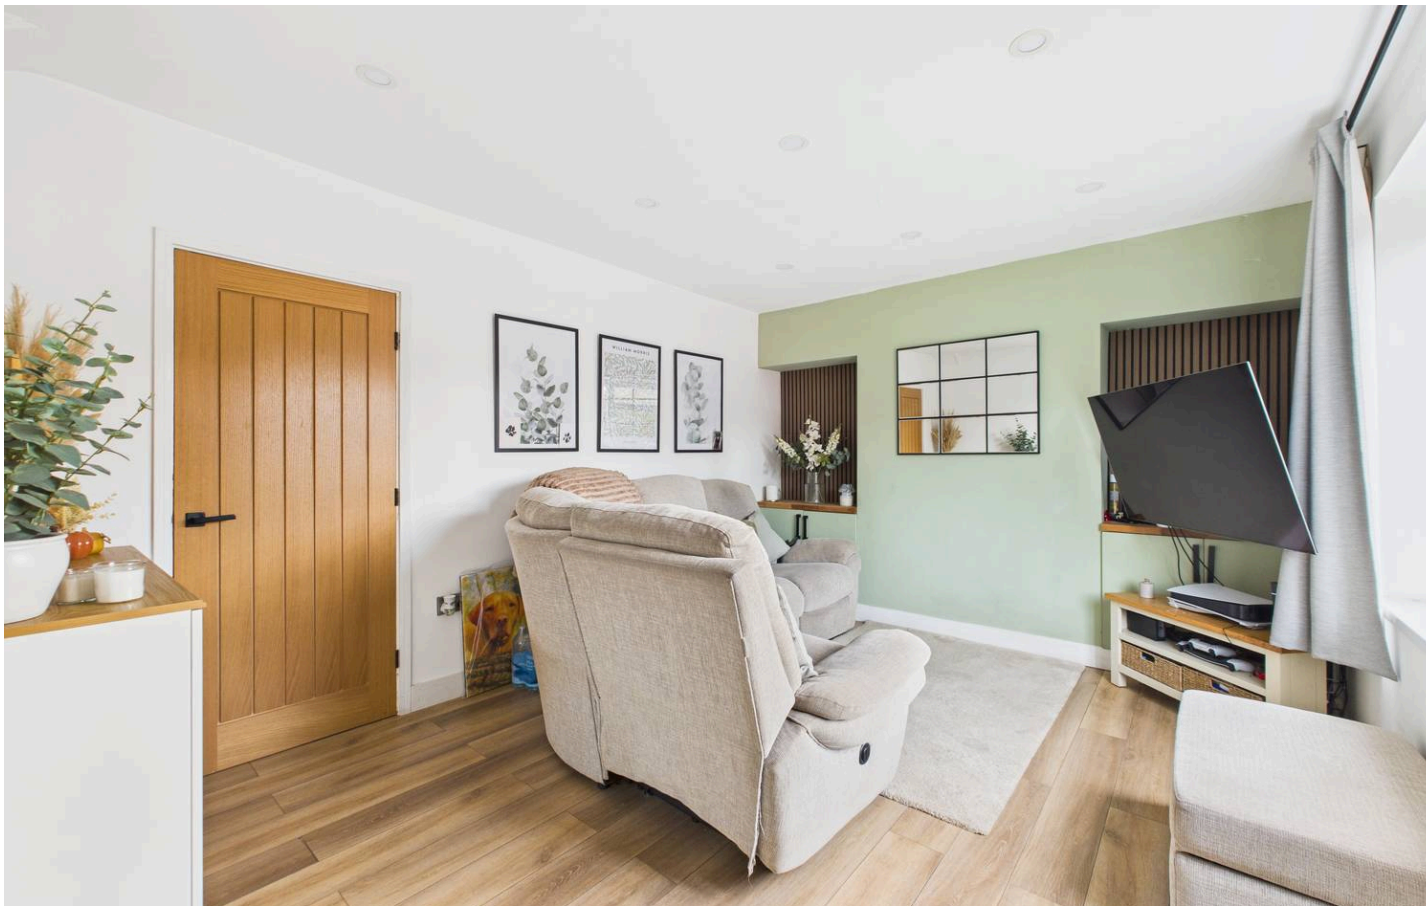

100 Gainsford Crescent

Nottingham, Nottingham

Superb 3-bed semi-detached home ideal for first-time buyers & growing families! Featuring a stunning dining kitchen, lounge & shower room, southerly-facing garden & driveway – all close to amenities!

Council Tax band: A


Tenure: Freehold


EPC Energy Efficiency Rating: D

EPC Environmental Impact Rating: E

- Superb semi-detached home with stylish updated interiors
- Excellent opportunity for first-time buyers and growing families
- Conveniently positioned with local amenities close by
- Welcoming entrance hallway leading to a well-presented lounge
- Stunning modern dining kitchen with striking wood panelled feature wall and range of integrated appliances
- Contemporary shower room featuring a double-width walk-in shower enclosure with a dual-head rainfall shower
- Three well-proportioned first floor bedrooms
- Spacious main double bedroom with cleverly created dedicated wardrobe space
- Southerly-facing rear garden with large patio area, gravel and lawn
- Double width driveway and garage



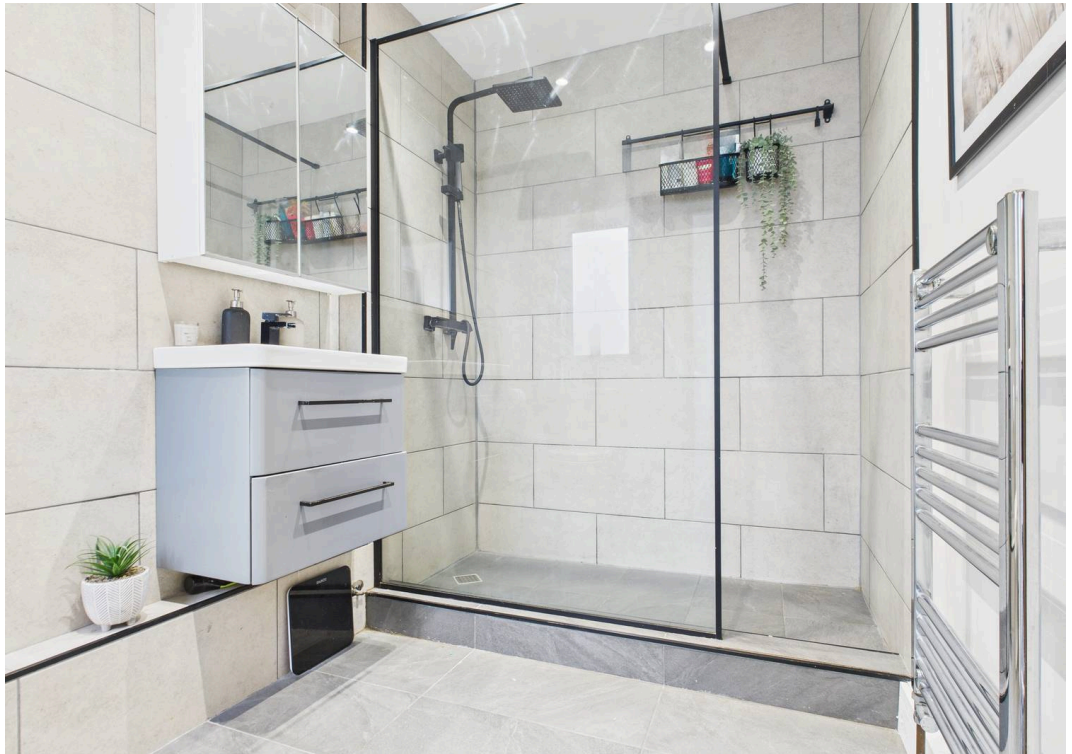

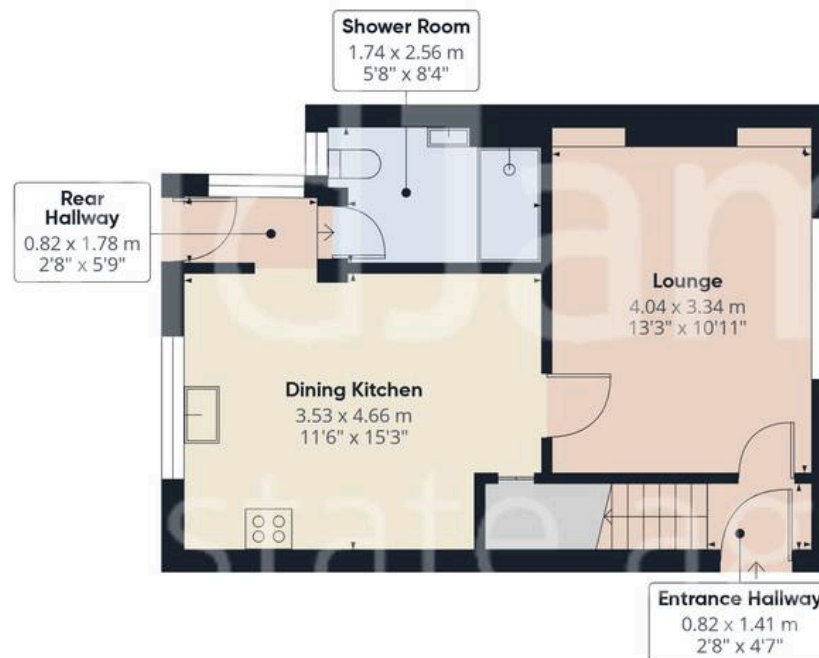

Floor 0

Approximate total area⁽¹⁾

68.5 m²

737 ft²



Floor 1

(1) Excluding balconies and terraces

Calculations reference the RICS IPMS 3C standard. Measurements are approximate and not to scale. This floor plan is intended for illustration only.

GIRAFFE360





David James Estate Agents

98-100 Front Street, Arnold - NG5 7EJ

0115 955 5550 • arnold@david-james.com • www.david-james.com

These particulars are produced in good faith and are set out as a general guide only. Measurements are approximate and floor plans are for illustrative purposes only. Services have not been tested. We have established professional relationships with third-party suppliers for the provision of services to Clients, details of which can be found on the property listing page on our website.