



Enhanced with AI by STREET 



## Highfield

Llanmaes, Llantwit Major

This detached bungalow stands on a generous plot with mature gardens to the front and rear, located in a prime location in the heart of the sought after village of Llanmaes, Vale of Glamorgan. The property comprises, entrance porch and hallway, sitting room, kitchen, rear UPVC porch, 4 bedrooms and wet room. The fourth bedroom has been used as a study. Outside there are impressive mature gardens to the front and rear, with a garage and driveway. The property enjoys gas central heating with a combination boiler, UPVC windows and doors, Fibre broadband, and potential to convert the attic to living space subject to the usual consents. Please note the exact construction type may be of Cornish Unit which we are informed is mentioned in the Notice of Passing of Building Plans dated 11/8/1961, however please consult a surveyor for clarification. The property is in need of modernising throughout and may only suit a cash buyer depending on the construction and mortgage lenders requirements. Please note, an asbestos survey and removal was carried out in 2015.

Council Tax band: F

Tenure: Freehold

EPC Energy Efficiency Rating: D

EPC Environmental Impact Rating:





## Highfield

Llanmaes, Llantwit Major

- DETACHED BUNGALOW.
- 4 BEDROOMS.
- WET ROOM. REAR PORCH.
- EXCELLENT GARDENS.
- SUPERB VILLAGE LOCATION.
- GARAGE. DRIVEWAY.
- EPC D61





### **Porch**

UPVC glazed front entrance door. Opaque glazed door to hallway.

### **Hallway**

Airing cupboard containing the wall mounted gas combination boiler providing the central heating and hot water. Radiator. Doors to dining room, kitchen, wet room and bedrooms.

### **Sitting Room**

20' 8" x 12' 1" (6.30m x 3.68m)  
UPVC windows to front and side. Radiators.

### **Kitchen**

10' 10" x 11' 10" (3.30m x 3.61m)  
UPVC window to rear.

### **Rear Porch**

UPVC opaque glazed door to rear.

### **Wet Room**

9' 10" x 5' 7" (3.00m x 1.70m)  
UPVC opaque windows to rear. Low level WC. Wash hand basin. Electric mixer shower.

### **Bedroom 4/Study**

6' 9" x 11' 10" (2.06m x 3.61m)  
UPVC window to front. Radiator.

### **Bedroom 1**


13' 7" x 11' 11" (4.14m x 3.63m)  
UPVC window to rear. Radiator.

### **Bedroom 2**

11' 11" x 10' 5" (3.63m x 3.17m)  
UPVC window to rear. Radiator.

### **Bedroom 3**

13' 2" x 8' 4" (4.01m x 2.54m)  
UPVC window to rear. Radiator.

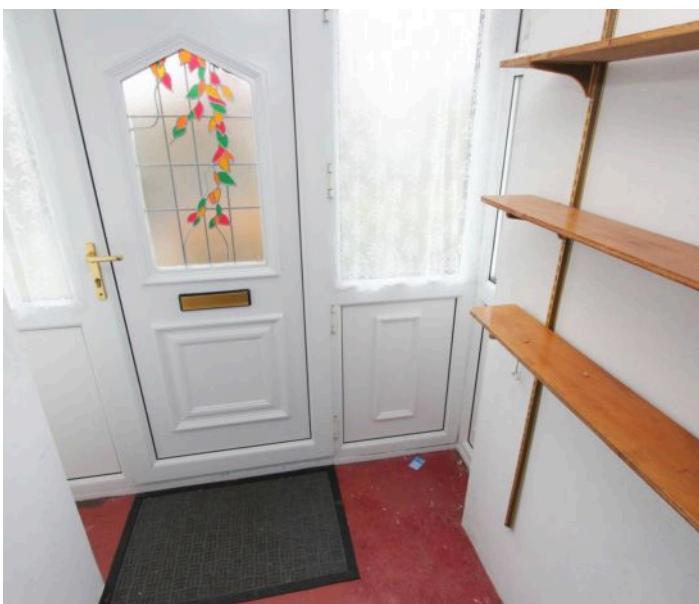



## GARDEN

Front (West facing) and rear (East facing) mature gardens.

## GARAGE

Single Garage

Garage with up and over door. Parking for 1 car.

## DRIVEWAY

2 Parking Spaces


Driveway providing ample off road parking.





# Highfield

Approximate Gross Internal Area  
1206 sq ft - 112 sq m

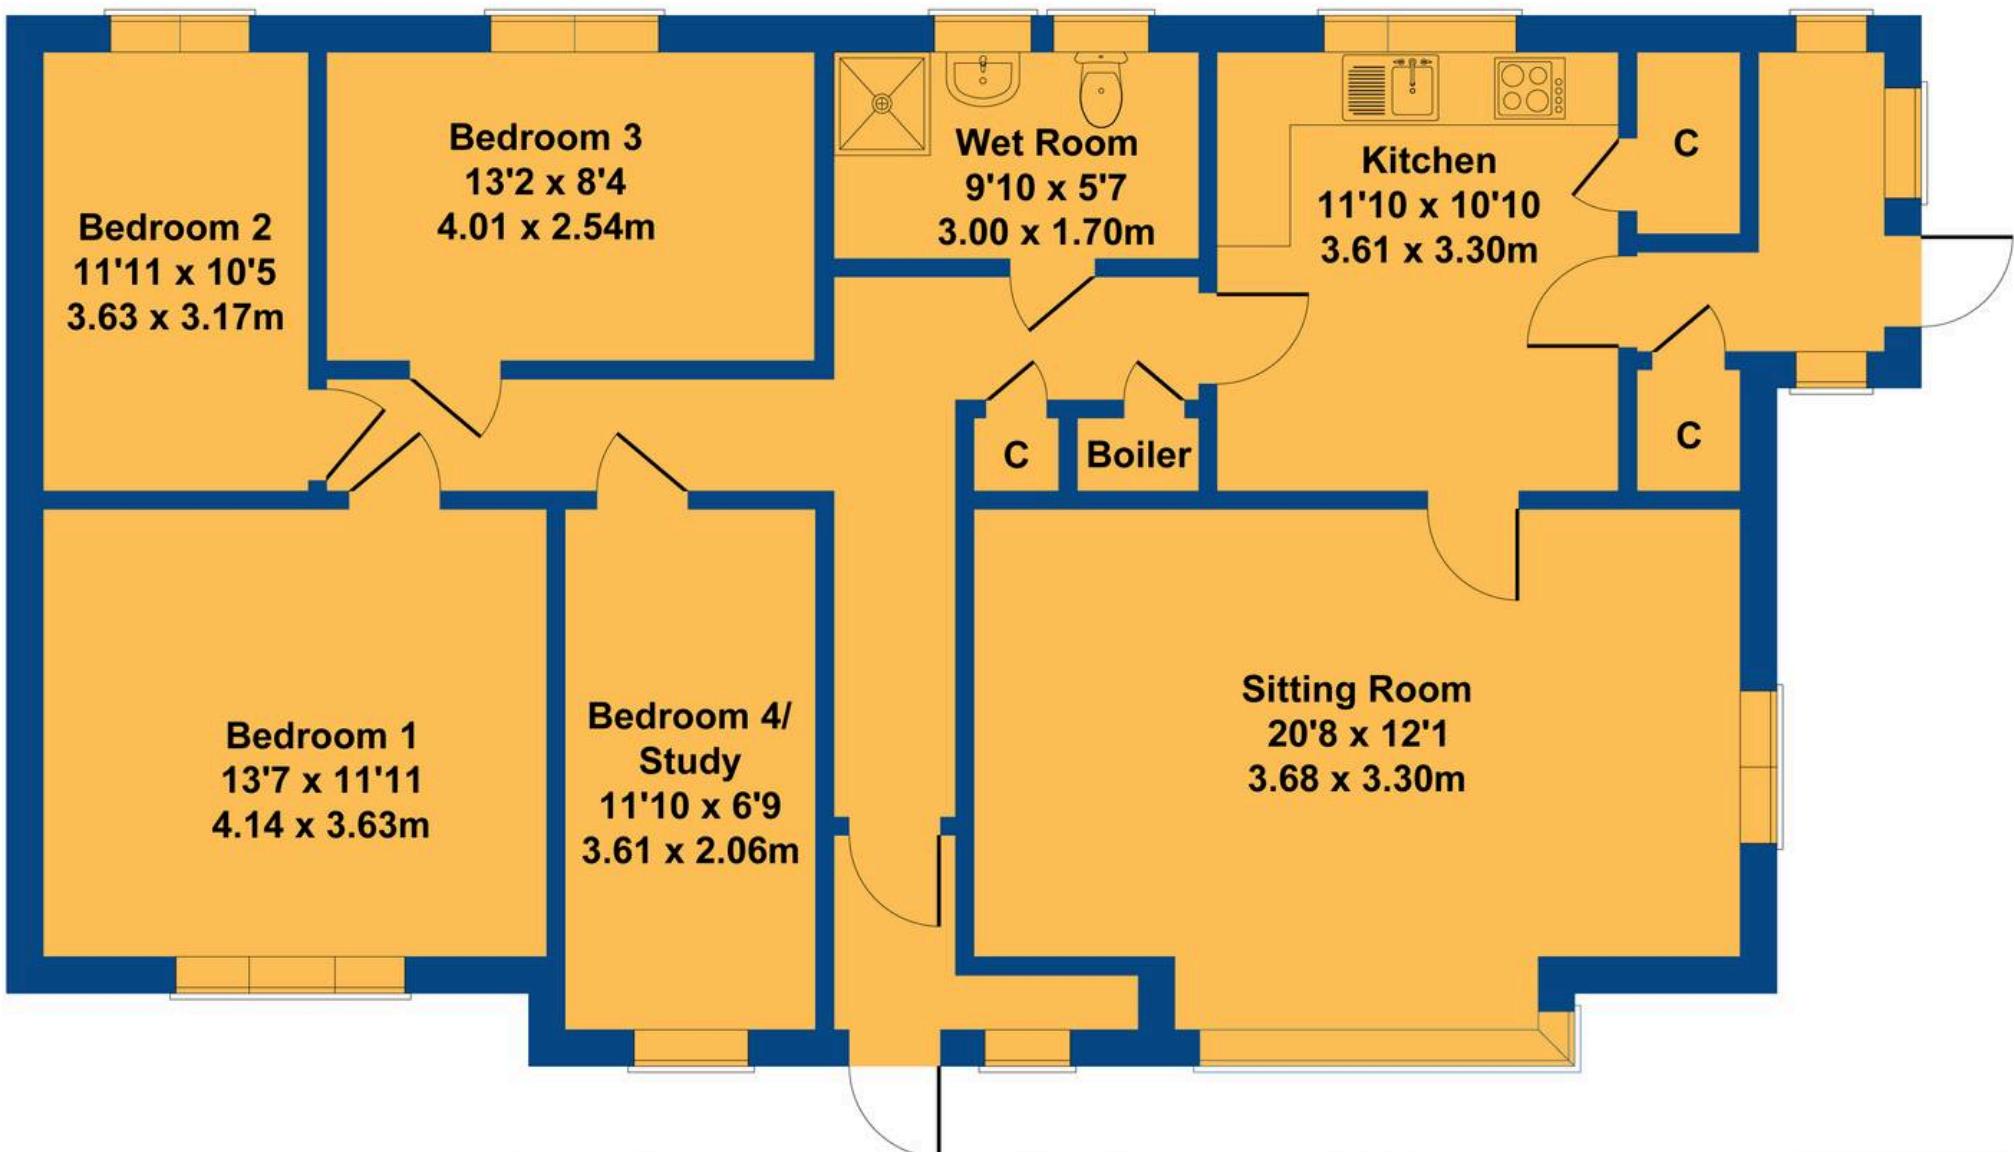

Not to Scale. Produced by The Plan Portal 2026  
For Illustrative Purposes Only.



## Chris Davies Estate Agents

Chris Davies Estate Agent, Heritage House East Street – CF61 1XY

01446 792020

[llantwitmajor@chris-davies.co.uk](mailto:llantwitmajor@chris-davies.co.uk)

[www.chris-davies.co.uk/](http://www.chris-davies.co.uk/)

HELPFUL INFORMATION whilst we try to ensure our sales particulars are complete, accurate and reliable, if there is any point which is particularly important, please ask and we will be happy to check it, including specific information in respect of commuting links, surroundings, noise, views, or condition. For security purposes, applicants who wish to view will need to provide their name, address and telephone number. All measurements are approximate to the widest and longest points. Buyers are advised to instruct a solicitor to obtain verification of tenure and a surveyor to check that appliances, installations and services are in satisfactory condition.