



Tyers Gate, SE1

£1,450,000







6 Tyers Gate

London, London

A beautifully presented duplex apartment with a stylish and striking interior standing in this former warehouse quietly located in this historic street leading from Bermondsey street.

Council Tax band: G

Tenure: Share of Freehold

- Outstanding duplex apartment in an imposing red brick fronted former warehouse
- Quietly standing in this secluded street side leading from the vibrant Bermondsey Street.
- Interior Extensively refurbished in 2019
- Tall ceiling, wooden beams, steel pillars, loading doors and large industrial windows
- Fabulous living space of just in excess of 1,600 square feet and balcony
- Comprehensively fitted and fully equipped kitchen and separate utility room
- Lower floor 2 large double bedrooms both with ensuite bathrooms and a third bathroom on the upper floor.
- Abundance of storage with walk in store room
- Allocated parking space in secure gated car park
- Share of freehold




Tyers Gate, London, SE1

Approximate Area = 1609 sq ft / 149.5 sq m

For identification only - Not to scale



Floor plan produced in accordance with RICS Property Measurement 2nd Edition, Incorporating International Property Measurement Standards (IPMS2 Residential). © n.checom 2025. Produced for Daniel Cobb. REF: 1386890

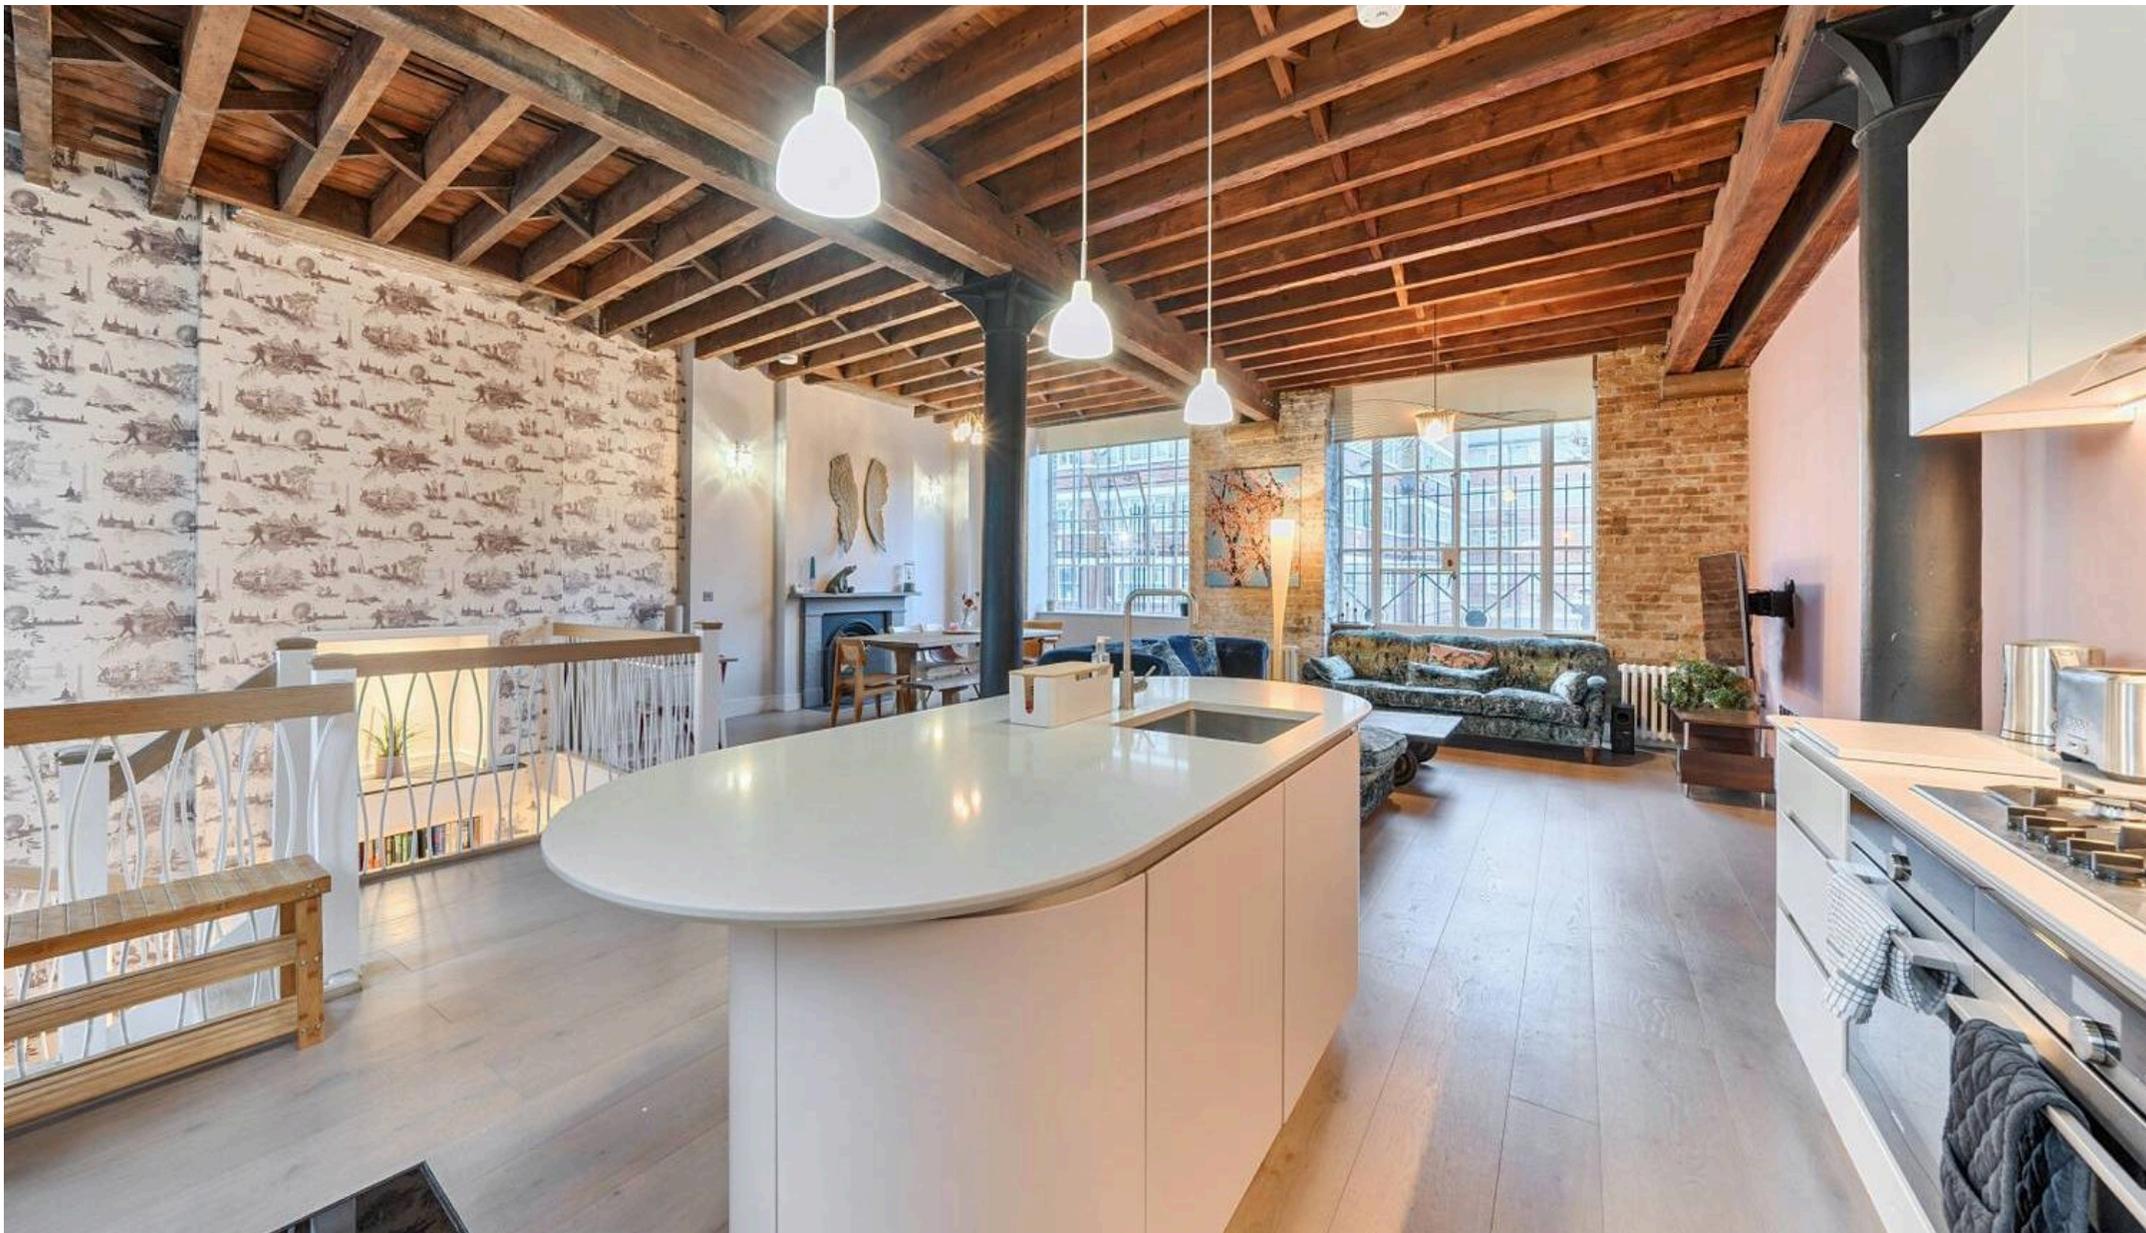

Daniel Cobb

Daniel Cobb Estate Agents, 82-84 Bermondsey Street - SE1 3UD

020 7357 0026 • londonbridge@danielcobb.co.uk • www.danielcobb.co.uk/