






A fantastic opportunity to acquire this three-bedroom semi-detached home on the ever-popular Currey Road in Greenford, UB6. Offering generous proportions and huge scope to extend and enhance (STPP), the property is ideal for families, developers or buyers looking to add value.


The ground floor provides a spacious lounge and fitted kitchen, while upstairs features two double bedrooms, a box room and a family bathroom. Externally, the home benefits from a private rear garden, shared driveway and garage.

Well positioned close to local schools, shops and transport links including Greenford Station and the A40, this is a superb chance to secure a home with outstanding potential in a sought-after residential setting.



- Three-bedroom semi-detached house
- Generous living room with excellent natural light
- Separate fitted kitchen
- Two large double bedrooms plus additional box room
- First-floor family bathroom

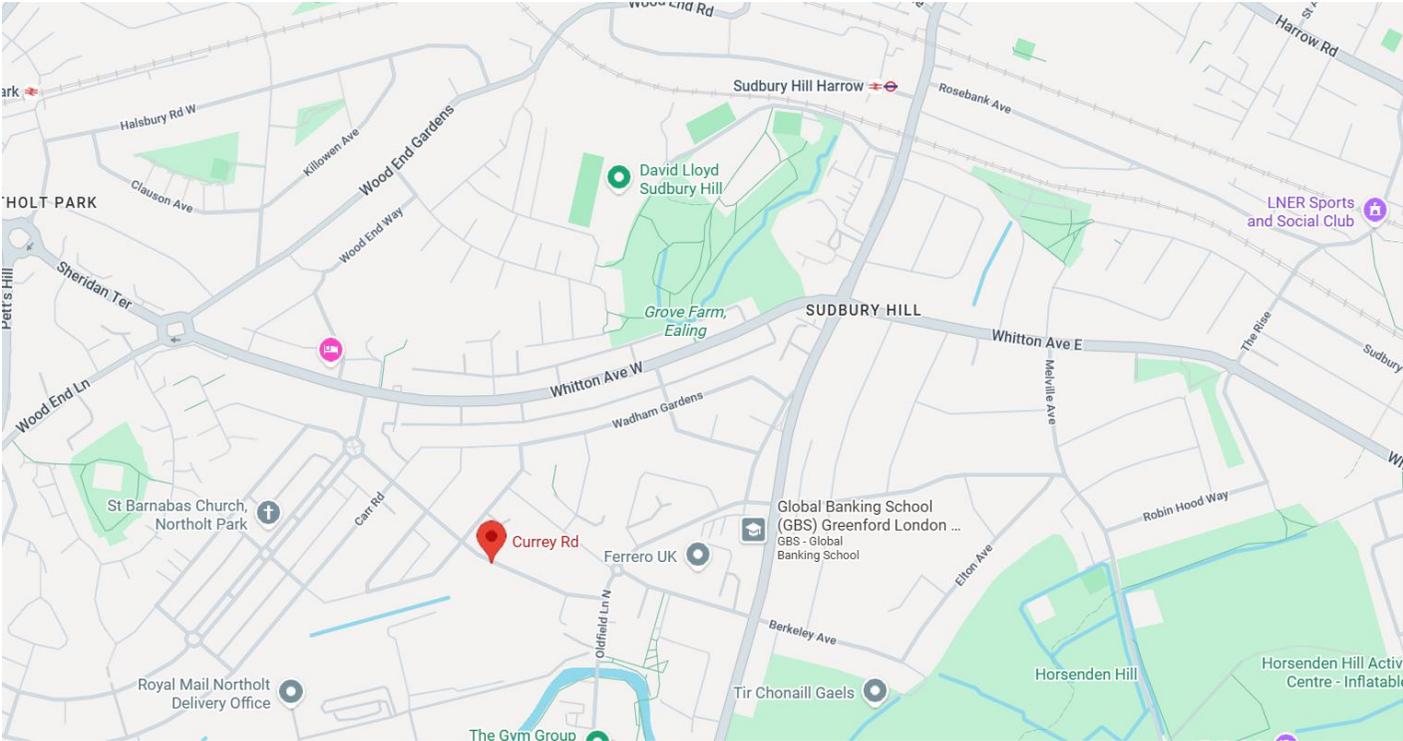

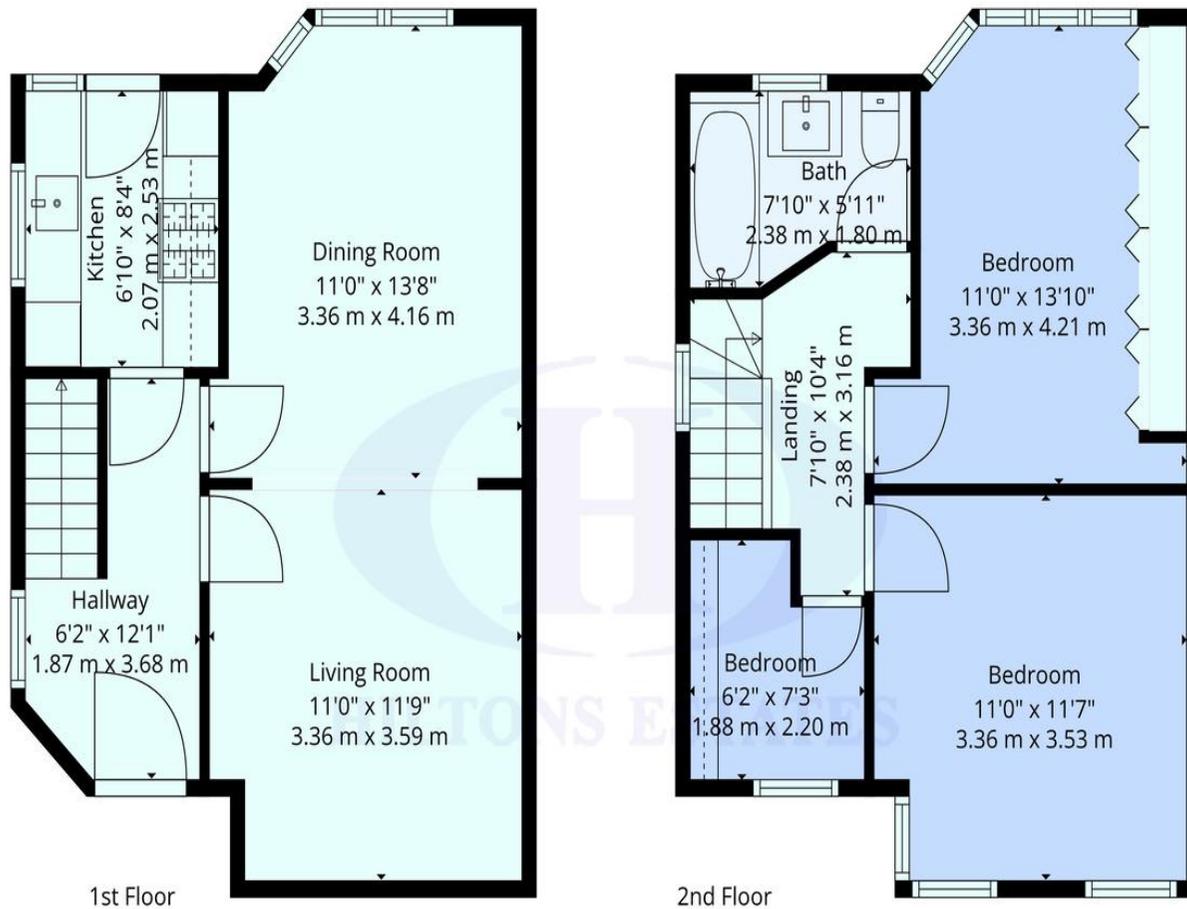

Score	Energy rating	Current	Potential
92+	A		
81-91	B		
69-80	C	71 C	78 C
55-68	D		
39-54	E		
21-38	F		
1-20	G		



TOTAL: 817 sq. ft, 76 m2
 1st floor: 407 sq. ft, 38 m2, 2nd floor: 410 sq. ft, 38 m2
 EXCLUDED AREAS: WALLS: 74 sq. ft, 7 m2

loor Plans Are Provided For General Guidance And Illustrative Purposes Only. While Every Effort Has Been Made To Ensure Accuracy, Measurements And Layouts Are Approximate And Not To Scale. These Plans Should Not Be Relied Upon For Valuation, Legal, Or Mortgage Purposes. We Recommend All Interested Parties Carry Out Their Own Inspections And Assessments

Hiltons Estates, 137 Western Road
Southall, UB2 5HN

www.hiltons-estates.com
email: harvin@hiltons-estates.com
0208 867 9555 / 07961 527301

Agents Note: Whilst every care has been taken to prepare these sales particulars, they are for guidance purposes only. All measurements are approximate are for general guidance purposes only and whilst every care has been taken to ensure their accuracy, they should not be relied upon and potential buyers are advised to recheck the measurements.