




Penrith Court Broadwater Street East, Worthing BN14 9AN

welcome to

Penrith Court Broadwater Street East, Worthing

An over 60's warden assisted first floor flat with a passenger lift, situated in Broadwater. Comprising a double bedroom, three piece bathroom, separate kitchen, living room and resident off street parking. Situated close to local amenities.



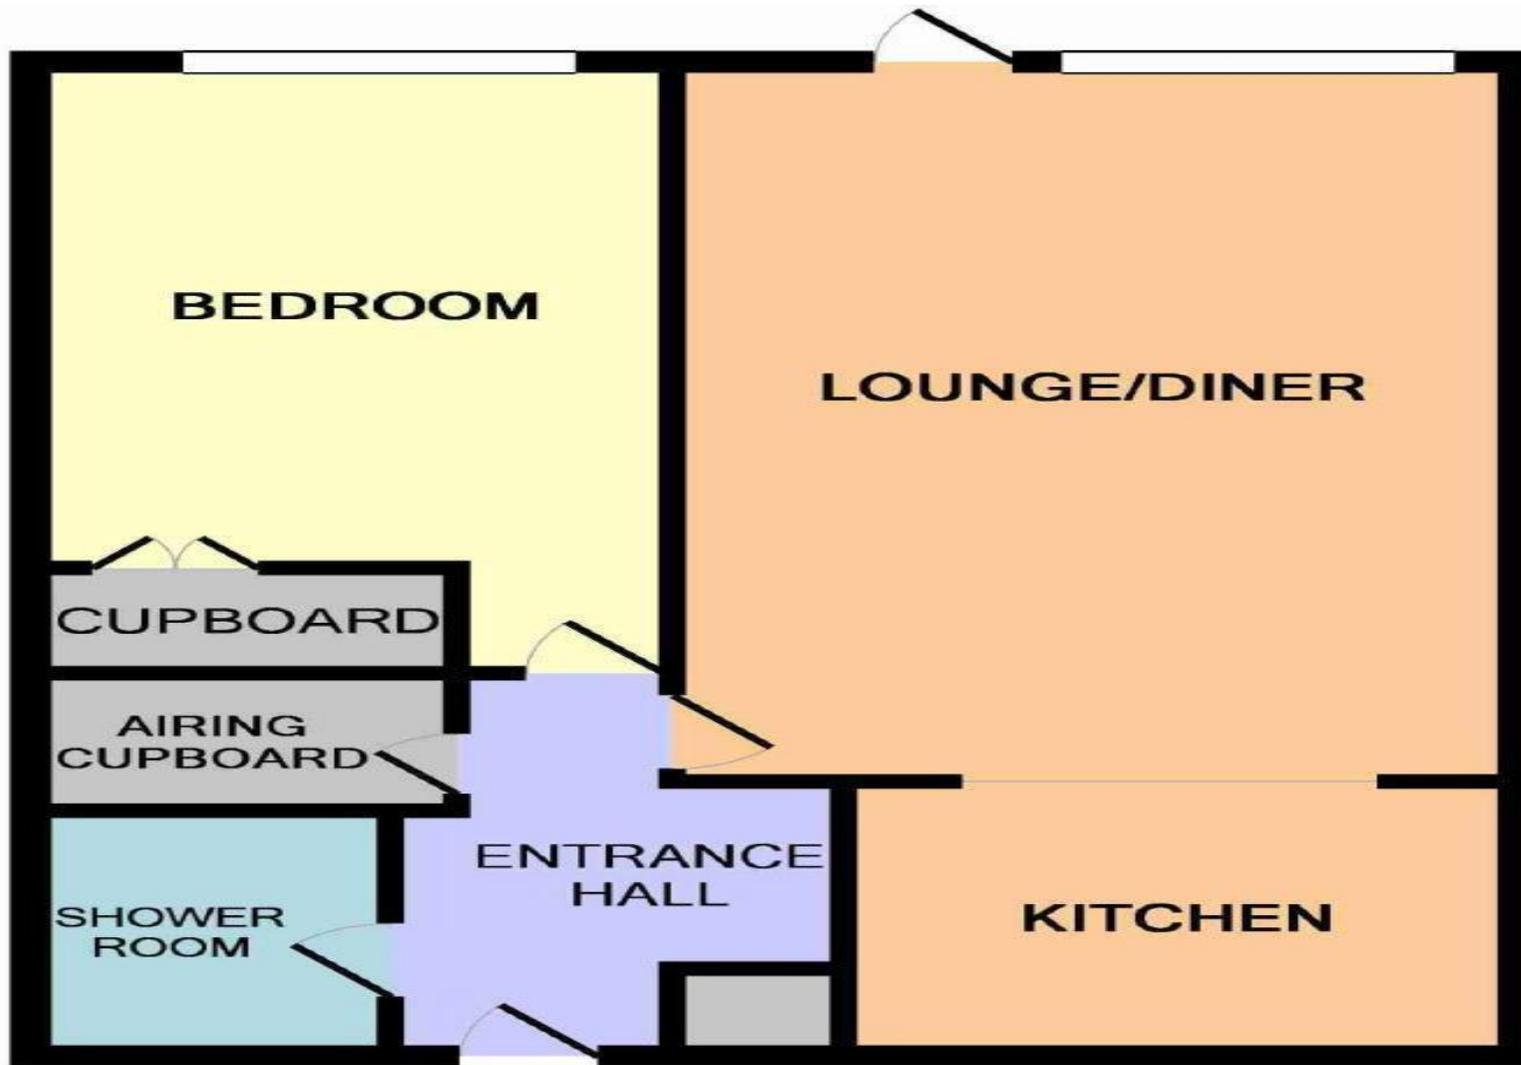

Living Room
19' 7" x 10' 2" (5.97m x 3.10m)

Kitchen
7' x 7' 1" (2.13m x 2.16m)

Bedroom
14' x 8' 1" (4.27m x 2.46m)

Measurements are approximate. Not to scale. Illustrative purposes only
Made with Metropix ©2014

welcome to

Penrith Court Broadwater Street East, Worthing

- One Double Bedroom
- First Floor Apartment
- Passenger Lift
- Resident Off Street Parking
- Over 60's

Tenure: Leasehold EPC Rating: C

Council Tax Band: A Service Charge: 4680.00

Ground Rent: Ask Agent

This is a Leasehold property. We are awaiting further details about the Term of the lease. For further information please contact the branch. Please note additional fees could be incurred for items such as Leasehold packs.



Please note the marker reflects the
postcode not the actual property

view this property online fox-and-sons.co.uk/Property/CWO111393



Property Ref:
CWO111393 - 0009

1. MONEY LAUNDERING REGULATIONS Intending purchasers will be asked to produce identification documentation at a later stage and we would ask for your co-operation in order that there is no delay in agreeing the sale. 2. These particulars do not constitute part or all of an offer or contract. 3. The measurements indicated are supplied for guidance only and as such must be considered incorrect. Potential buyers are advised to recheck measurements before committing to any expense. 4. We have not tested any apparatus, equipment, fixtures or services and it is in the buyers interest to check the working condition of any appliances. 5. Where an EPC, or a Home Report (Scotland only) is held for this property, it is available for inspection at the branch by appointment. If you require a printed version of a Home Report, you will need to pay a reasonable production charge reflecting printing and other costs. 6. We are not able to offer an opinion either written or verbal on the content of these reports and this must be obtained from your legal representative. 7. Whilst we take care in preparing these reports, a buyer should ensure that his/her legal representative confirms as soon as possible all matters relating to title including the extent and boundaries of the property and other important matters before exchange of contracts.

Fox & Sons is a trading name of Sequence (UK) Limited which is registered in England and Wales under company number 4268443, Registered Office is Cumbria House, 16-20 Hockliffe Street, Leighton Buzzard, Bedfordshire, LU7 1GN. VAT Registration Number is 500 2481 05.

fox & sons



01903 209055



Worthing@fox-and-sons.co.uk



6 Chapel Road, WORTHING, West Sussex,
BN11 1BJ



fox-and-sons.co.uk