



5 Bunting Close, Peacehaven, BN10 8GZ
£419,950

CarruthersandLuck
SalesandLettings



5 Bunting Close

Peacehaven

Nestled in a sought-after residential area, this modern four-bedroom semi-detached house offers an exceptional blend of comfort and convenience, with the remainder of a 10-year NHBC building warranty providing peace of mind for years to come. The property is ideally positioned within easy reach of popular local parks and highly regarded schools, making it perfect for families. The heart of the home is a bright, south-facing kitchen and dining room, fitted with contemporary cabinetry and generous worktop space, ideal for both family meals and entertaining guests. The adjoining lounge is spacious and inviting, providing a versatile area for relaxation or social gatherings. Upstairs, the home boasts four well-proportioned bedrooms, each with ample natural light and neutral décor to suit any taste. The family bathroom and ground floor cloakroom both feature sleek, modern white suites, ensuring convenience for busy households.



5 Bunting Close


Peacehaven


The property benefits from an attractive south-facing rear garden, which is fully enclosed for privacy and is perfect for outdoor dining or summer barbeques. There is ample room for children's play equipment or further landscaping to suit your needs. The front is neatly presented with low-maintenance planting and a pathway leading to the entrance. Two allocated parking spaces are conveniently located to the front of the property, ensuring parking is never a concern for residents or visitors.

Council Tax band: D

Tenure: Freehold

EPC Energy Efficiency Rating: B

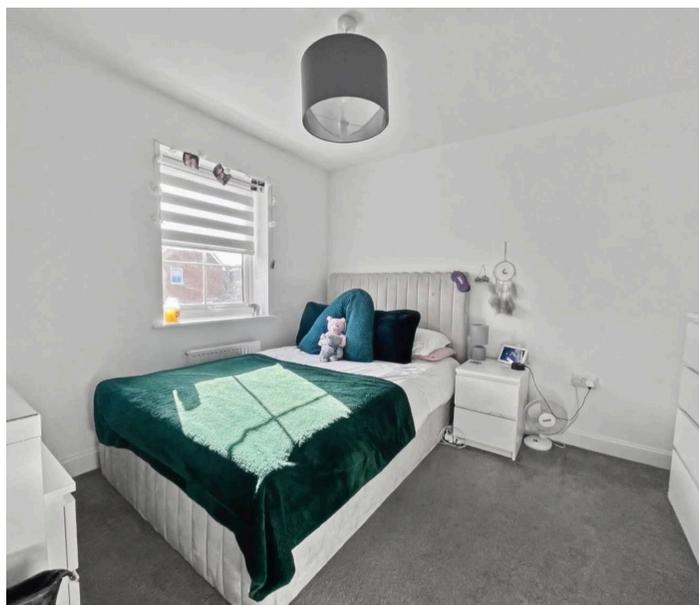

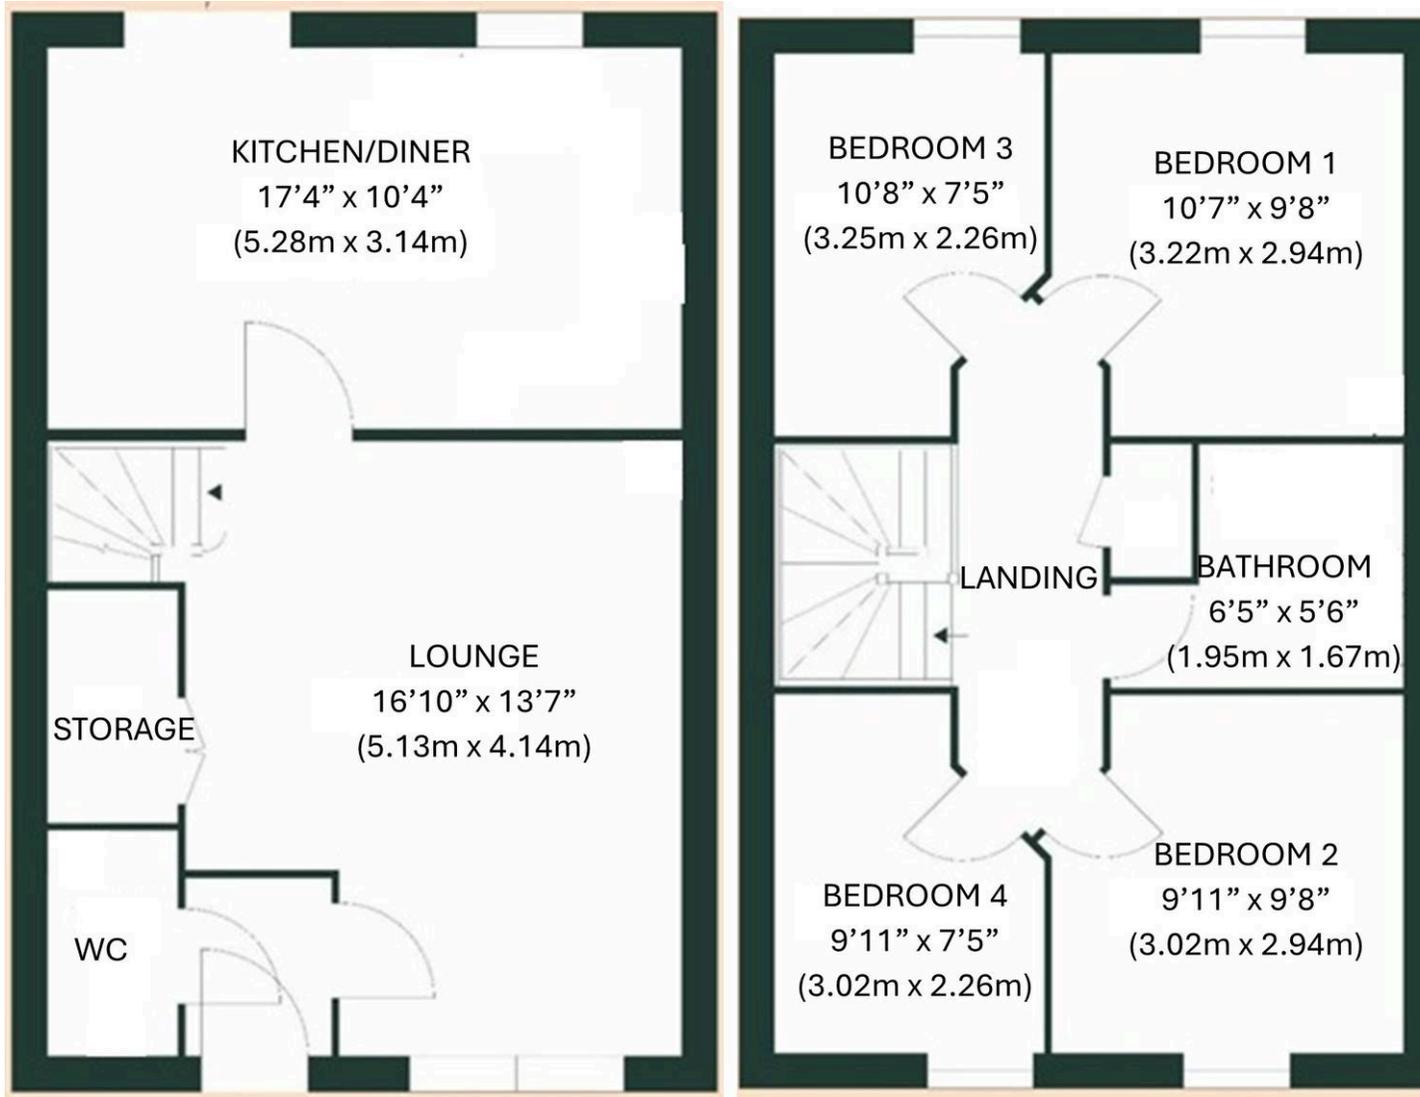

Carruthers and Luck Sales and Lettings

Carruthers & Luck, 233A South Coast Road – BN10 8LD

01273 585001

sales@carruthersandluck.co.uk

www.carruthersandluck.co.uk



Follow us on Instagram
@carruthersandluck



Find us on Facebook
Carruthers Luck

These particulars are prepared diligently and all reasonable steps are taken to ensure their accuracy. Neither the company or a seller will however be under any liability to any purchaser or prospective purchaser in respect of them. The description, Dimensions and all other information is believed to be correct, but their accuracy is no way guaranteed. The services have not been tested. Any floor plans shown are for identification purposes only and are not to scale Directors: Paul Carruthers Stephen Luck



CarruthersandLuck
SalesandLettings