



20 Birtwistle Avenue, Colne

Colne

Offers Over £170,000

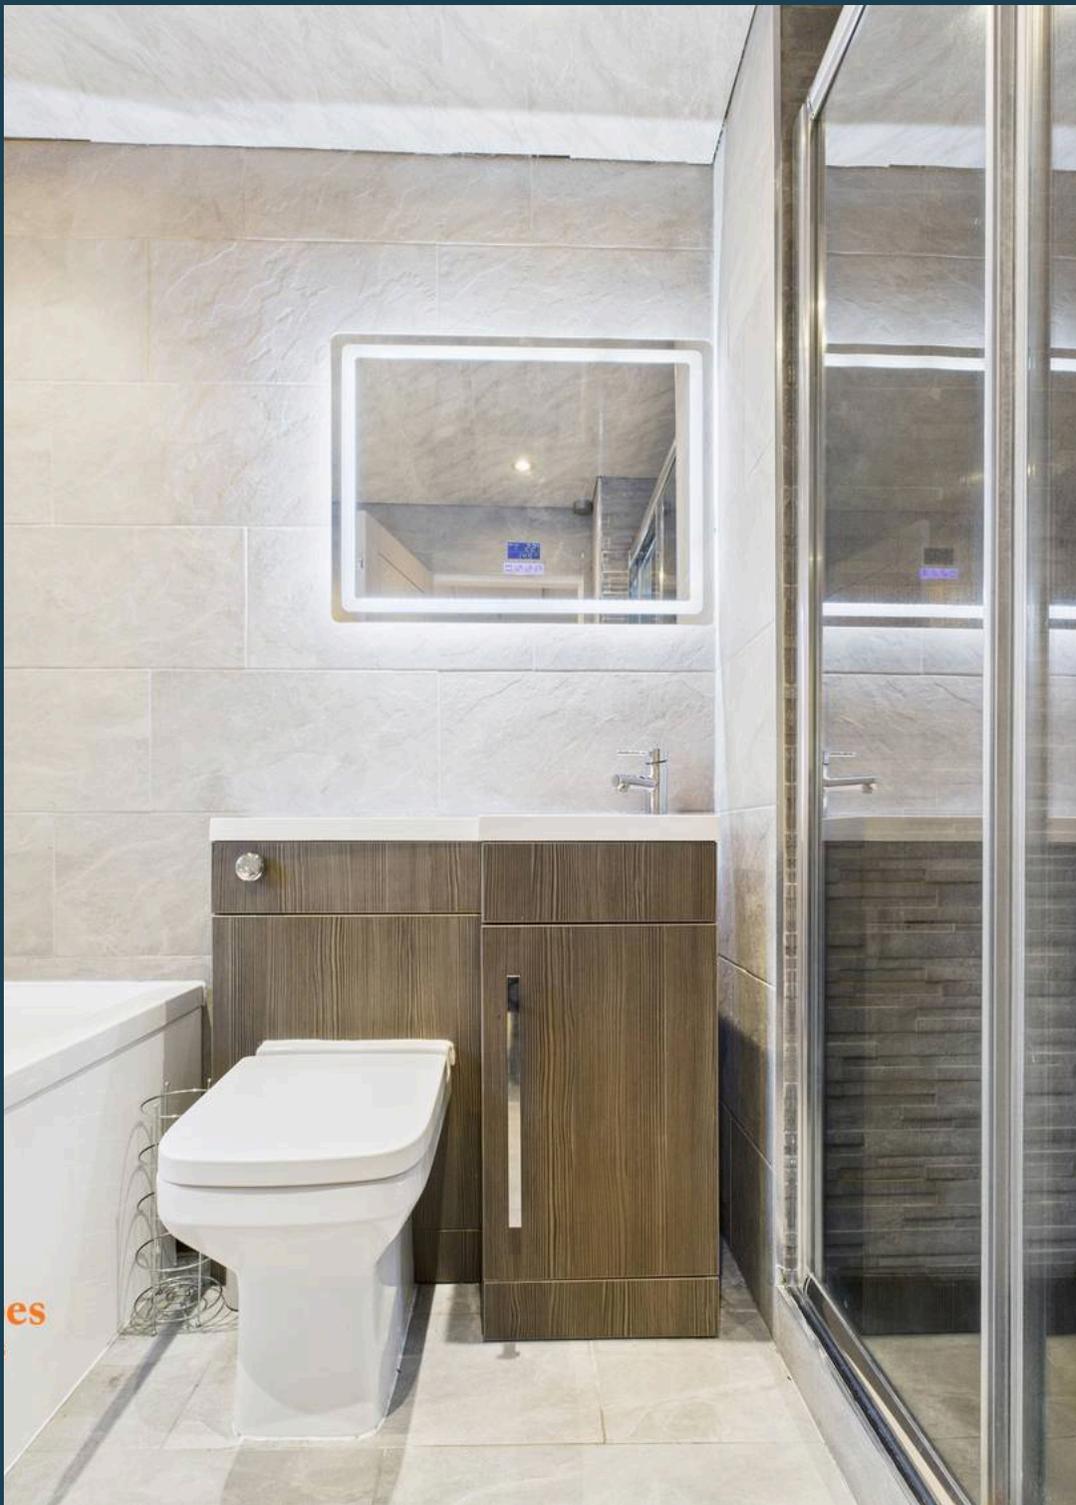

20 Birtwistle Avenue

Colne, Colne

Birtwistle Avenue continues to grow in popularity thanks to its generous plot sizes and substantial homes. This highly sought-after ex-local authority property is a perfect example, offering space, style, and close to bus links, motorway links and a short distance to Holt House for parks and relaxing walks.

Approached via a tarmac double driveway with retractable security bollards, the home welcomes you through a storm porch into a spacious interior. The lounge is impressively sized, featuring a beautiful log burner with a Portuguese limestone surround, creating a warm and inviting focal point, complemented by an open staircase that enhances the sense of space.

The kitchen spans the full length of the property, finished with sleek black tiled flooring and a stunning fitted kitchen with matching wall, base, and drawer units. Contrasting work surfaces, a built-in space for a large fridge/freezer, and a range cooker complete this highly functional and stylish space. A downstairs WC, conveniently located by the back door, is fully panelled and includes a hand wash basin.

Upstairs, the property offers two generous double bedrooms and a well-proportioned single bedroom. The family bathroom is finished to a high standard with a four-piece suite, including a low-level WC, cabinet hand wash basin, walk-in rainfall shower, and a panelled bath with sleek tiled splashbacks. Added luxuries include underfloor heating and an integrated entertainment system.

To the rear, a large flagged patio steps down to a low-maintenance artificial lawn, ideal for relaxing or entertaining. The south-facing garden enjoys sunshine throughout the day and also benefits from a shed for additional storage.

- Double Driveway With Security Bollards
- Portuguese Limestone Fireplace With Log-Burner
- Fully Modernised & Newly Landscaped Garden
- Solid Oak Doors Throughout



20 Birtwistle Avenue

Colne, Colne

- Double Driveway With Security Bollards
- Portuguese Limestone Fireplace With Log-Burner
- Fully Modernised & Newly Landscaped Garden
- Solid Oak Doors Throughout

Council Tax band: A

Tenure: Freehold





Floor 0

Approximate total area⁽¹⁾
67 m²




Floor 1

(1) Excluding balconies and terraces

Calculations reference the RICS IPMS 3C standard. Measurements are approximate and not to scale. This floor plan is intended for illustration only.

GIRAFFE360



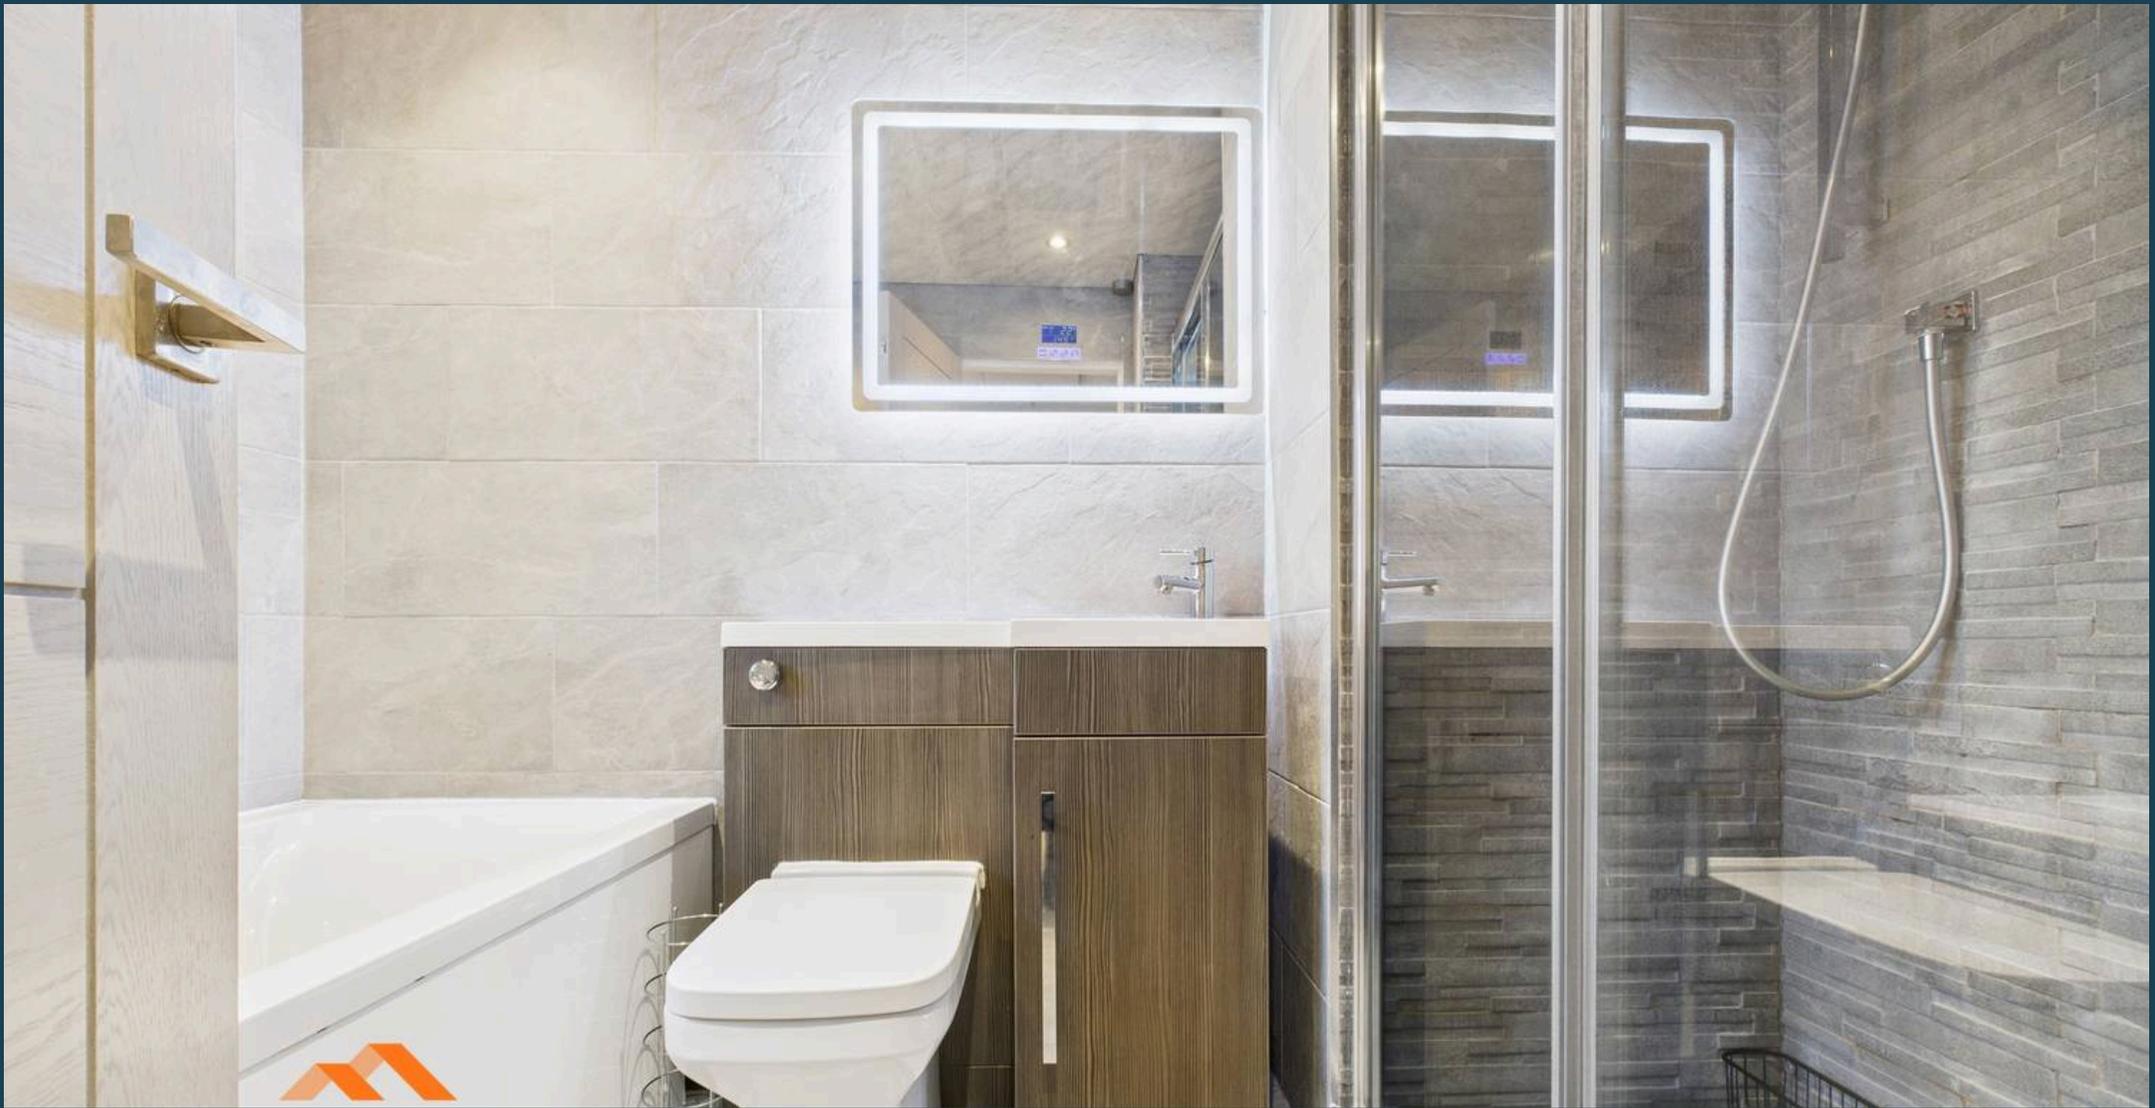

Farrar & Forbes Estate Agents

Colne E-Cigs, 1 Arcadia - BB8 0HX

01282914042

info@farrarandforbes.co.uk

farrarandforbes.co.uk/