




341 London Road, Portsmouth

Offers in Region of £135,000

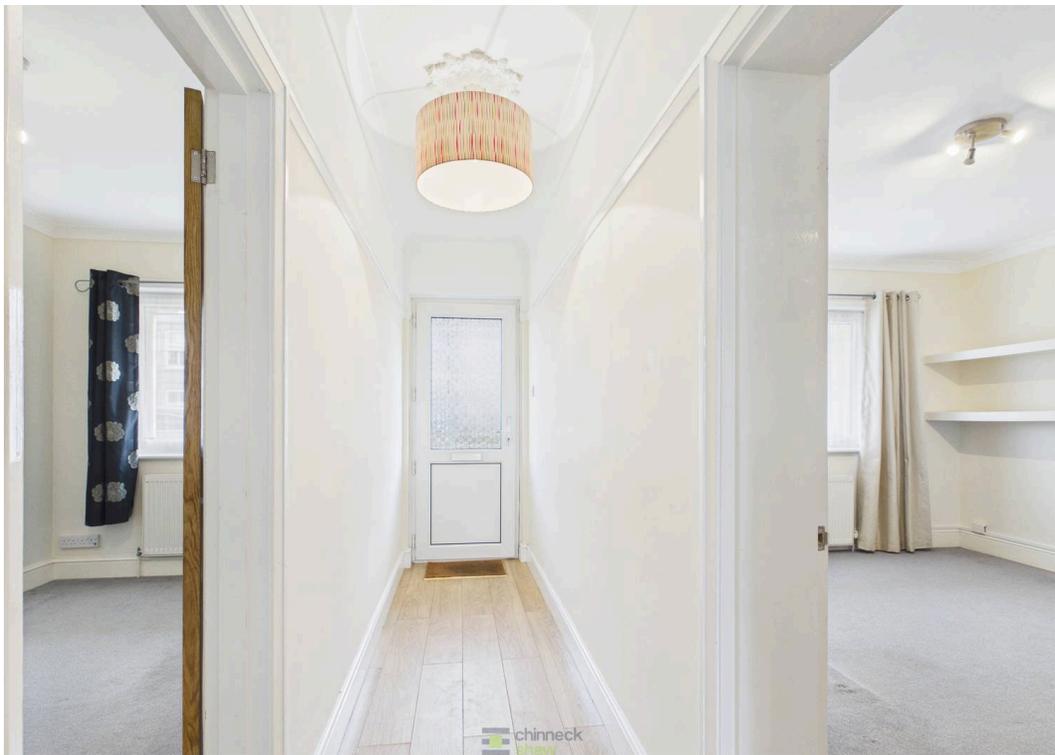



341 London Road


Portsmouth

This well-presented, purpose-built two-bedroom flat is designed with comfort and practicality in mind, set in a sought-after residential area. The interiors feature neutral tones, creating a bright and spacious feel throughout. Offering flexible living, the flat suits a range of buyers, whether you are taking your first step onto the property ladder, planning to downsize, or seeking a sound investment opportunity.

The welcoming atmosphere and functional layout make it an ideal choice for those wanting a home that easily adapts to individual needs. With its thoughtful design and modern styling, this flat provides a practical yet inviting environment, ensuring daily living is both relaxed and convenient. Enjoy a light, airy ambience that contributes to the comfortable lifestyle on offer, while the well-proportioned rooms guarantee ample space for relaxation and entertaining. This property truly combines adaptability, style, and comfort, making it a smart choice for a variety of purchasers.

Material Information • Tenure: Leasehold • Council Tax: Band B • Electricity: Mains Supply • Heating: Gas • Water Supply: Mains Supply • Sewage: Mains Supply • Broadband: Standard, Superfast and Ultrafast Fibre are all available in this area • Parking: On Street • Mobile: Ofcom official website checker states that EE, Vodafone, O2 and Three available in the area • Flood Risk: Low Risk



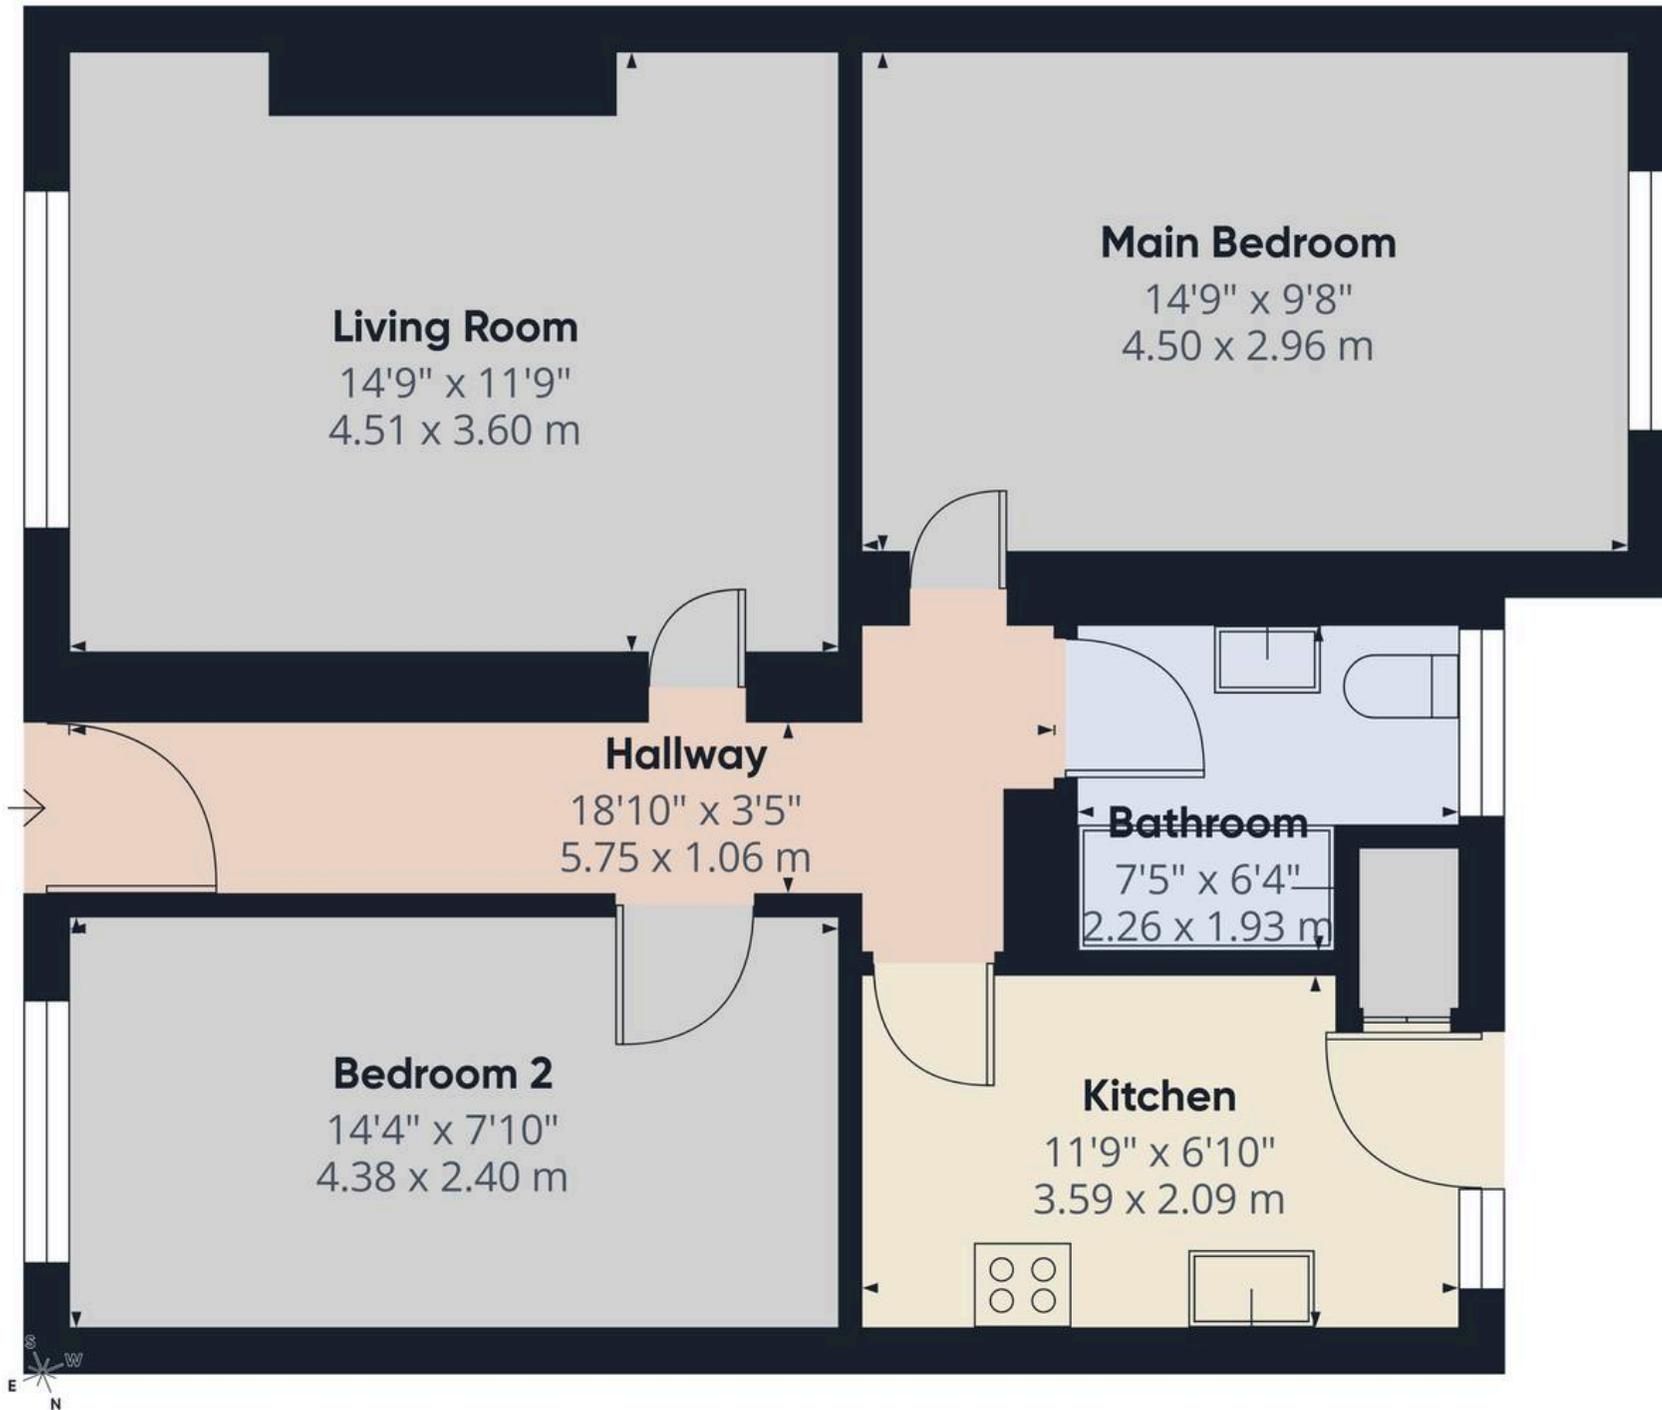


Approximate total area⁽¹⁾
 629 ft²
 58.4 m²

(1) Excluding balconies and terraces

Calculations reference the RICS IPMS 3C standard. Measurements are approximate and not to scale. This floor plan is intended for illustration only.

GIRAFFE360

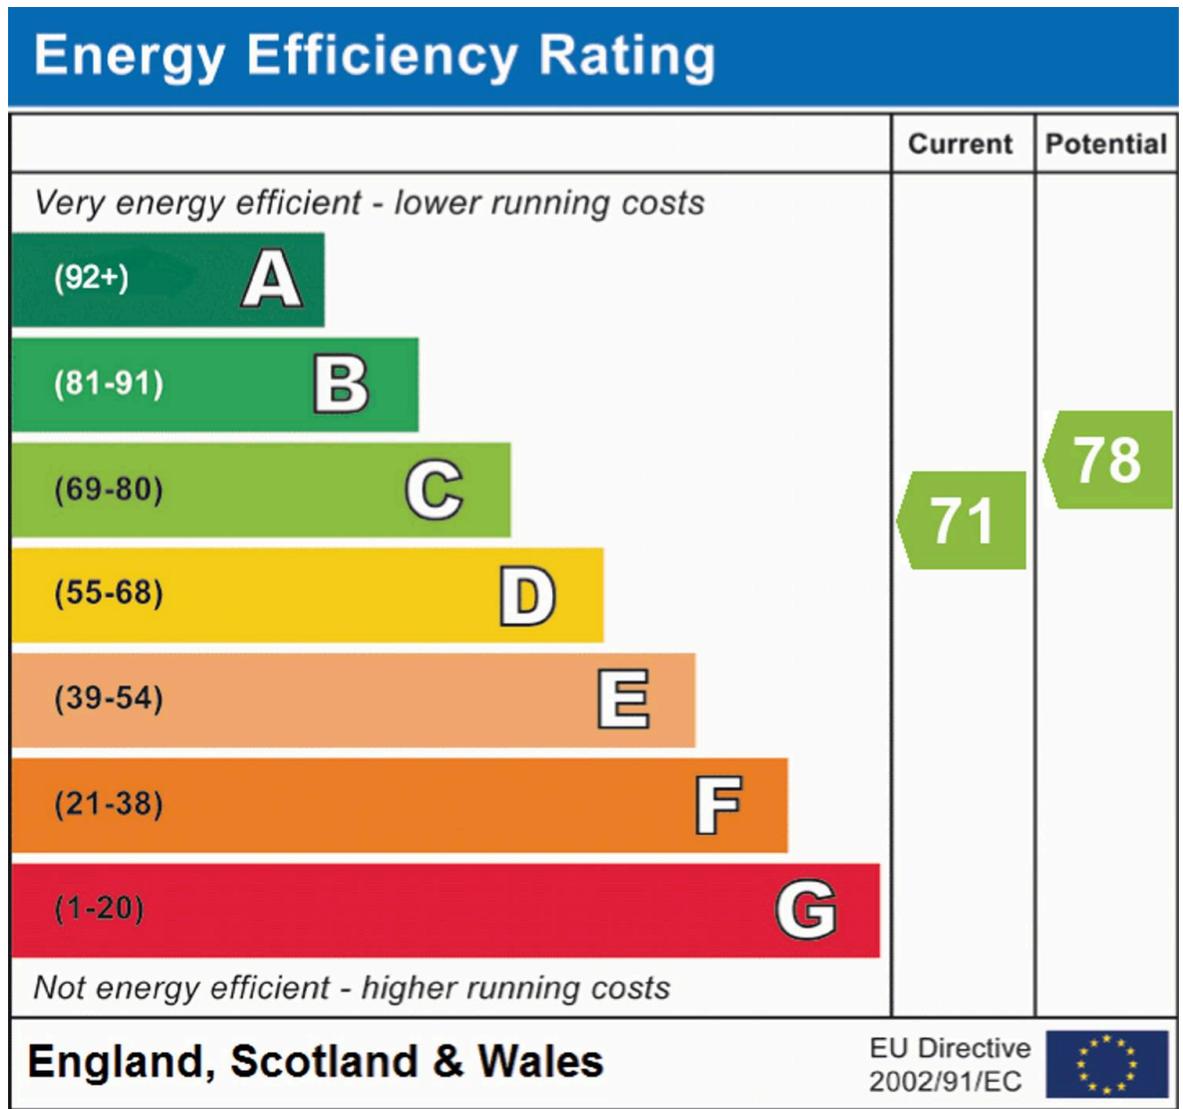

Chinneck Shaw

Bridge House, Milton Road, Portsmouth – PO3 6AN

023 9282 6731

hello@chinneckshaw.co.uk

www.chinneckshaw.co.uk/

Chinneck Shaw, Bridge House, Milton Road, PO3 6AN Consumer Protection from Unfair Trading Regulations 2008: These details are for guidance only and complete accuracy cannot be guaranteed. If there is any point which is of particular importance, verification should be obtained. They do not constitute a contract or part of a contract. All measurements are approximate. No guarantee can be given with regard to planning permissions or fitness for purpose. No apparatus, equipment, fixture or fitting has been tested. Items shown in the photographs are NOT necessarily included. Interested Parties are advised to check availability and make an appointment to view before travelling to see a property.