



23 Springwood Gardens, Woodthorpe – NG5 4HB

Guide Price £300,000 – £325,000

DavidJames
the estate agent



23 Springwood Gardens

Woodthorpe, Nottingham

GUIDE PRICE £300,000–£325,000 Spacious detached bungalow in sought after Woodthorpe with no chain! 2 double beds, 2 reception spaces, tiered garden, driveway & garage – close to Mapperley's amenities!

Council Tax band: C


Tenure: Freehold

- Spacious detached bungalow in the highly sought-after Woodthorpe
- Available to purchase with no upward chain
- Ideal for buyers seeking single-storey living with potential to personalise
- Conveniently situated close to Mapperley's amenities and transport links
- Welcoming lounge with a large front window and feature electric fire
- Bright and spacious kitchen with an adjoining dining room
- Two well-proportioned double bedrooms with built-in wardrobes and garden views
- Contemporary shower room with a double shower enclosure
- Tiered rear garden with a generous patio and raised seating area
- Driveway and garage offering convenient off-street parking







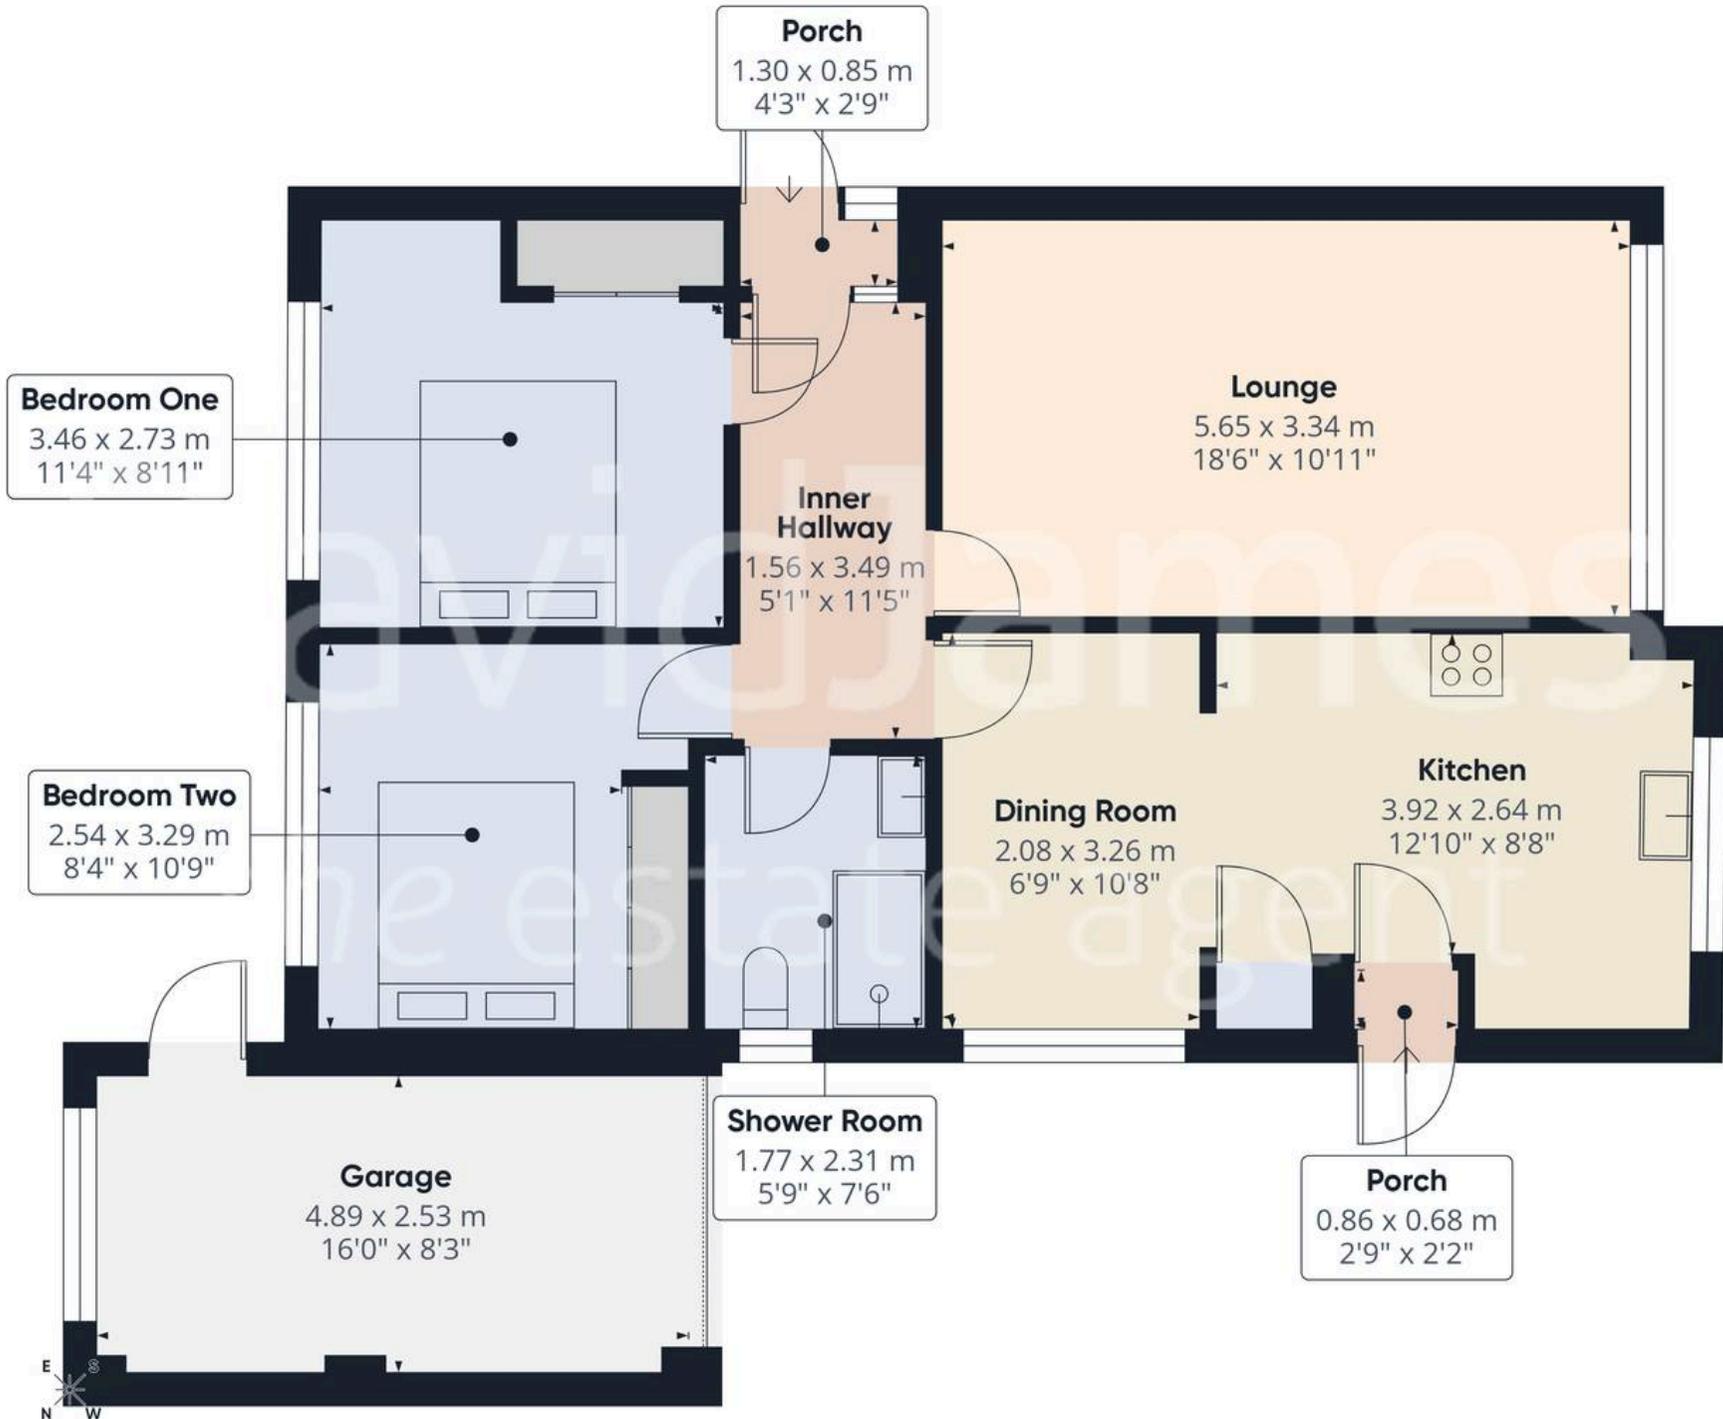

Approximate total area⁽¹⁾

84.1 m²
904 ft²

(1) Excluding balconies and terraces

Calculations reference the RICS IPMS 3C standard. Measurements are approximate and not to scale. This floor plan is intended for illustration only.

GIRAFFE360



David James Estate Agents

David James Estate Agents, 45B Plains Road - NG3 5JU

0115 962 4213 • mapperley@david-james.com • www.david-james.com

These particulars are produced in good faith and are set out as a general guide only. Measurements are approximate and floor plans are for illustrative purposes only. Services have not been tested. We have established professional relationships with third-party suppliers for the provision of services to Clients, details of which can be found on the property listing page on our website.