



Flat 22, Harbourside Court, 4 Gullivers Walk
London

Offers Over £400,000
OLIVER JJAQUES
EST. 1986

Flat 22

Harbourside Court, London



Council Tax band: C

Tenure: Leasehold

EPC Energy Efficiency Rating: B

EPC Environmental Impact Rating: A


- Fourth floor apartment
- Large private balcony
- Long lease - 988+ years
- Concierge and communal gardens
- 0.6m Surrey Quays station
- 0.5m Deptford Park

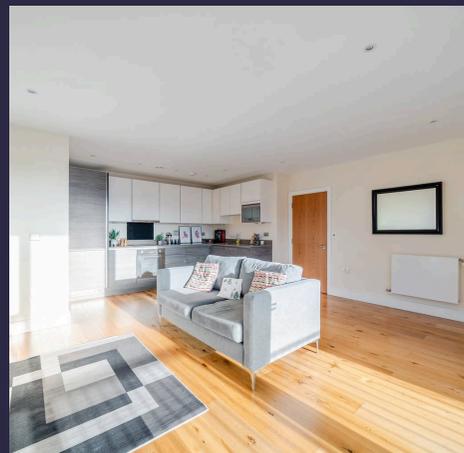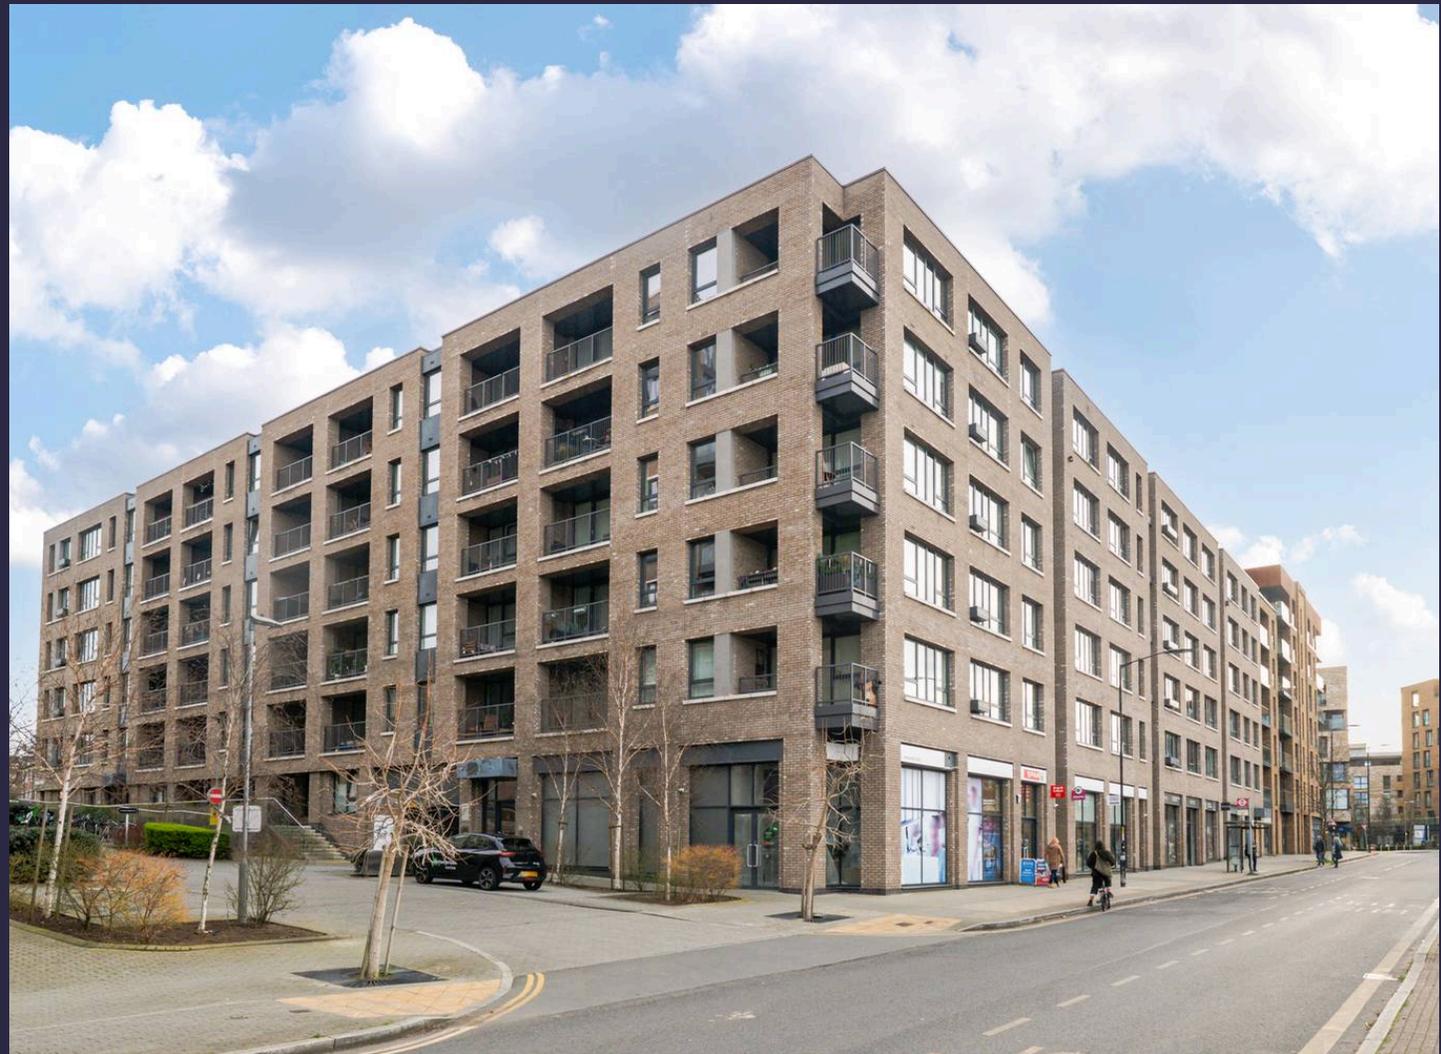

Gullivers Walk, London, SE8

Approximate Area = 639 sq ft / 59.3 sq m

For identification only - Not to scale

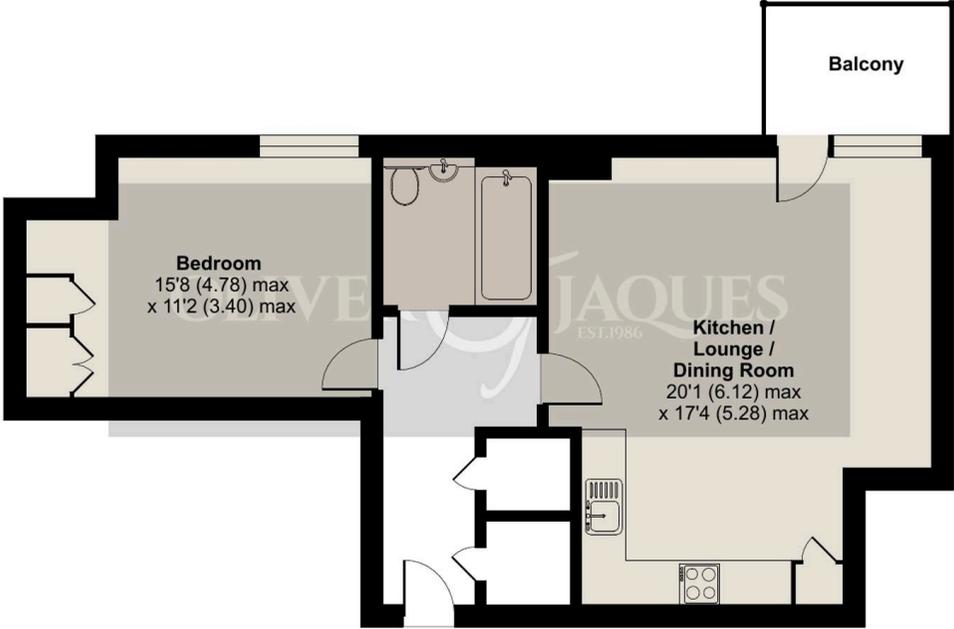

FOURTH FLOOR



Oliver Jaques

Oliver Jaques, 229-231 Lower Road - SE16 2LW

02072315050 • southeast@o-j.co.uk • o-j.co.uk/

Every care has been taken with the preparation of this brochure but it is for general guidance and complete accuracy can't be guaranteed. Prospective purchasers should seek clarification from their solicitor. The mention of any appliances fixtures or fittings does not imply they are in working order.