


201 Richmond Road, Accrington
Accrington

£850 pcm



201 Richmond Road

Accrington, Accrington

Newly renovated two-bedroom semi-detached bungalow, offering stylish, low-maintenance living all on one level. The property has been fully stripped back to brick and completely refurbished, featuring brand new bathrooms, kitchen, doors, and windows throughout.

Upon entering, you are welcomed by a modern galley kitchen finished in sleek white gloss units with contrasting work surfaces. It includes an electric oven and hob, with space for a washing machine, and a sink perfectly positioned within a charming bay window.


To the rear of the property are two bedrooms, both fitted with solid oak doors. The main bedroom is a spacious double with patio doors opening onto the rear garden, while the second is a well-proportioned single room.


The bathroom has been designed as a contemporary wet room, complete with a mixer shower, low-level WC, and hand wash basin, complemented by a sliding panel door.

The lounge is bright and inviting, featuring a large bay window that offers lovely views, along with new carpeting and a neutral décor throughout.

Externally, the property benefits from a shared driveway to the side and a low-maintenance rear patio garden with raised flower beds.

- Newly Renovated
- Two Bedrooms
- Shared Driveway
- Front & Back Garden
- Wet Room
- Lounge With Bay Window

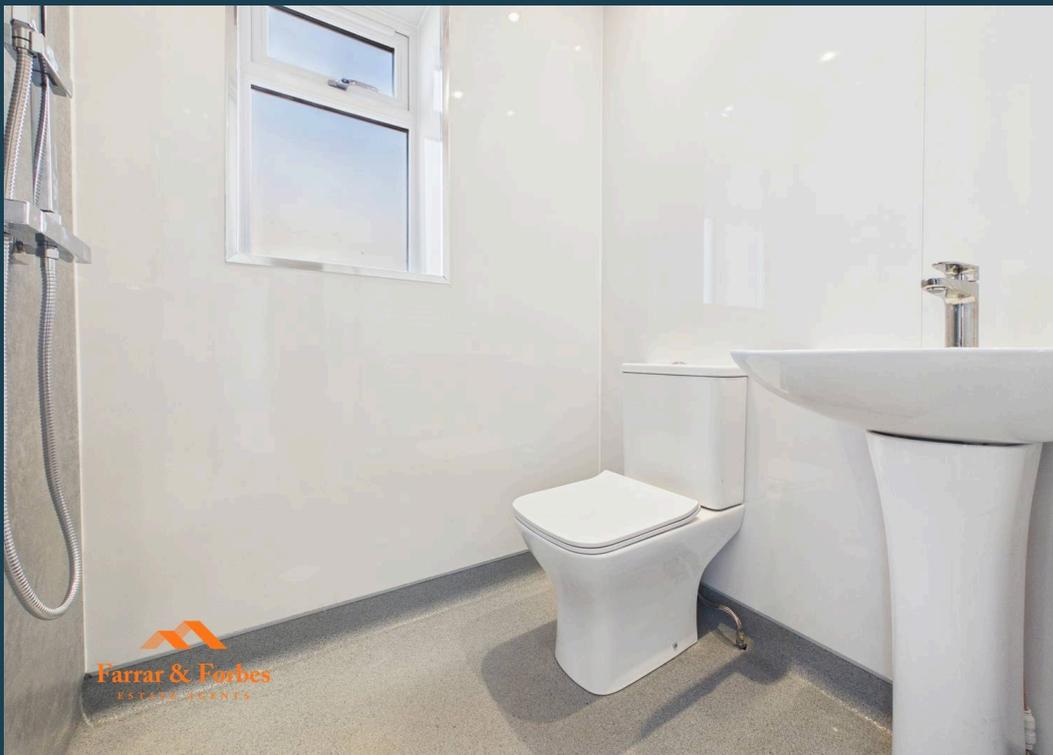

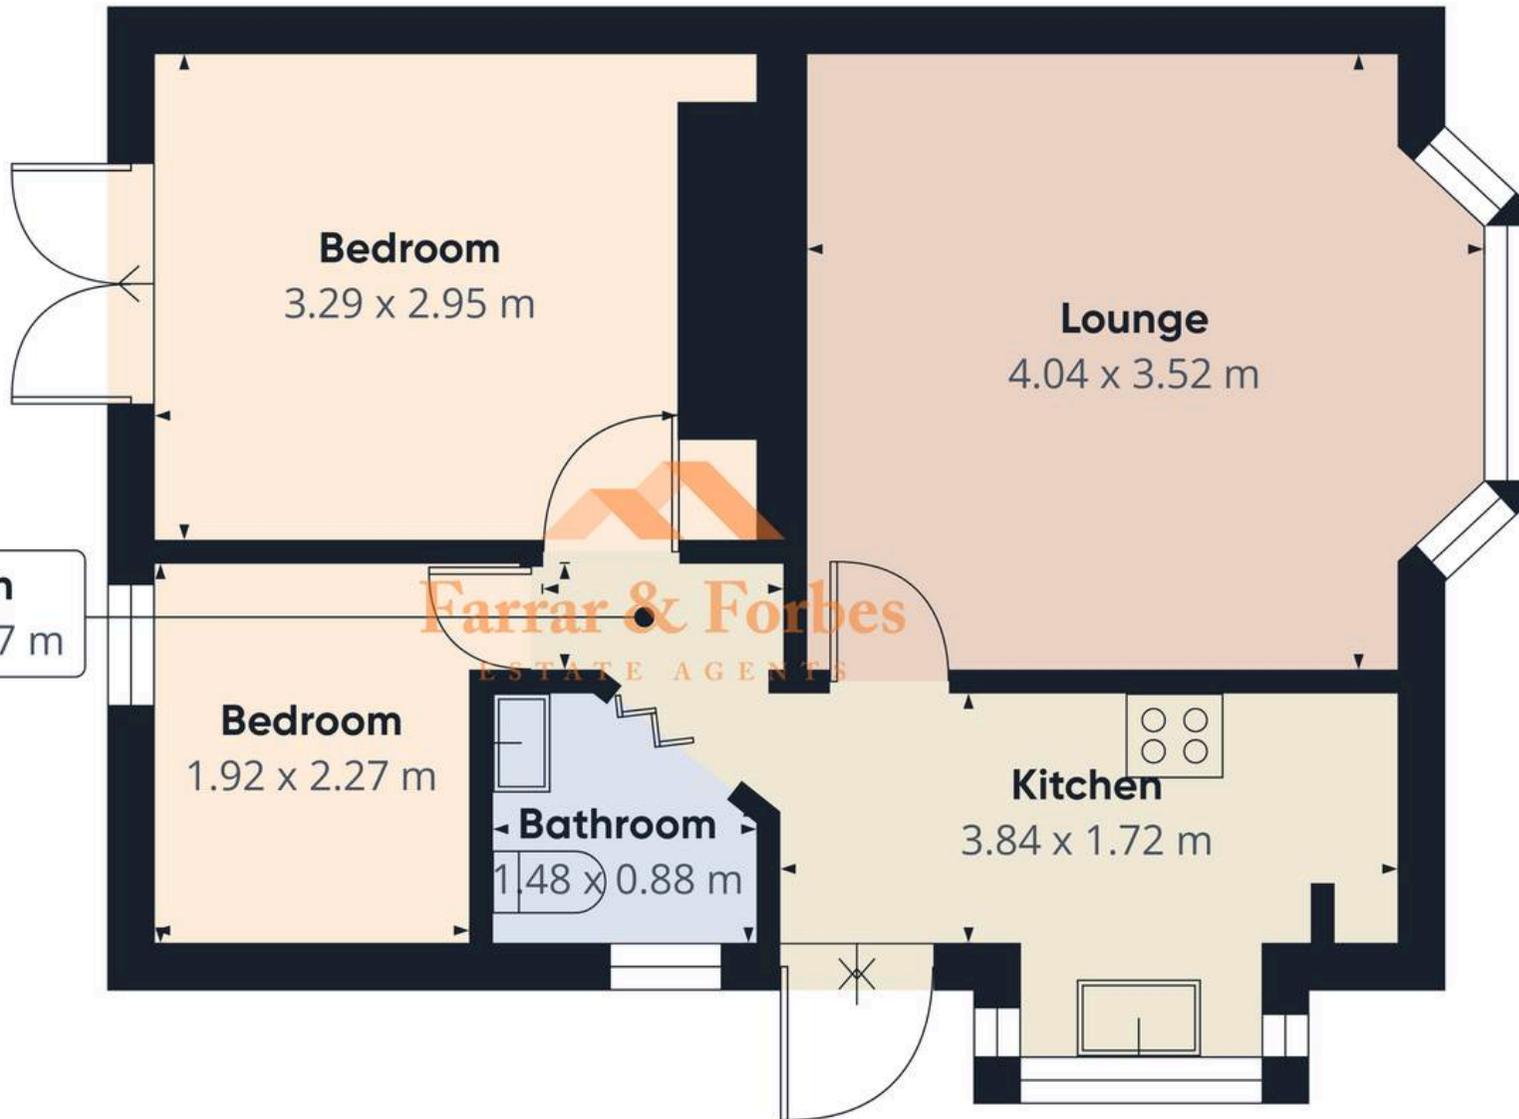

Approximate total area⁽¹⁾
40.5 m²

(1) Excluding balconies and terraces

Calculations reference the RICS IPMS 3C standard. Measurements are approximate and not to scale. This floor plan is intended for illustration only.

GIRAFFE360





Farrar & Forbes Estate Agents

Colne E-Cigs, 1 Arcadia - BB8 0HX

01282914042

info@farrarandforbes.co.uk

farrarandforbes.co.uk/