



Pinkmove

Rosemead

Guide Price £280,000 - £290,000


- Guide Price £280,000 - 290,000
- Multi-car Driveway
- Modern Kitchen and Bathroom
- Versatile Garden Outbuilding With Own WC / Utility Area
- Tiered Garden With Further Landscaping Potential
- Walking Distance to Multiple Schools
- Close to Shops, Leisure Facilities and Local Amenities
- Excellent Transport Links
- EPC Rating: D



3 1 1

Pinkmove

01633 746088
team@pinkmove.co.uk

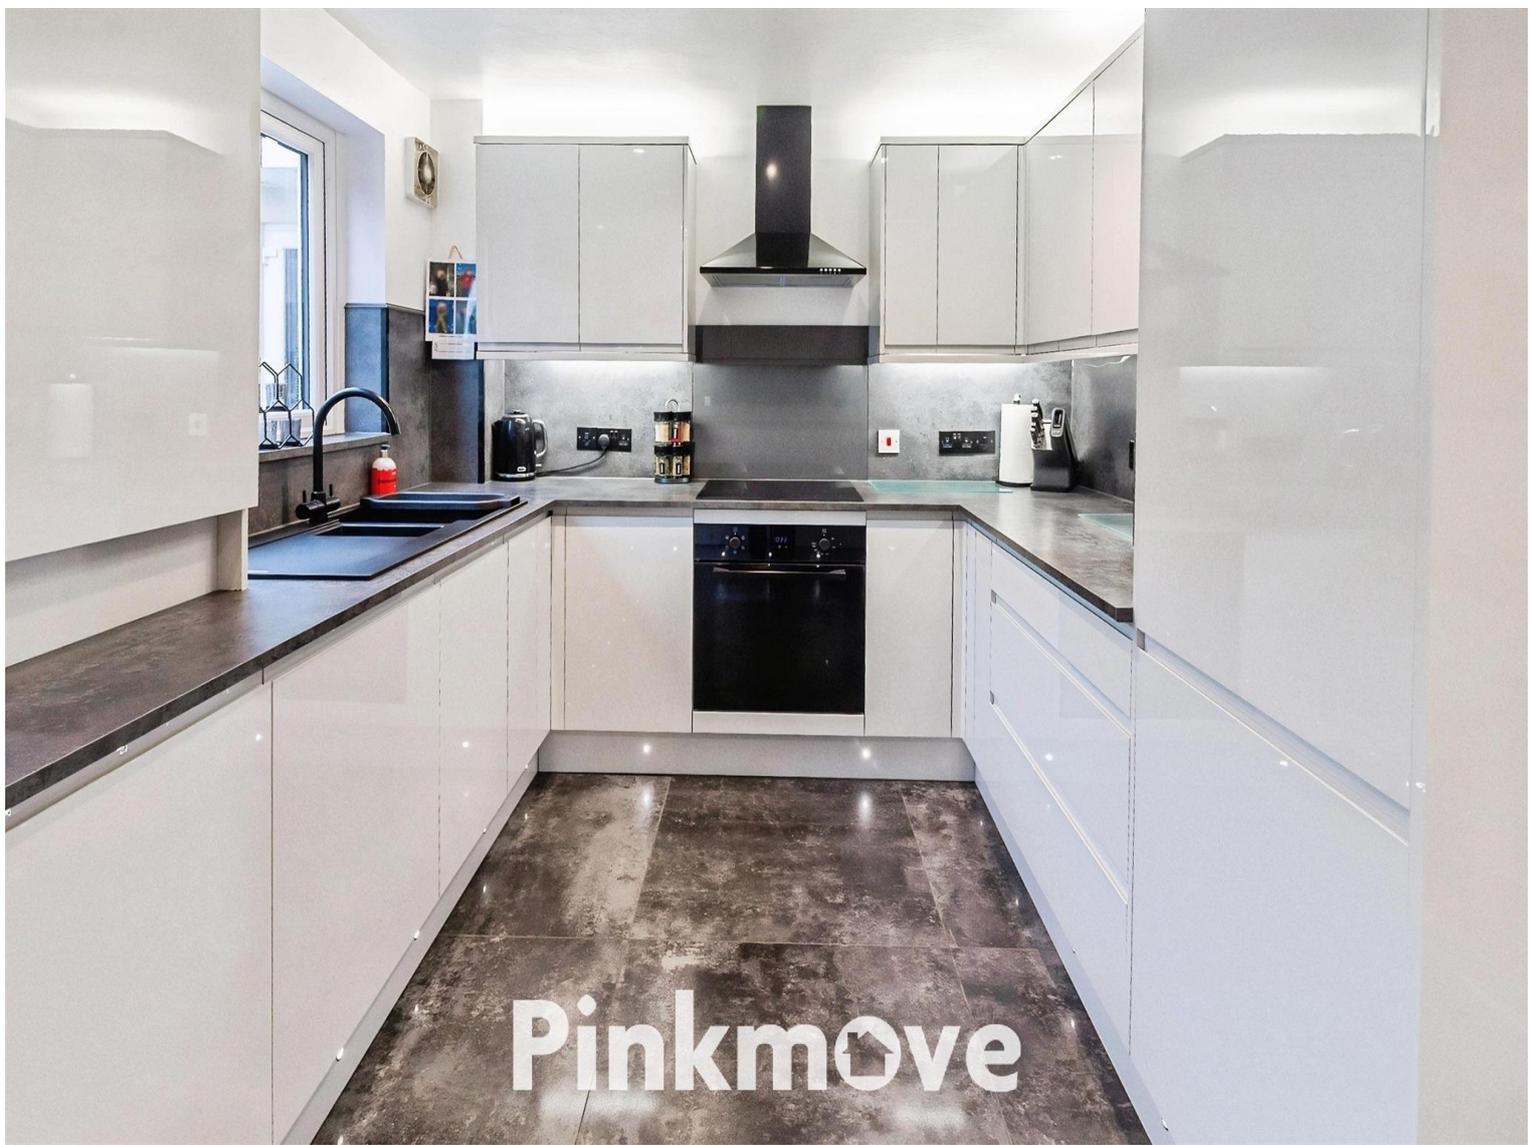

About the property

Situated in the quiet, family-friendly area of Rosemead in Cwmbran, this well-presented three-bedroom semi-detached home offers convenience and excellent local amenities. Shops, supermarkets and everyday services are close by, and several well-regarded schools are within easy walking distance.

Transport links are strong, with regular bus routes, train services and easy access to Cwmbran town centre and major road connections such as the M4.

The ground floor features a welcoming lounge at the front, providing a bright and comfortable living space. This leads through to a modern kitchen at the rear, fitted with contemporary units with ample worktop space. Double doors open directly onto the rear garden, allowing for plenty of natural light and a smooth connection between indoor and outdoor living.

The rear garden is long and tiered with a patio area and level lawn with fantastic potential for future development or landscaping. It also benefits from a separate garden building, ideal for a variety of uses such as a gym, playroom, office or even a self-contained living annex, complete with its own WC and utility area.

Upstairs, the property offers three bedrooms and a modern family bathroom. A spacious driveway provides off road parking for multiple vehicles.

This is an excellent opportunity for families or professionals seeking a comfortable home in a peaceful location with great access to local schools, amenities and transport links.





Accommodation

Lounge

15' 7" x 11' 10" (4.75m x 3.61m)
Max Measurements

Kitchen

8' 7" x 14' 11" (2.62m x 4.55m)

Garden Room

16' x 12' (4.88m x 3.66m)

Garden Utility / W C

2' 6" x 12' (0.76m x 3.66m)

Bedroom 1

12' 3" x 8' (3.73m x 2.44m)

Bedroom 2

9' 6" x 8' (2.90m x 2.44m)

Bedroom 3

8' 11" x 6' 9" (2.72m x 2.06m)
Max Measurements


Bathroom

6' 2" x 6' 7" (1.88m x 2.01m)

Floorplan


Ground Floor

Approx. 55.3 sq. metres (595.4 sq. feet)

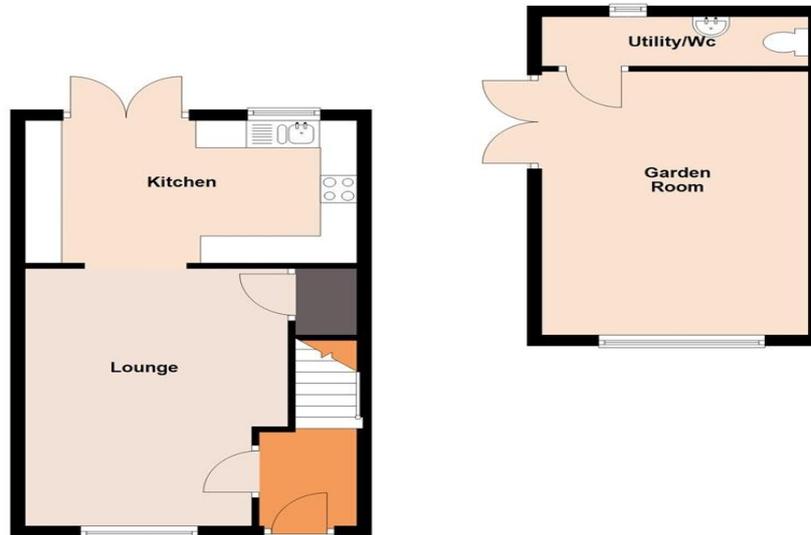

First Floor

Approx. 33.9 sq. metres (365.1 sq. feet)

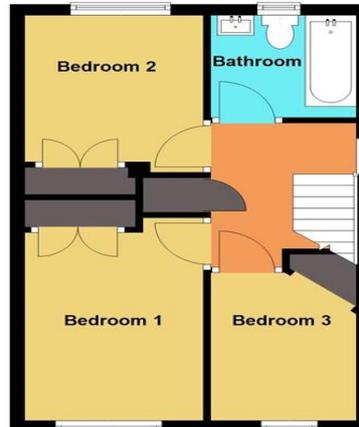

Total area: approx. 89.2 sq. metres (960.5 sq. feet)

43 Rosemead

Important Information

Note while we endeavour to make our sales details accurate and reliable, if there is any point which is of particular interest to you, please contact the office and we will be pleased to confirm the position for you. We have not personally tested any apparatus, equipment, fixtures, fittings or services and cannot verify they are in working order or fit for their purposes. Nothing in these particulars is intended to indicate that carpets or curtains, furnishings or fittings, electrical goods (whether wired or not). Gas fires or light fittings or any other fixtures not expressly included form part of the property offered for sale. This computer generated Floorplan, if applicable, is intended as a general guide to the layout and design of the property. It is not to scale and should not be relied upon for dimensions. Tenure: We cannot confirm the tenure of the property as we have not had access to the legal documents. The buyer is advised to obtain verification from their solicitor or surveyor.

Peter Alan Limited is registered in England and Wales under company number 2073153, Registered Office is Cumbria House, 16-20 Hockliffe Street, Leighton Buzzard, Bedfordshire, LU7 1GN. VAT Registration Number is 500 2481 05. For activities relating to regulated mortgages and non-investment insurance contracts, Peter Alan Limited is an appointed representative of Connells Limited which is authorised and regulated by the Financial Conduct Authority. Connells Limited's Financial Services Register number is 302221. Most buy-to-let