





Homegower House St. £60,000

- Upper Floor Apartment
- Well Presented and Modern Throughout
- Well-Maintained Communal Grounds
- Allocated Parking
- Leasehold (Ground rent £444 p.a. / Service charge £2,500 p.a.)
- Bright and Spacious Reception Room
- Contemporary and Convenient Shower Room

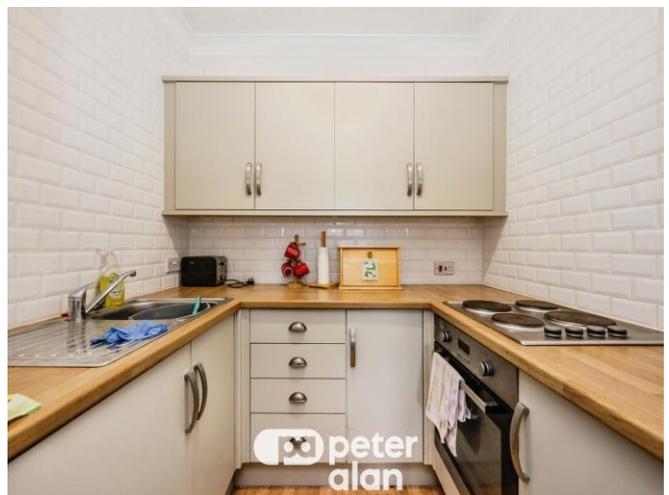

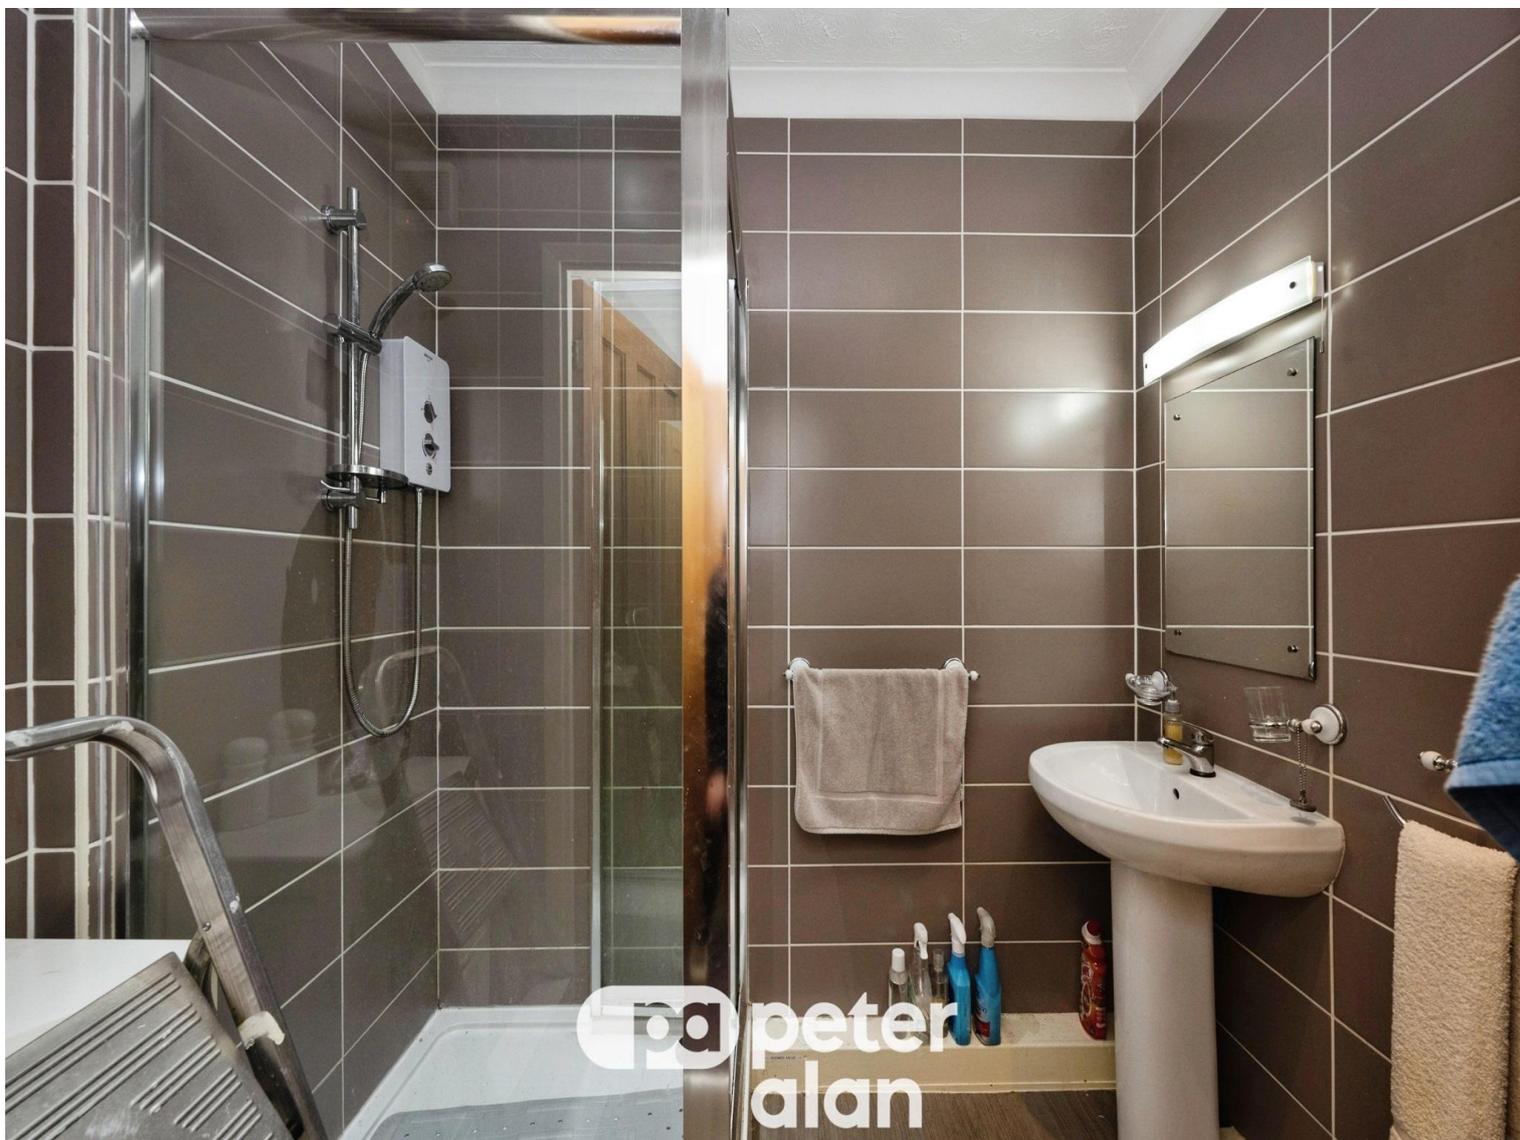

About the property

Modern one-bedroom upper floor apartment with stunning views over Swansea, set within well-maintained grounds with allocated parking. This retirement apartment is an opportunity for a purchaser looking for a low-maintenance, conveniently located home.

Accommodation

Lounge

15' 4" x 10' 7" (4.67m x 3.23m)

Bedroom

10' 1" x 8' (3.07m x 2.44m)

Kitchen


7' 2" x 5' 6" (2.18m x 1.68m)

Shower Room

6' 10" x 5' 4" (2.08m x 1.63m)



Floorplan

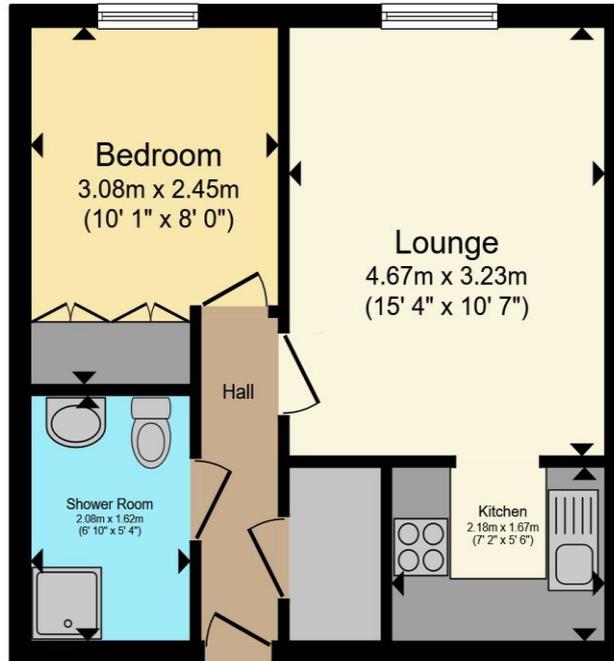

Total floor area 34.5 m² (371 sq.ft.) approx

This floor plan is for illustrative purposes only. It is not drawn to scale. Any measurements, floor areas (including any total floor area), openings and orientation are approximate. No details are guaranteed, they cannot be relied upon for any purpose and they do not form part of any agreement. No liability is taken for any error, omission or misstatement. A party must rely upon its own inspection(s). Powered by www.propertybox.io

Important Information

Note while we endeavour to make our sales details accurate and reliable, if there is any point which is of particular interest to you, please contact the office and we will be pleased to confirm the position for you. We have not personally tested any apparatus, equipment, fixtures, fittings or services and cannot verify they are in working order or fit for their purposes. Nothing in these particulars is intended to indicate that carpets or curtains, furnishings or fittings, electrical goods (whether wired or not). Gas fires or light fittings or any other fixtures not expressly included form part of the property offered for sale. This computer generated Floorplan, if applicable, is intended as a general guide to the layout and design of the property. It is not to scale and should not be relied upon for dimensions. Tenure: We cannot confirm the tenure of the property as we have not had access to the legal documents. The buyer is advised to obtain verification from their solicitor or surveyor.