



PROPOSED NORTHEAST FLANK ELEVATION  
SCRAP SECTION THRO

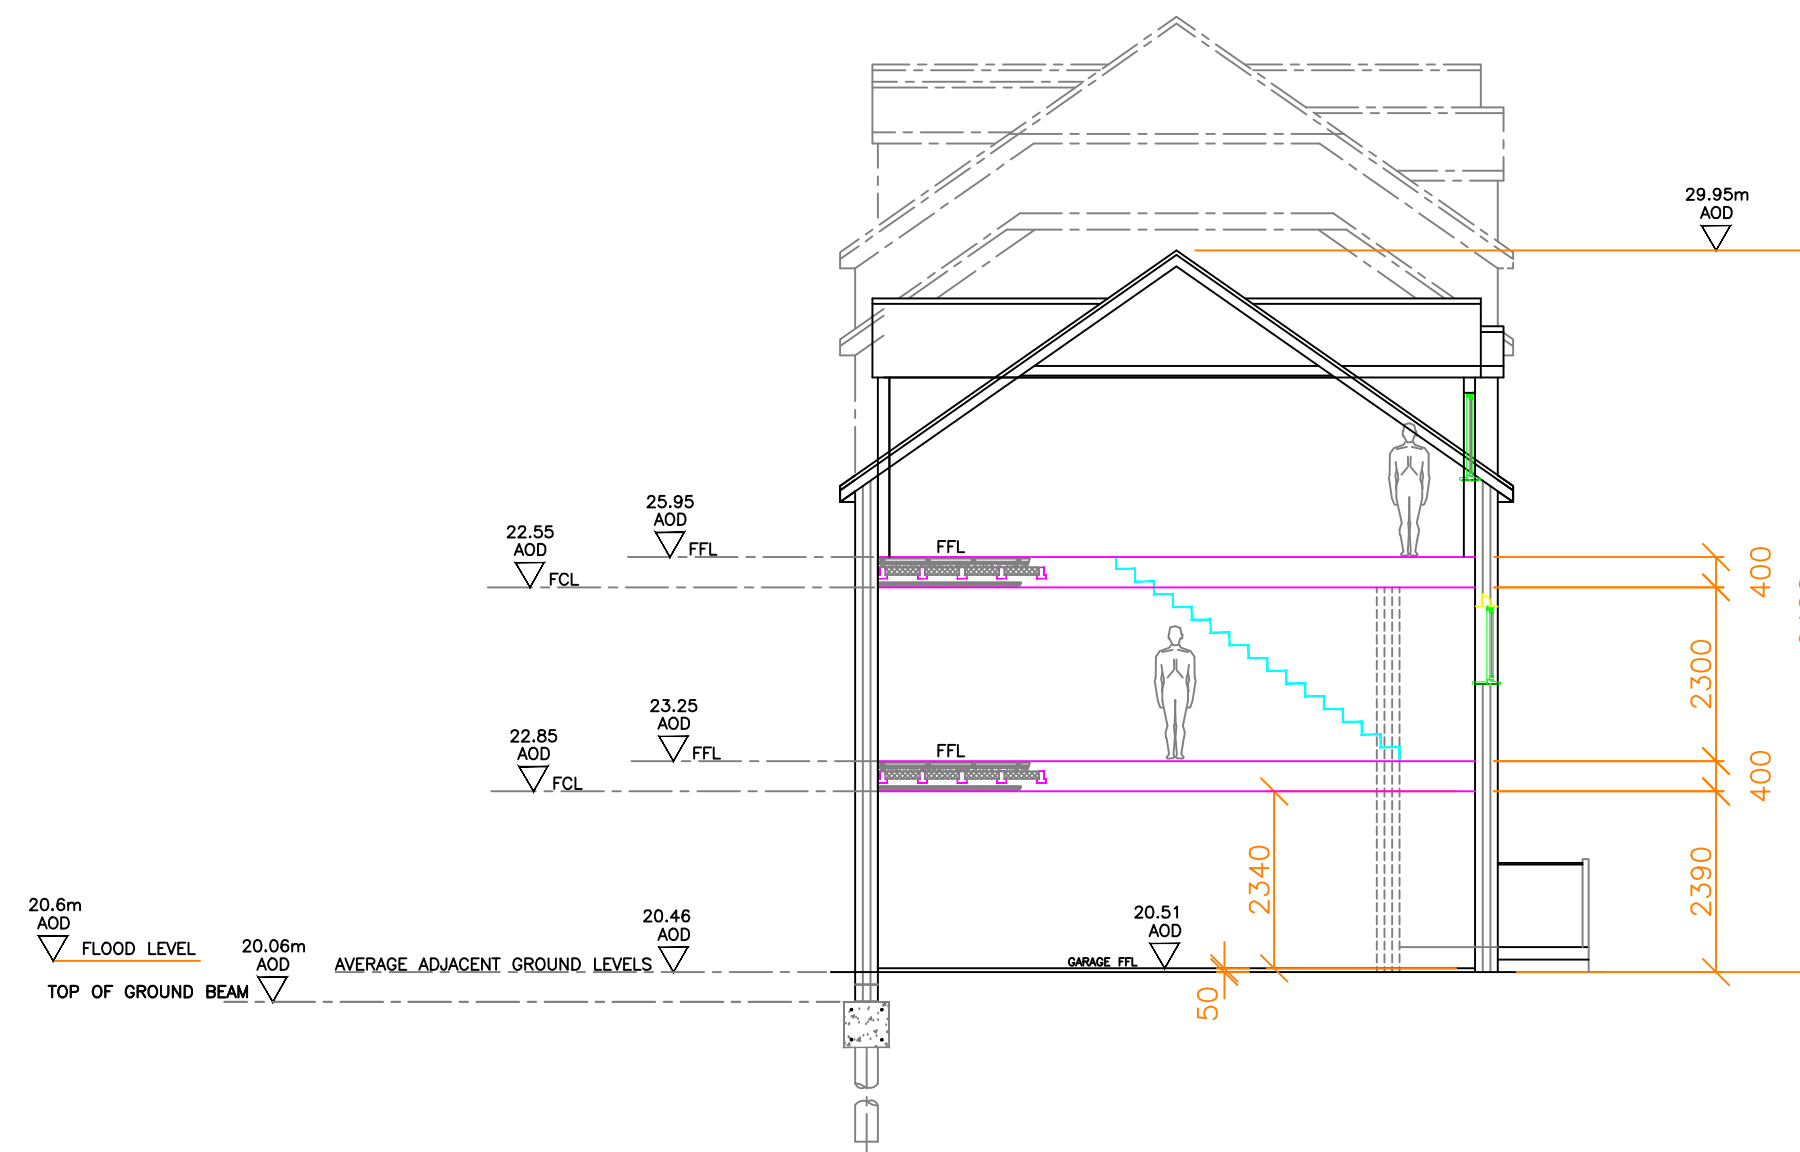

PROPOSED NORTHEAST FLANK ELEVATION  
SCRAP SECTION THRO

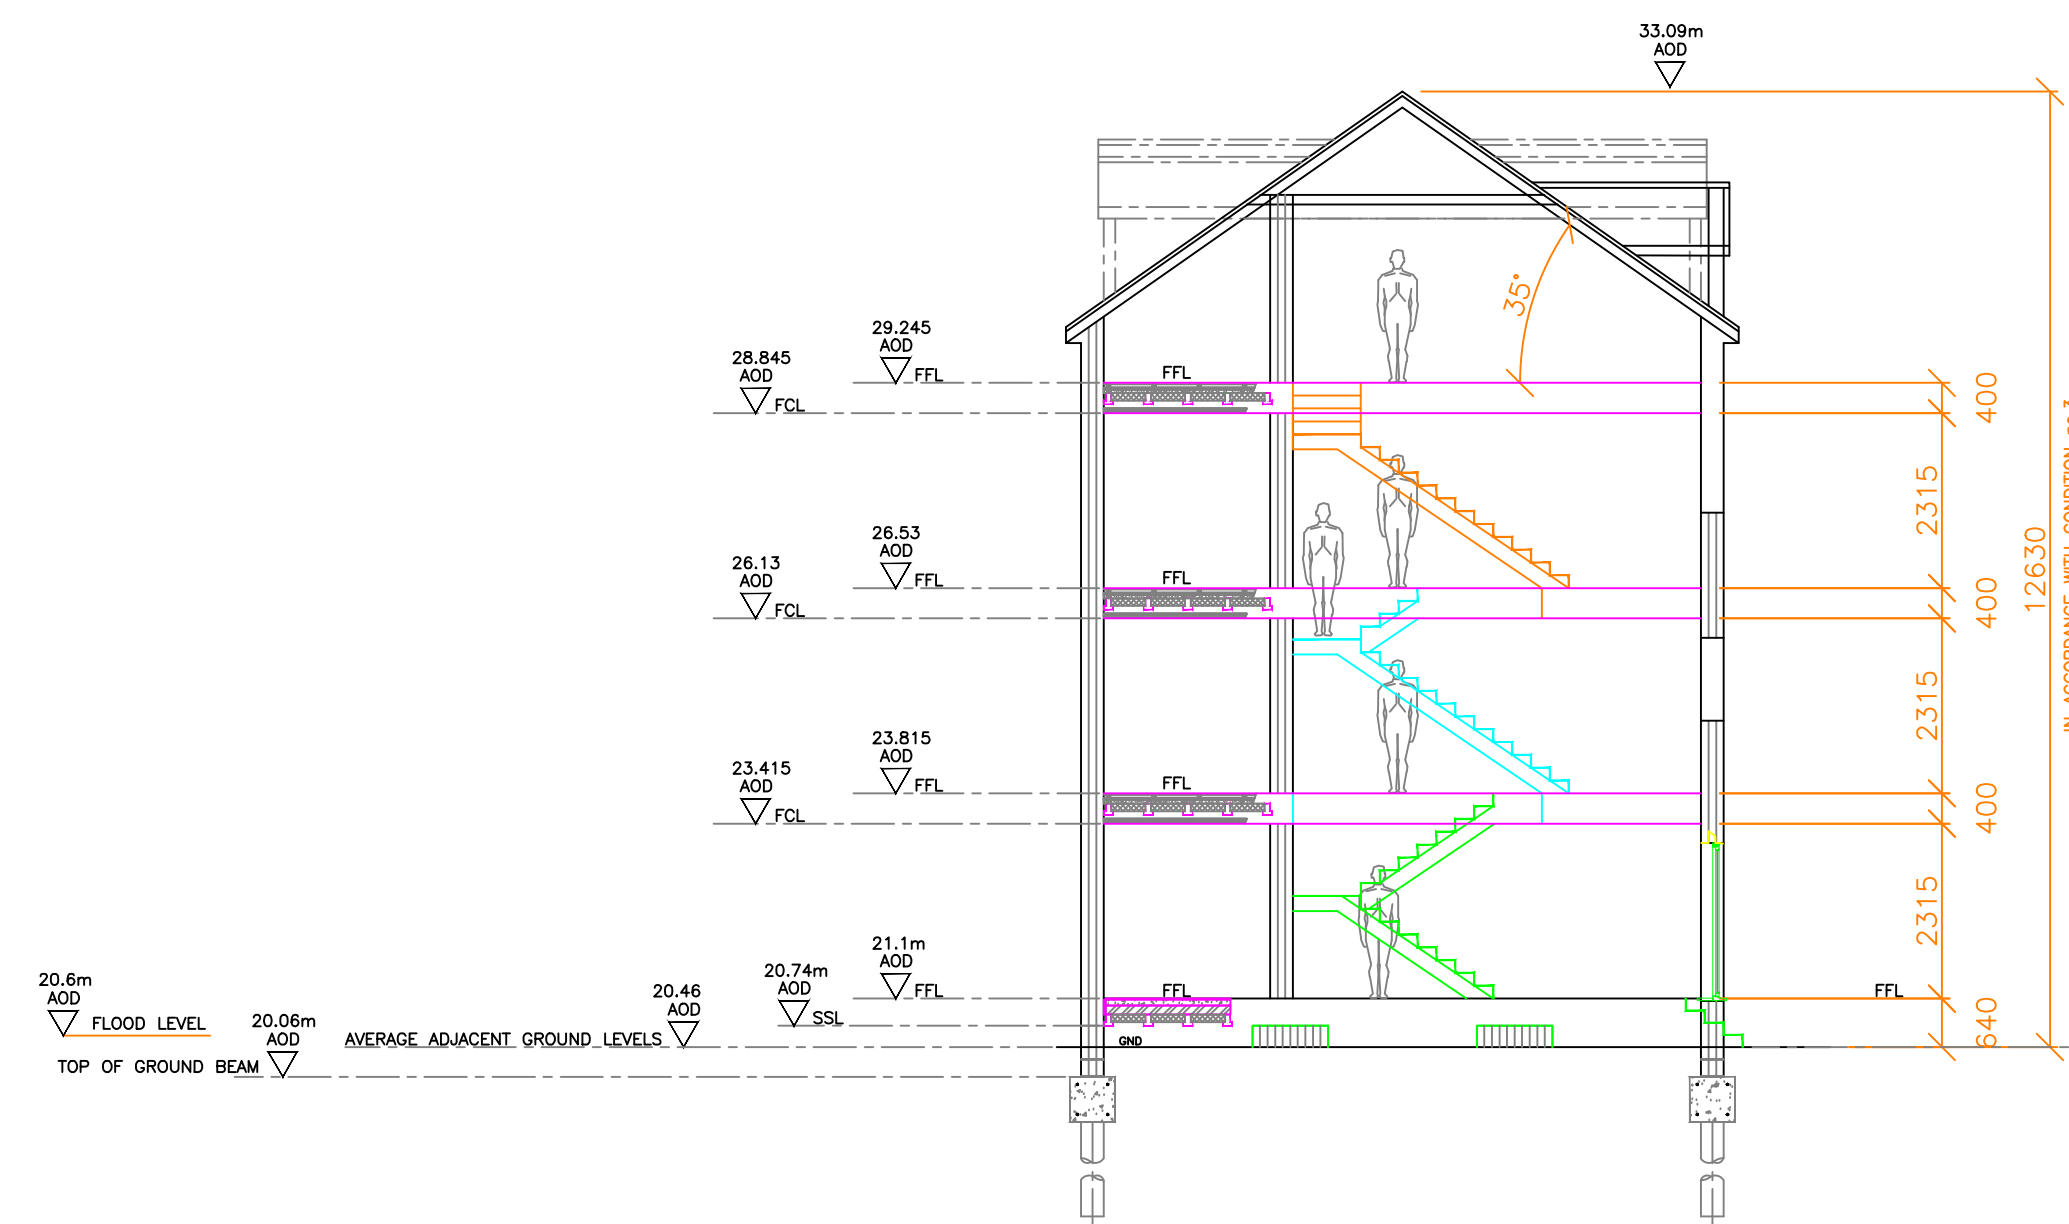

PROPOSED NORTHEAST FLANK ELEVATION  
SCRAP SECTION THRO

BLDG1  
NEW BLOCK

provisional issue  
issued for DESIGN DISCUSSION & PRELIMINARY TENDER  
subject to change or alteration

A	preliminary issue	09.04.20
---	-------------------	----------


client - p h jackson

**LIMEBLUE**innovation  
post office buildings  
freestone yard, park street  
colnbrook SL3 0HT  
telephone 01753 681315  
fax 01753 681929  
www.limeblueinno.co.uk  
enquiries@limeblueinno.co.uk

freestone yard, park street  
colnbrook, slough SL3 0HT  
PROPOSED DEVELOPMENT  
NEW UNIT PLUS REFURBISHED EXISTING  
UNITS

drawn checked  
scale 1:100 dimensions in millimetres  
DO NOT scale print for constructional purpose if in doubt ASK

A1 sheet  
drg no. rpf1138sht5a(P).dwg sheet 5 of x

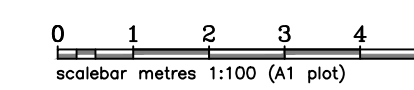

no. all design, dimensions, compliance with statutory legislation, licenses, permissions, approvals & agreements to remain the sole responsibility of client