



jordanfishwick

SALFORD
Fusion



Fusion, Salford M5 4LH

Price £143,000



The Property

A superb immaculately presented third floor apartment in the popular Fusion development on Middlewood Street in Salford. Perfectly situated for access to the M602 and Regent Road Retail Park and walking distance from the city. Entrance hallway with storage cupboard, spacious living room with Juliet balcony with views over the communal gardens, stylish kitchen with a range of integrated appliances, master bedroom with en suite shower room, second bedroom and a contemporary bathroom with white suite. A must view apartment! No Parking.

Directions

Located on the very fringes of the city centre in the new Middlewood Locks development. The city centre is within short walking distance as well as the Regent road Retail Park.



- 3rd Floor
- Two Bedrooms
- En-Suite & Bathroom
- Immaculate Condition
- Close To City
- No Parking
- No Chain
- Rental Potential £725 PCM

Postcode - M5 4LH


EPC Rating -

Floor Area - sq ft

Local Authority - Salford City Council

Council Tax - Band B



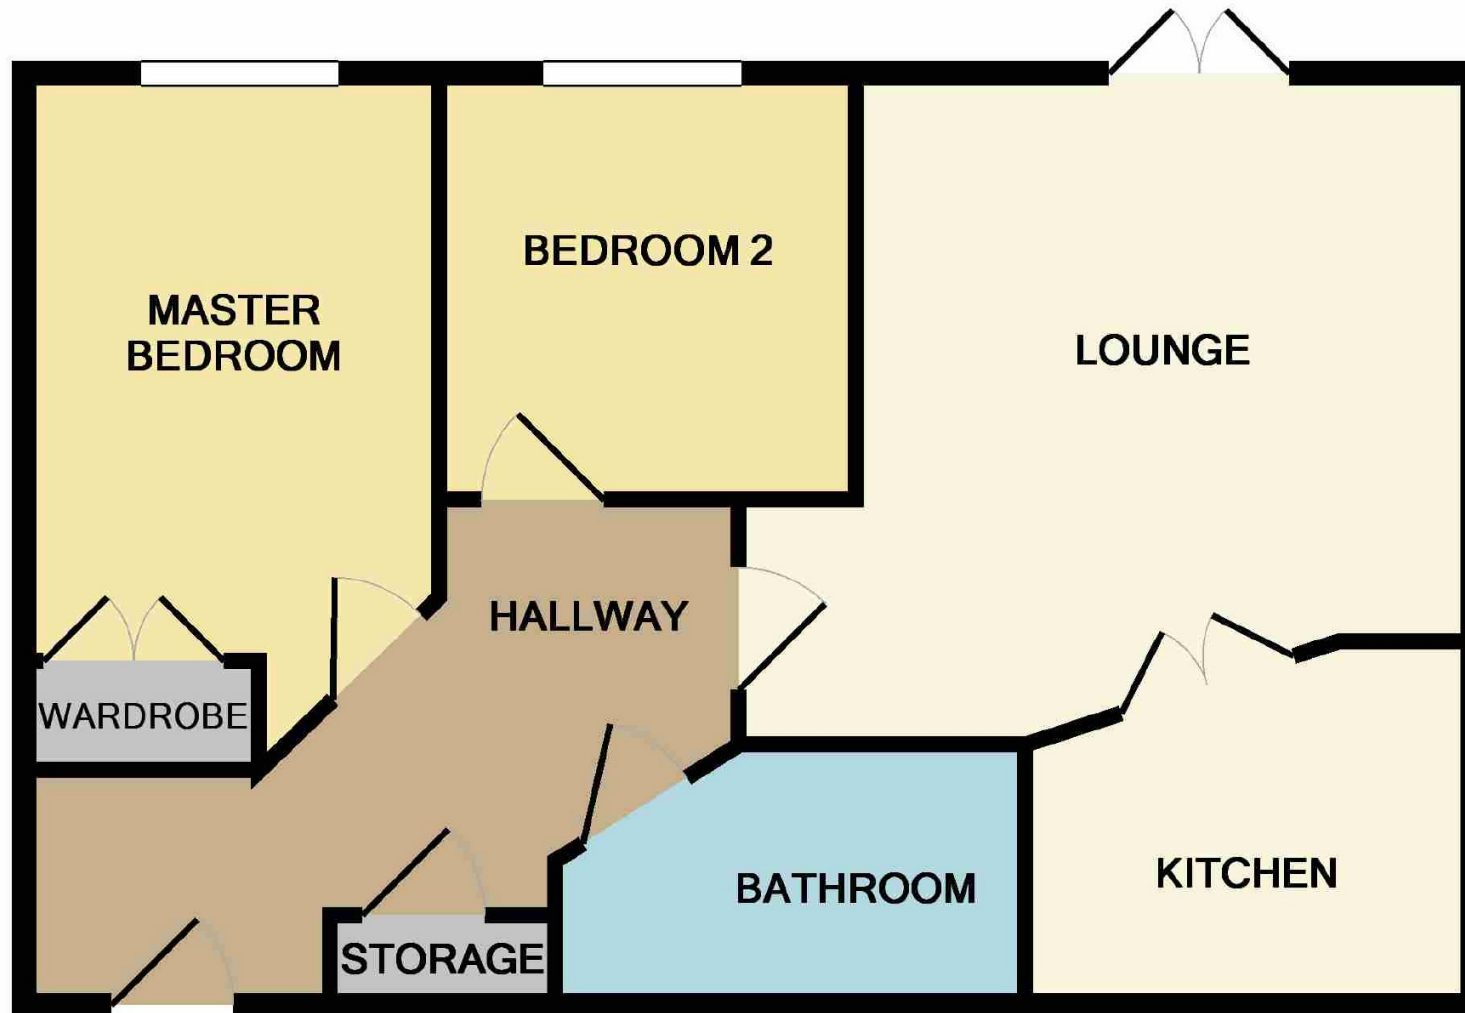

Measurements are approximate. Not to scale. Illustrative purposes only
Made with Metropix ©2018