



*jordanfishwick*


The Hacienda





## The Hacienda, M1 5DD

£1,350 Per calendar month

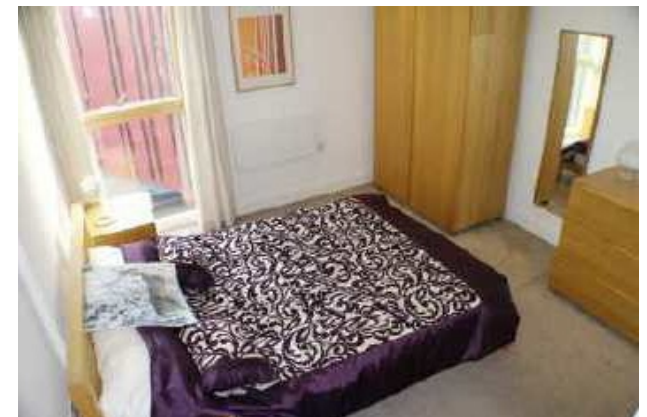

### The Property

Available End October!!! Fantastic 8th floor apartment is located close to Oxford Road and Deansgate Locks. Occupying a southern corner aspect with a very large external terrace, the property comprises entrance hallway, spacious and bright Living area with floor to ceiling windows, Kitchen with fitted appliances, oven, fridge/freezer and dishwasher, Good sized master bedroom has a stylish en-suite shower room. Second double bedroom. Three piece bathroom suite with shower attachment. Secure underground parking included! Furnished. EPC Rating C.

### Directions

- Available End October
- 8th Floor Two Bed
- Roof Terrace
- En-Suite & Bathroom
- Parking
- Furnished
- Council Tax Band E

**Postcode** - M1 5DD


**EPC Rating** - C

**Floor Area** - 904 sq ft

**Local Authority** - Manchester City Council

**Council Tax** - Band C



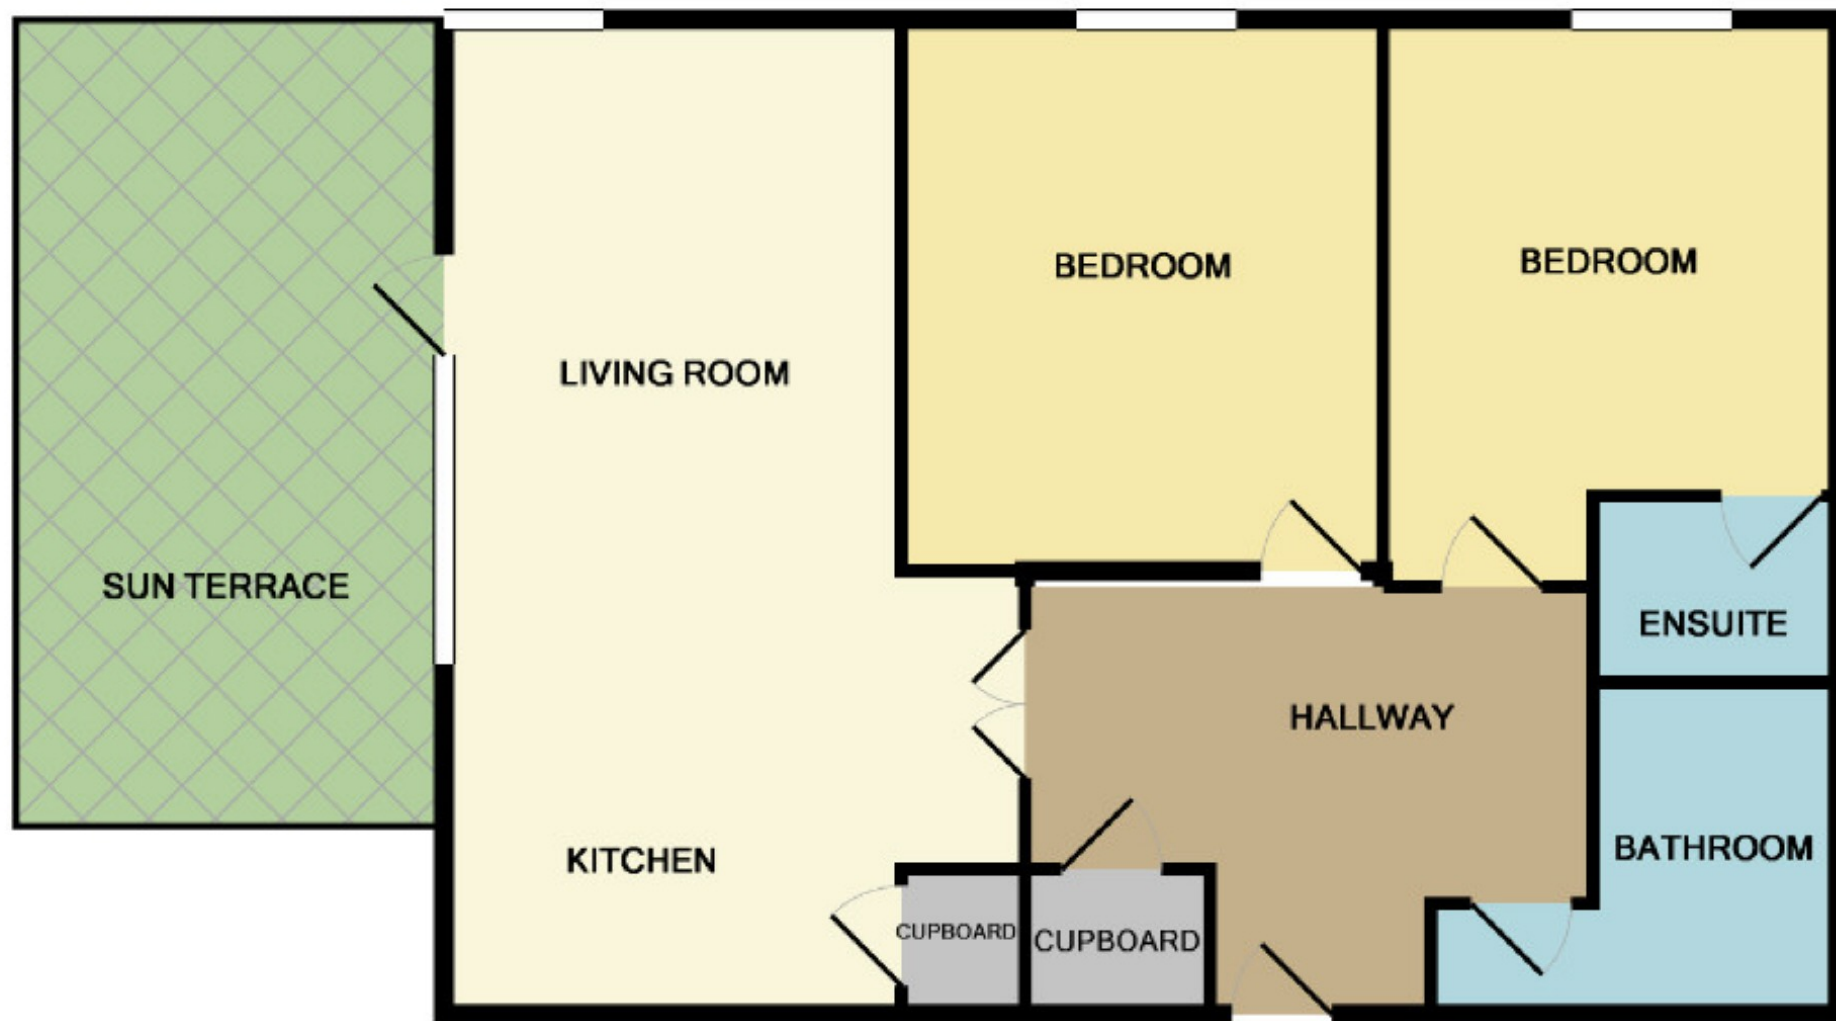

Measurements are approximate. Not to scale. Illustrative purposes only  
Made with Metropix ©2015