



Site at Wester Gauldwell, Craigellachie

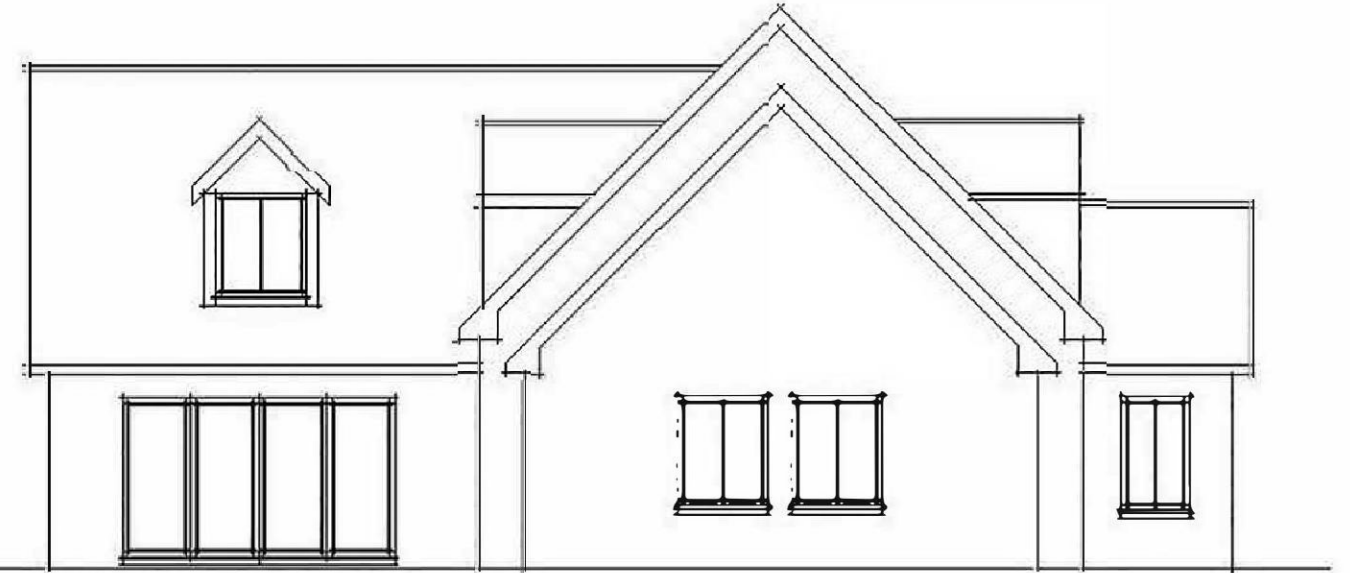


Front Elevation



Side Elevation

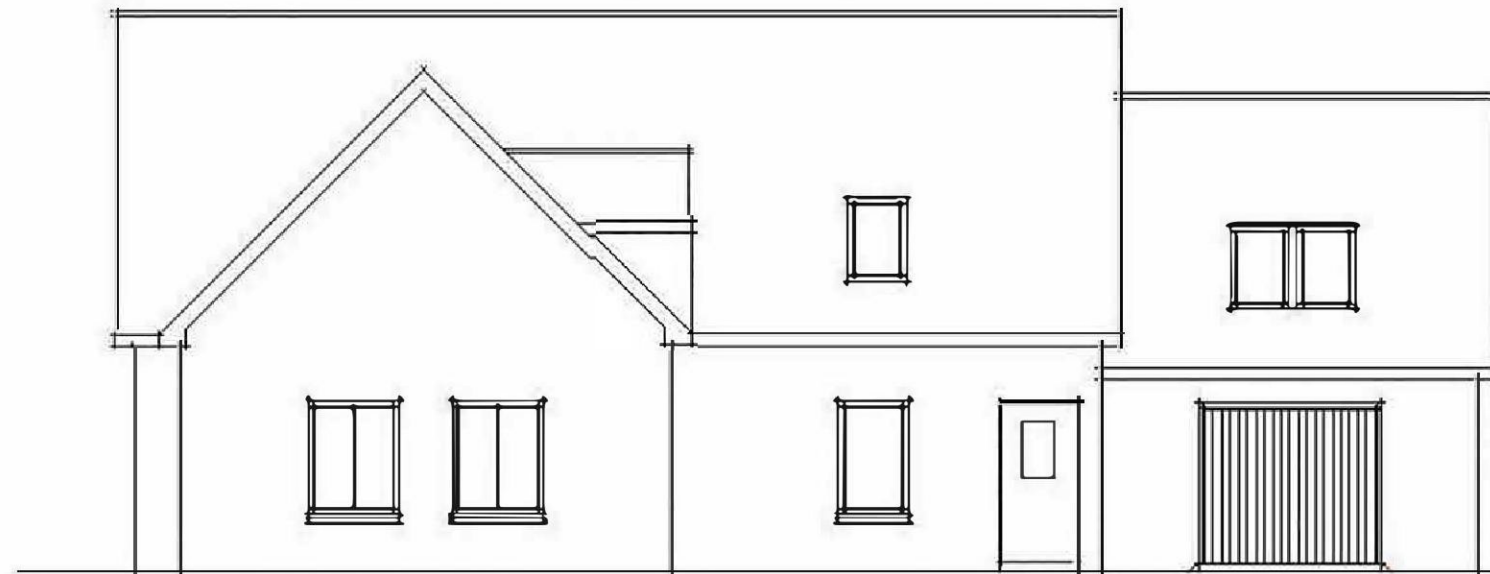

Rear Elevation

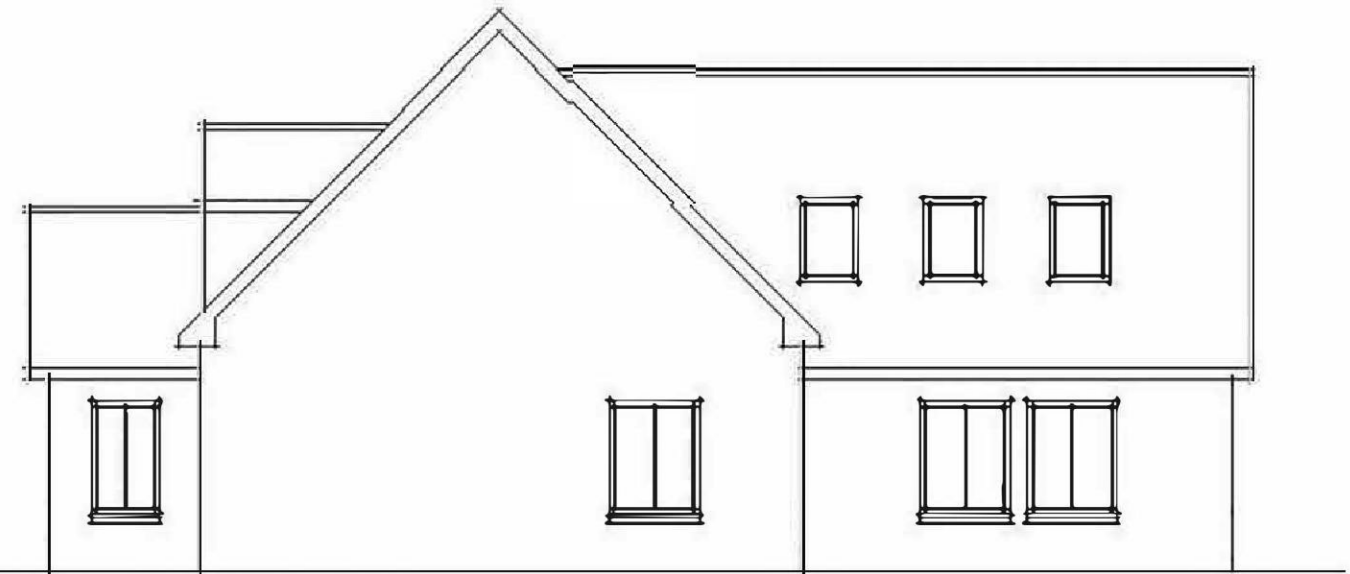

Side Elevation

EXTERNAL FINISHES

ROOF

Slate effect roof tile

WALLS

Drydash Render - Spey Chip on buff



Town & Country Planning
(Scotland) Act, 1997
as amended

APPROVED

05 April 2017

Development Management
Environmental Services
The Moray Council