


# Valuable Residential Building Land

Land adjoining Riverside Court, Rythergate, Cawood, YO8 3RT.

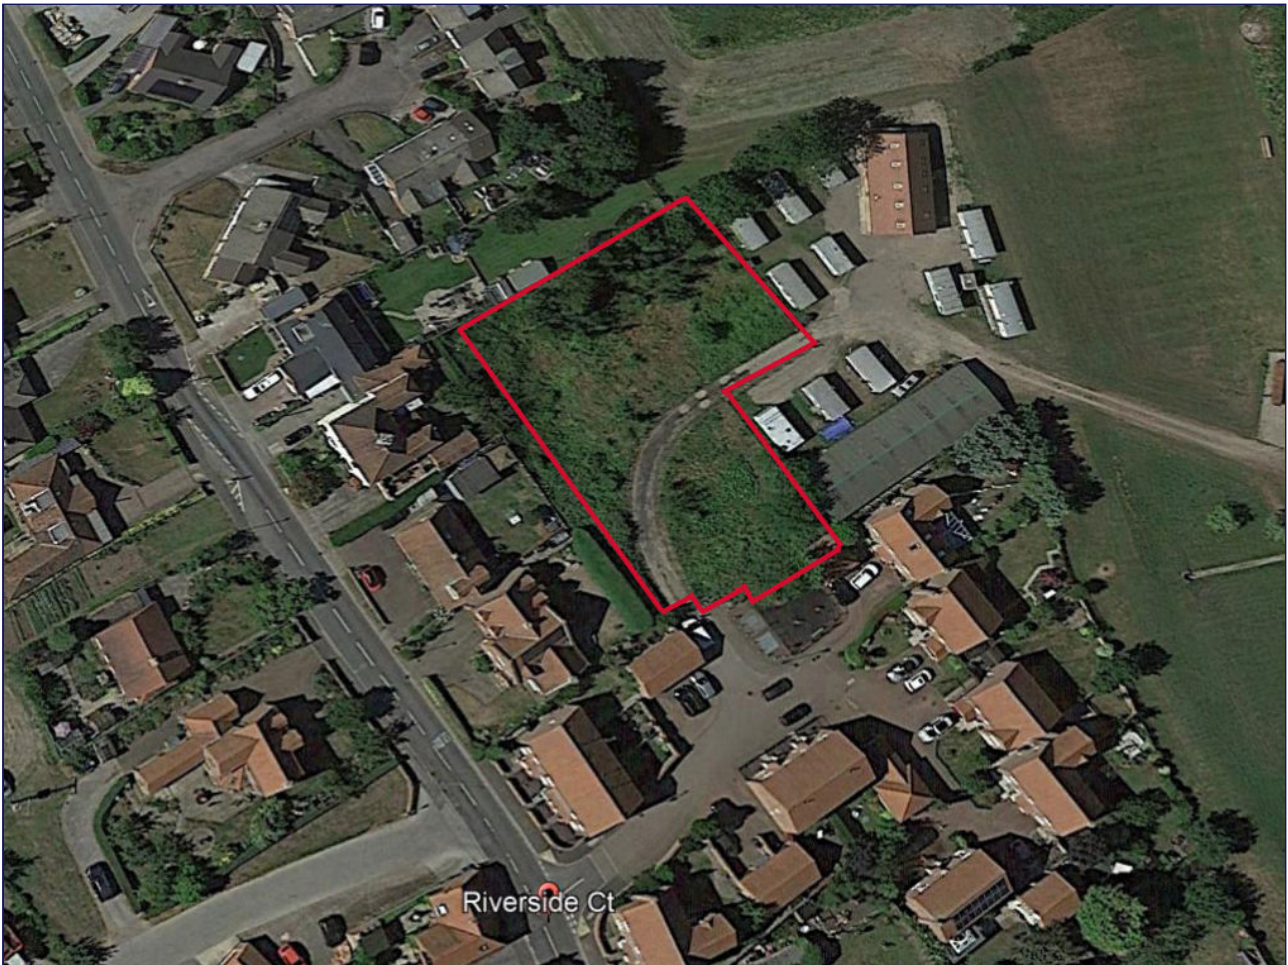

An opportunity to acquire this prime development land situated off Riverside Court within the popular village of Cawood which lies approximately 5 miles from the market town of Selby and approximately 12 miles from the historic city of York. The land, which extends to approximately 0.54 acres (0.22 hectares) has the benefit of outline planning consent for the erection of six dwellings.

Offers in the region of £500,000

- **Situation**

The site is accessed off Riverside Court within the North Yorkshire village of Cawood. The village is within the parish of Selby and lies approximately 5 miles from the market town of Selby and 12 miles from the historic city of York.

- **Description**

The site which extends to 0.54 acres (0.22 hectares) has the benefit of outline planning consent for the erection of 6 dwellings, in accordance with decision number, 2019/1331/OUT a copy of which can be obtained from the agents or alternatively from the Selby District Council planning portal.

### **GENERAL REMARKS**

- **Tenure**

It is understood that the tenure of the land is freehold. We have not inspected the deeds and have to assume for the purpose of these particulars that the deeds do not contain any onerous or restrictive covenants, which would affect the sale of the land.

- **Possession**

The land is being offered for sale with vacant possession on completion.

- **Wayleaves, Easement & Rights of Way**

The land is sold subject to and with the benefit of all existing rights of way, water, light, drainage and all other easements affecting the land whether mentioned in these particulars or not together with all wayleaves for poles, stays, cables, pylons, water, gas and other pipes.

- **Minerals**

The mineral rights are included in the sale.

- **Deductions**

The buyer will not make any claim for deductions or dilapidations whatsoever.

- **Viewing**

By appointment with the agents.

- **Contaminated Land**

The seller is not aware of this land having been filled with any contaminated matter referred to in the Environmental Protection Act 1990. The Seller does not give any warranty or guarantee in this respect and advises the Buyer to make such enquiries and investigations which may be necessary to satisfy themselves that none of the land is so filled.

- **Plans & Particulars**

The plans and particulars and advertisements in connection with this sale have been prepared in good faith for the benefit of the intending purchaser. Neither the Vendor nor his Agent accepts any liability for their accuracy whatsoever.

All plans are for identification purpose only, and are not to scale. The plans have been reproduced with the sanction of HMSO under licence number 10000476. Crown copyright reserved.

- **Local Authorities**

Selby District Council, Civic Centre, Doncaster Road, Selby, YO8 9FT. Tel: 01757 705101

Ministry of Agriculture Fisheries & Food, Government Buildings, Crosby Road, Northallerton, North Yorkshire, DL6 1AD  
Tel: (01609) 773751

- **Services**

Prospective purchasers can make the relevant enquiries from the following utility companies with regard to the services available.

Yorkshire Water Services (New Supplies & Enquiries), Broadacre House, Vicar Lane, Bradford, West Yorkshire, BD1 5RQ.

Yorkshire Electricity (New Supplies), Supply Line (Yorkshire Electric), P O Box 161, 161 Gelderd Road, Leeds, LS1 1QZ

- **Misrepresentation Act 1967**

1. The Agents acting for the Vendor of the land give notice that none of the statements in these particulars as to the land are to be relied upon as a statement of representation of fact. Sales particulars and plans are for reference only and any error or omission or mis-statement shall not annul the sale or entitle any party to compensation nor in any circumstances give grounds for action of law.

2. Any intending purchaser must satisfy himself by inspection or otherwise as to the correctness of each of the statements in these particulars.




**CURRENT SITE PLAN**



**PROPOSED SITE PLAN**



## PROPOSED STREET SCENE

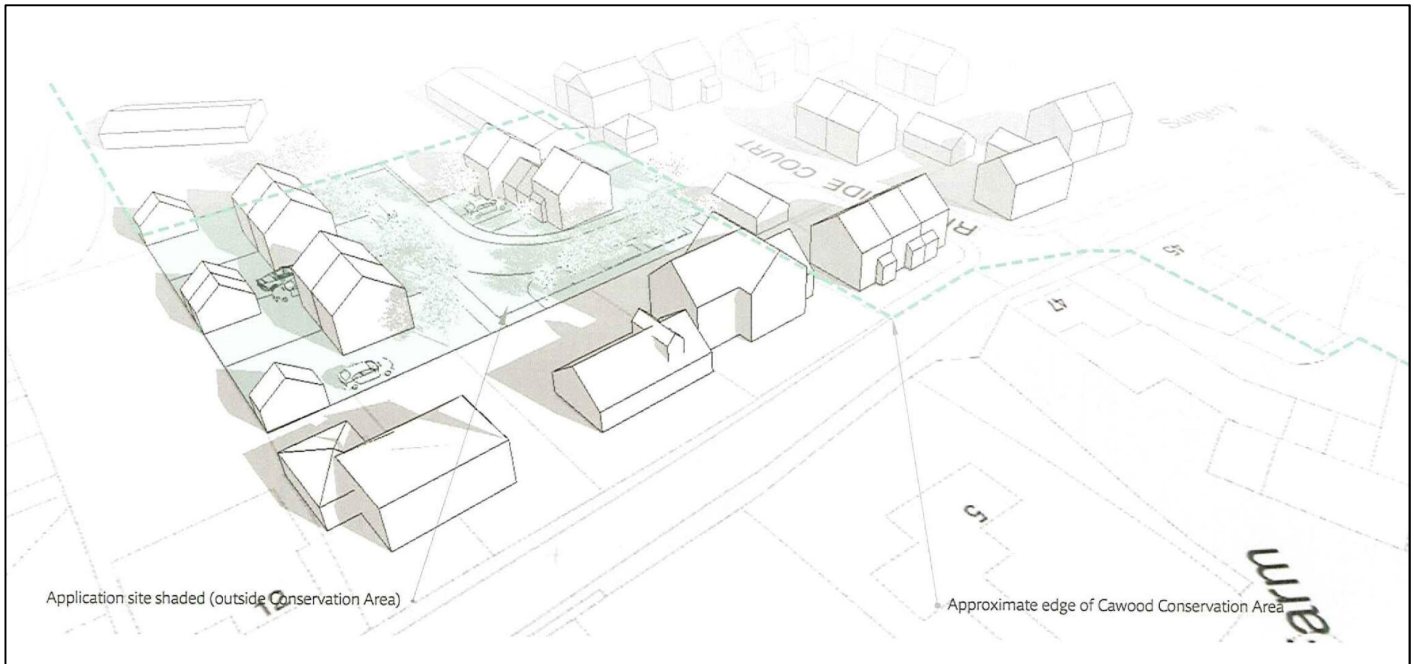

### **SCREETONS OFFER;**

**RESIDENTIAL SALES & LETTINGS  
NEW HOMES  
AUCTIONS  
DEVELOPMENT & BUILDING LAND  
COMMERCIAL SALES & LETTINGS  
AGRICULTURAL  
MORTGAGE & FINANCIAL  
VALUATION & SURVEY**

### **PROFESSIONAL PROPERTY SERVICES INCLUDE:**

**FREE MARKET APPRAISAL  
FLOOR PLANS  
ACCOMPANIED VIEWINGS  
NEGOTIATORS VISIT ALL PROPERTIES FOR SALE  
TEXT MESSAGING & E-MAIL MAILING LIST  
PROPERTIES AVAILABLE 24-7 ON [SCREETONS.CO.UK](http://SCREETONS.CO.UK)  
QUALITY BROCHURES WITH DIGITAL COLOUR PHOTO'S  
FRIENDLY, SPACIOUS OFFICES SET IN PRIME LOCATIONS**

### **IMPORTANT NOTES**

These particulars have been prepared in all good faith to give a fair and overall view of the property and must not be relied upon as statements or representations of fact. Purchasers must satisfy themselves by inspection or otherwise regarding the items mentioned and as to the content of these particulars and make further specific enquiries to ensure that the descriptions are likely to match any expectations they may have of the property.

We have not tested any services, appliances, facilities or equipment and nothing in these particulars should be deemed to be a statement that they are in good working order or that the property is in good structural condition or otherwise.

Photographs depict only certain parts of the property. It should not be assumed that any contents, furniture, furnishings, fixtures and fittings etc. photographed, are included in the sale. It should not be assumed that the property remains as displayed in the photographs. No assumption should be made with regard to parts of the property that have not been photographed.

Any areas, measurements or distances referred are given as a guide only and not precise. If such details are fundamental to a purchase, purchasers must rely on their own enquiries.

Where reference is made to planning permissions of potential uses such information is given by the agents in good faith. Purchasers should make their own enquiries into such matters prior to purchase.