



Milson Road W14

FINLAY  
BREWER



## Milson Road W14

**2 Double Bedrooms**

**Dual Aspect Reception/Dining Room**

**Kitchen**

**Bathroom**

**EPC RATING D 62**

---

A well-configured and presented 2 double bedroom flat which occupies the entire second floor of a handsome period property. Providing spacious, lateral living/entertaining space, a contemporary kitchen, generous bedrooms and bathroom this property is flooded with light and is a MUST SEE!

---


**GUIDE: £625,000**  
**SHARE OF FREEHOLD**

SUBJECT TO CONTRACT

LEASE: APX 93 YEARS  
SERVICE CHARGE: APX £200 PCM





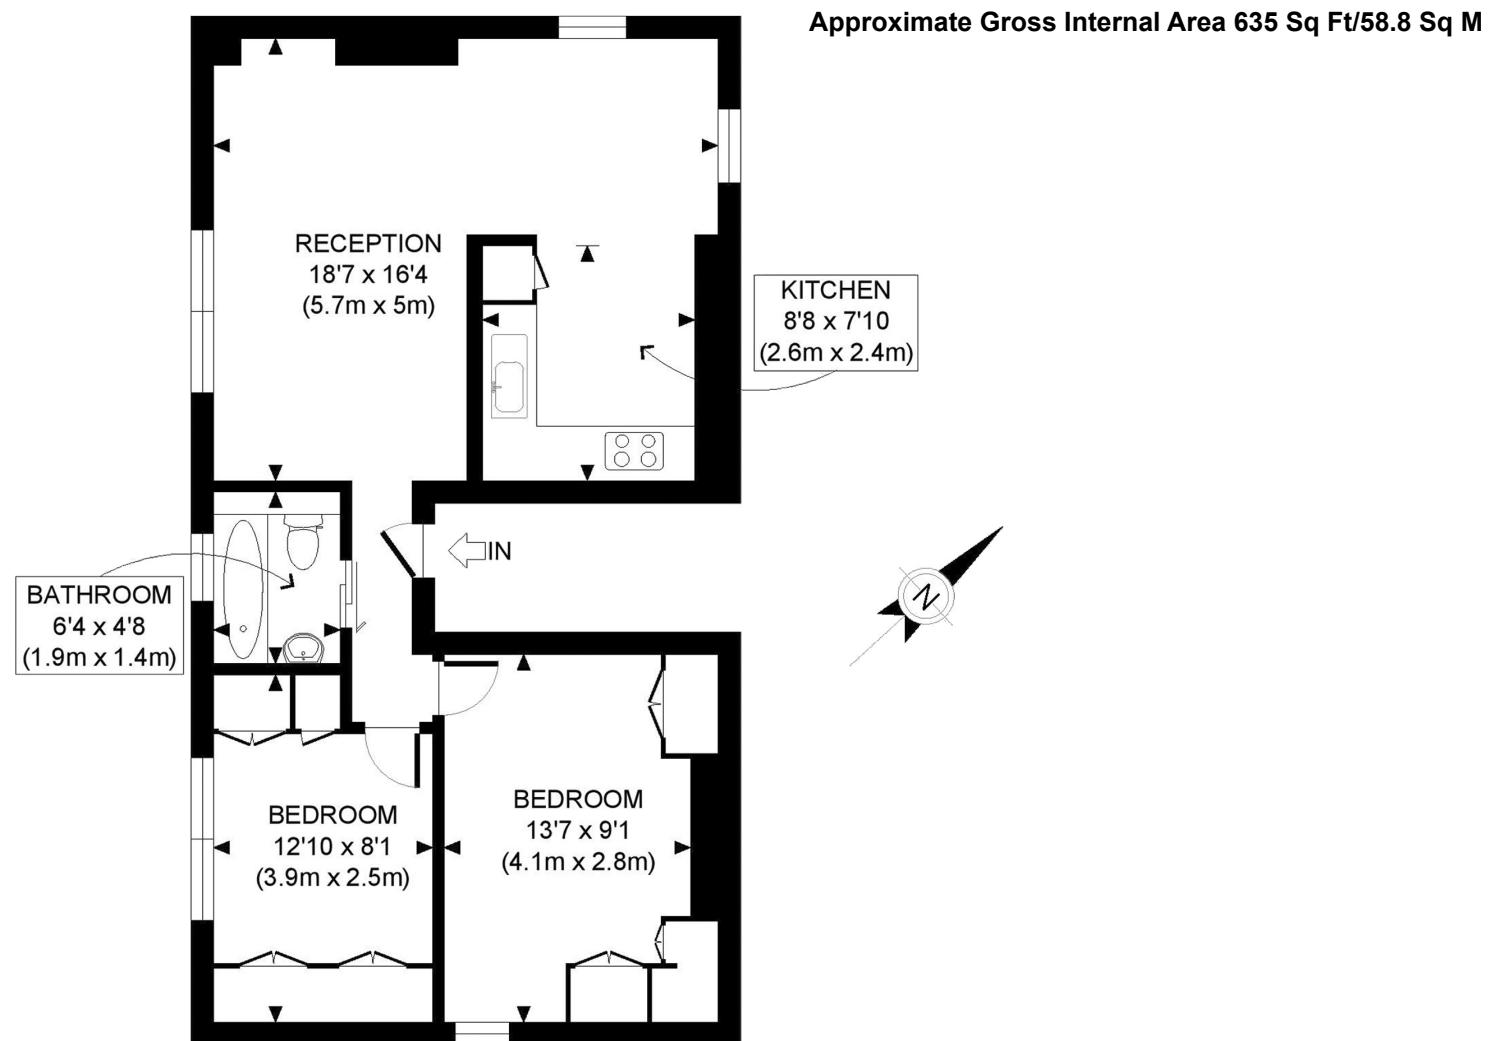

SECOND FLOOR  
GROSS INTERNAL  
FLOOR AREA 635 SQ FT

FOR ILLUSTRATIVE PURPOSES ONLY - NOT TO SCALE  
The position & size of doors, windows, appliances and other features are approximate only.