



Great Tattenhams, Epsom Downs



## Guide price

£565,000

## Freehold

Detached Bungalow  
Scope for modernisation  
No ongoing chain  
Two Garages  
Two double bedrooms  
Corner plot  
Large entrance hallway  
Spacious lounge  
Kitchen / diner  
Extension potential STTP

Set on a corner plot on the periphery of Epsom Downs is this double fronted detached bungalow which requires modernisation throughout.

The property offers the perfect opportunity for someone to put their own stamp on, whilst also offering an abundance of space initially with the opportunity to extend STPP, with an added benefit of a garden that's wraps around the property including a private garage and driveway.

No Ongoing Chain.



The property boasts an abundance of light and airy rooms throughout. The layout consists of two genuine double bedrooms, a generously sized lounge area, along with a kitchen large enough for a dining space too.


There is also bathroom with separate w/c, a large loft space for storage, as well as an integral garage which could be converted into another bedroom / reception. Outside there is a mainly laid to lawn garden which wraps around the property, a second detached garage, with it's own private driveway.

The property is well positioned for local schools and is just a short walk from the local shops at Tattenham Corner. Also within walking distance are the beautiful open spaces of Epsom Downs which command fantastic views over the London skyline and boast some fantastic pubs. Epsom Town Centre is just a few miles away and offers comprehensive shopping and leisure facilities. The M25 is accessible at nearby Reigate Hill and there are a choice of local train stations.

Freehold.





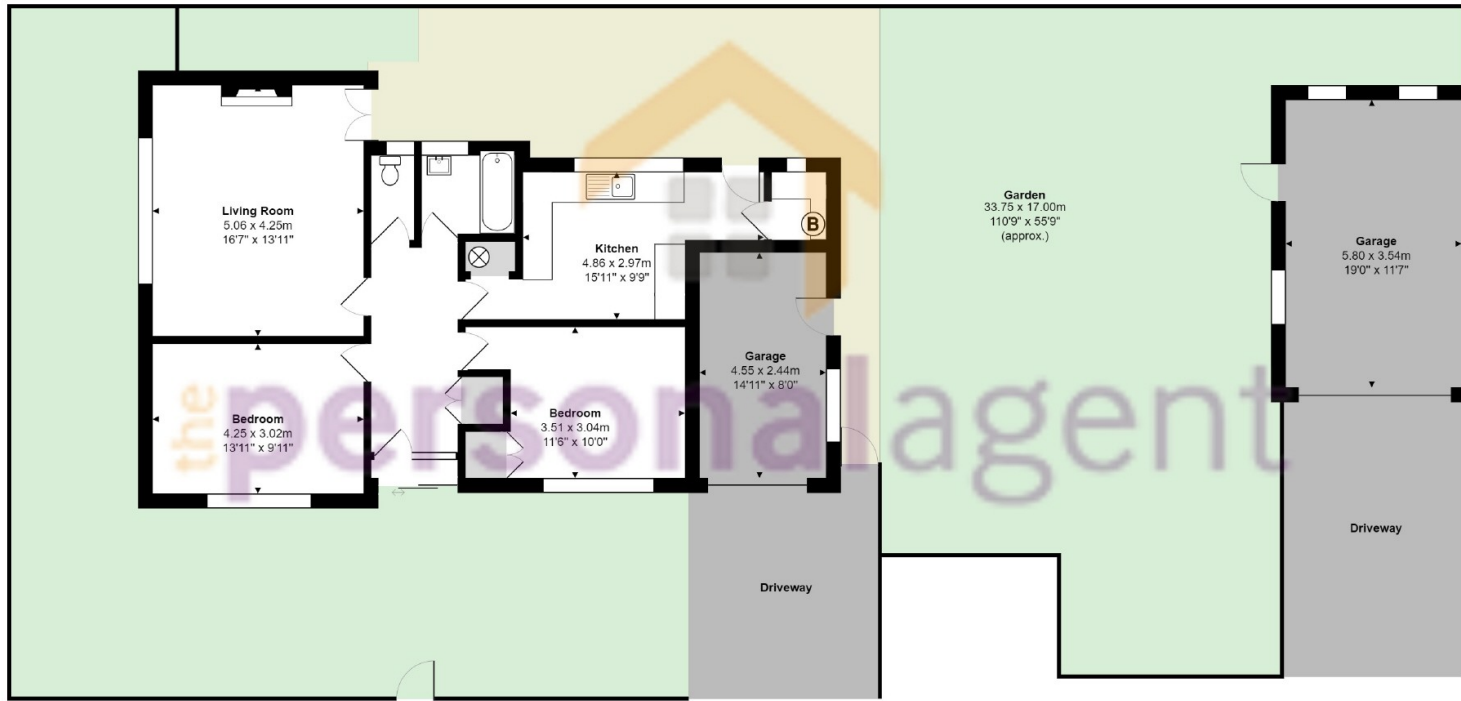

Great Tattenhams, Epsom  
 Total Area: 82.2 m<sup>2</sup> ... 885 ft<sup>2</sup> (excluding garage, garden)  
 FOR ILLUSTRATIVE PURPOSES ONLY.

Whilst every attempt has been made to ensure the accuracy of the floor plan shown, all measurements, positioning, fixtures, features, fittings and any other data shown are an approximate interpretation for illustrative purposes only and are not to scale.

No responsibility is taken for any error, omission, mis-statement or use of data shown.

The above statement applies to both 'Still Moving London LTD' and the Company or individual displaying this floor plan.

Unauthorised reproduction prohibited.

© Still Moving London LTD (www.stillmoving.london)



**Epsom Office**  
 2 West Street  
 Epsom, Surrey KT18 7RG  
 T: 01372 745 850

**Ewell Office**  
 220 Chessington Road  
 West Ewell, Surrey KT19 9XA  
 T: 020 8394 1234

**Stoneleigh Office**  
 62 Stoneleigh Broadway  
 Stoneleigh, Surrey KT17 2HS  
 T: 020 8393 9411

**Banstead Office**  
 141 High Street Banstead,  
 Surrey SM7 2NS  
 T: 01737 333699

  
 sales@thepersonalagent.co.uk | thepersonalagent.co.uk

**Please Note:** Whilst every attempt has been made to ensure the accuracy of the floorplans contained here, measurements of doors, windows and room areas are approximate and no responsibility is taken for any error, omission or mis-statement. These plans are for representation purposes only and should be used as such by and prospective purchaser. The services, systems and appliances listed in the specification have not been tested by The Personal Agent and no guarantee as to their operating ability or their efficiency can be given. All images and text used to advertise our properties are for the sole use of The Personal Agent Ltd.





the personalagent