



FRONT ELEVATION


SIDE ELEVATION 1

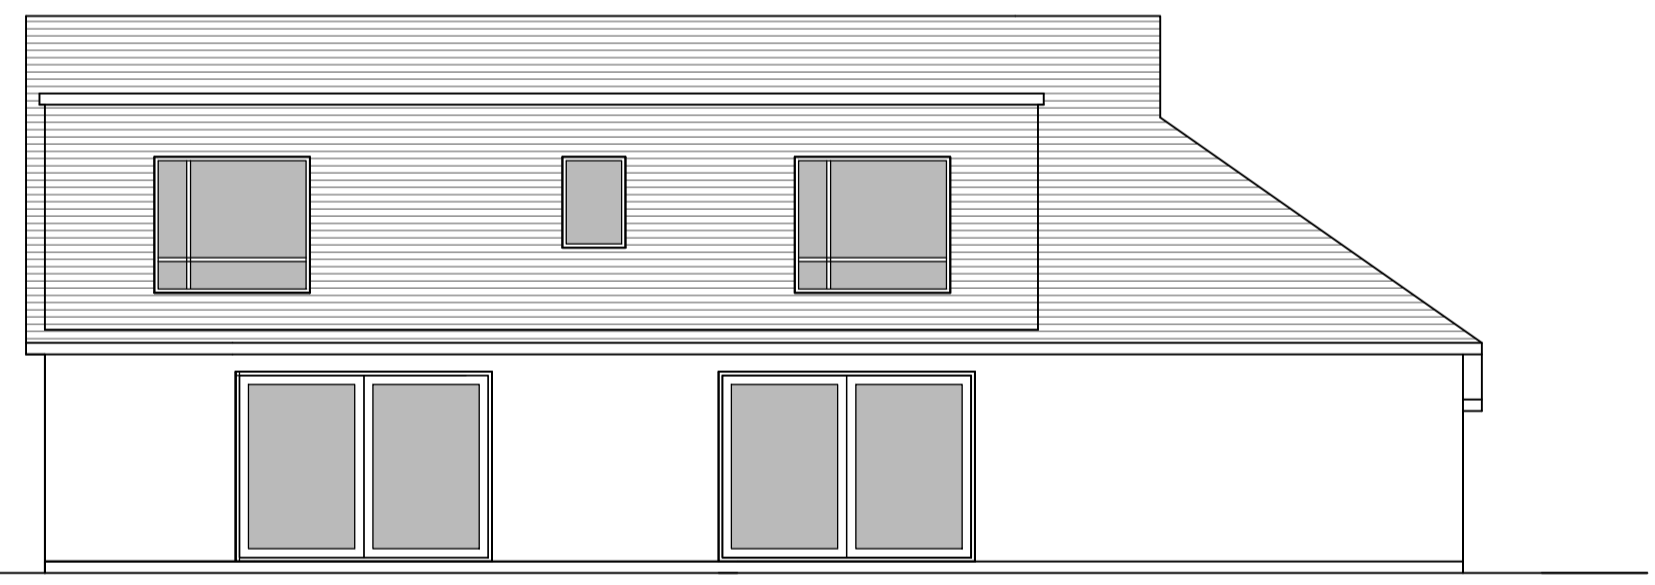

REAR ELEVATION

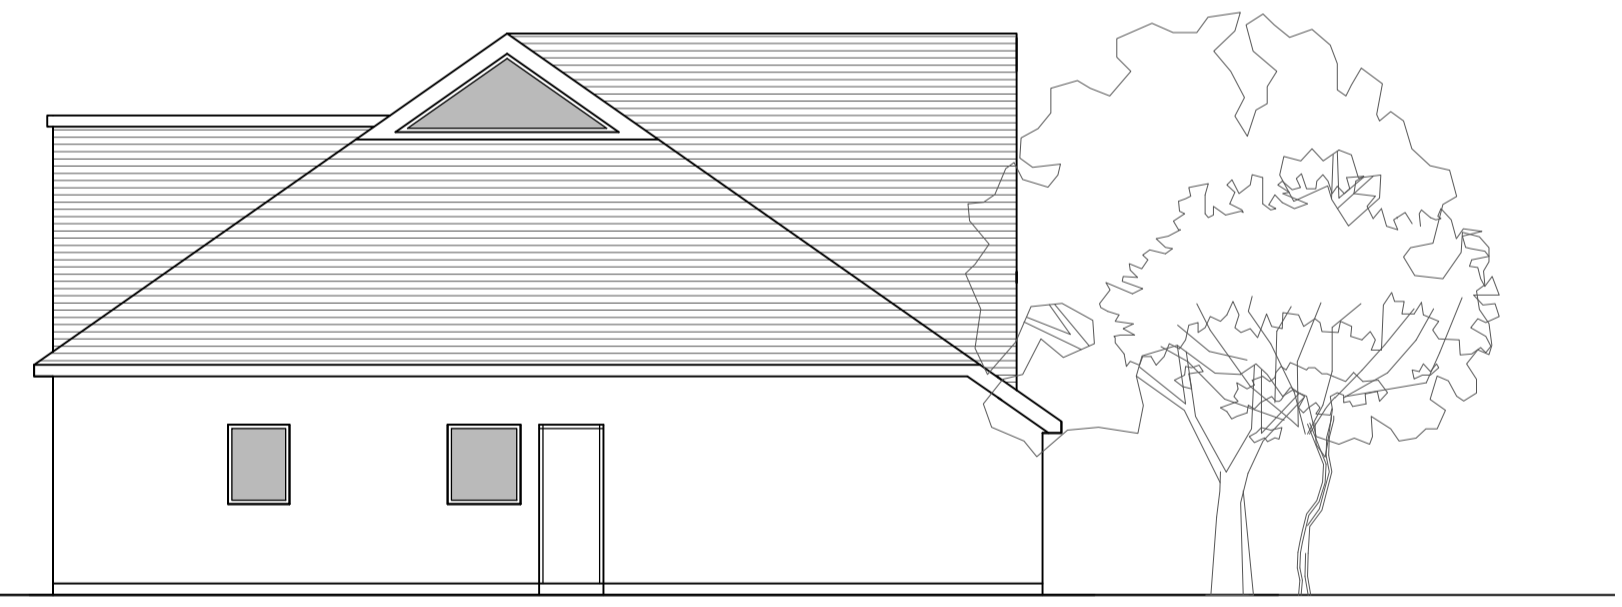

SIDE ELEVATION 2

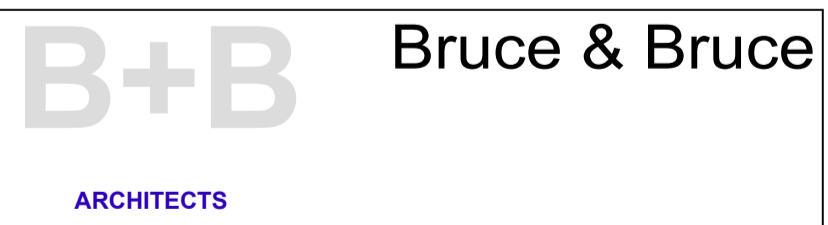client <b>Weisberg Family</b>			
project .			
title <b>Elevations</b>			
 Mob 07831 337 283 Architects    Planning Supervisors    Project Management Town Planning Consultants    Building Conservation			
scale <b>1:100</b>	date 4.05.20	cad	checked
dig no. <b>5</b>	rev .	designed	