



Jordan fishwick

WEST DIDSBURY
Lime Place



Lime Place, West Didsbury M20 3AP

Guide price £165,000



The Property

A stylish lower ground floor apartment being presented to a HIGH STANDARD THROUGHOUT, forming part of an ATTRACTIVE CONVERSION WITH GATED PARKING and an EXCELLENT LOCATION close to THE METROLINK and BURTON ROAD. This appealing property offers well planned living space that is ready to move into, with numerous noteworthy features to include an impressive living room which opens to the fitted kitchen, a double bedroom with ample space for freestanding furniture and the bathroom with white suite, chrome fittings and shower unit over the bath. Externally, the development lies within well tended gardens and grounds with secure gated parking.

Directions

From our office proceed along Wilmslow Road in a northerly direction turning left at the traffic lights into Barlow Moor Road; proceed along Barlow Moor Road turning right at the next set of traffic lights into Palatine Road. Continue along Palatine Road entering fashionable West Didsbury and crossing over the Lapwing lane traffic lights. The development can then be found on the right hand side, shortly after passing Circular Road.

- Stylish apartment
- Well presented throughout
- Spacious living room
- Fitted kitchen & bathroom
- Double bedroom
- uPVC double glazing
- Electric heating
- Gated residents parking
- Great location
- Close to Burton Road

Postcode - M20 3AP


EPC Rating - D

Floor Area - 529 sq ft

Local Authority - Manchester City Council

Council Tax - Band B



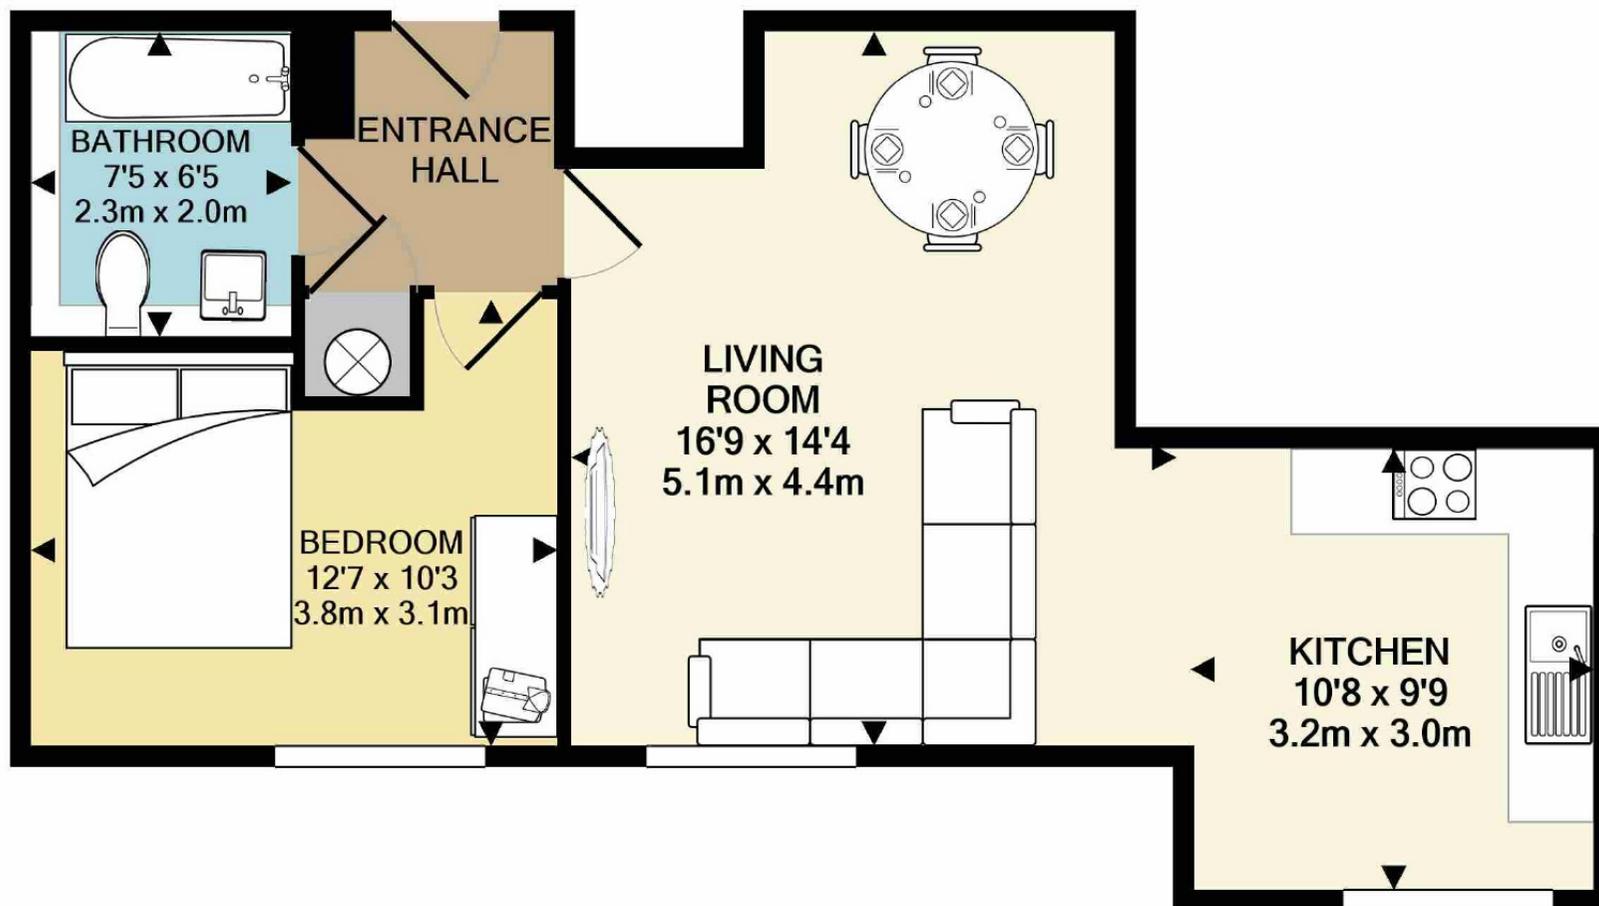

TOTAL APPROX. FLOOR AREA 529 SQ.FT. (49.1 SQ.M.)

Measurements are approximate. Not to scale. Illustrative purposes only

Made with Metropix ©2020



These particulars are believed to be accurate but they are not guaranteed and do not form a contract. Neither Jordan Fishwick nor the vendor or lessor accept any responsibility in respect of these particulars, which are not intended to be statements or representations of fact and any intending purchaser or lessee must satisfy himself by inspection or otherwise as to the correctness of each of the statements contained in these particulars. Any floorplans on this brochure are for illustrative purposes only and are not necessarily to scale.

Offices also at: Wilmslow, Macclesfield, Hale, Sale, Chorlton, Glossop, Manchester & Salford

757-759 Wilmslow Road, Didsbury Village, Manchester

0161 445 4480

didsbury@jordanfishwick.co.uk

www.jordanfishwick.co.uk