



jordan fishwick

Salford
Quay 5



Quay 5, Salford M5 3NG

Price £120,000



The Property

Online Video Tour - <https://www.youtube.com/watch?v=T63KIM-rjuQ>

BUY TO LET INVESTMENT OPPURTUNITY!

A well presented top floor one-bed apartment on Ordsall Lane, Salford. The apartment is 502 sq ft and has been finished to a high standard. Entrance hall, spacious open-plan living/kitchen with full height window, double bedroom with floor to ceiling window and bathroom with white three piece suite. Less than half a mile from Manchester city centre and Salford Quays, the property is also conveniently situated for the new MediaCityUK / BBC Three Metrolink stations are within walking distance allowing easy access to the city centre, Altrincham, Bury and Eccles. Secure parking is also included.

Tenants in situ until January 2022 paying £650 PCM.

Directions

Quay 5 is located in between Salford Quays and the City centre. Exchange Quay or Deansgate will be the closest tram stops.

- Top Floor One Bed
- Rented at £650 PCM
- Close to MediaCity
- High Specification
- Close to Metrolink and M602
- Secure Parking

Postcode - M5 3NG


EPC Rating -

Floor Area - 502 sq ft

Local Authority -

Council Tax - Band



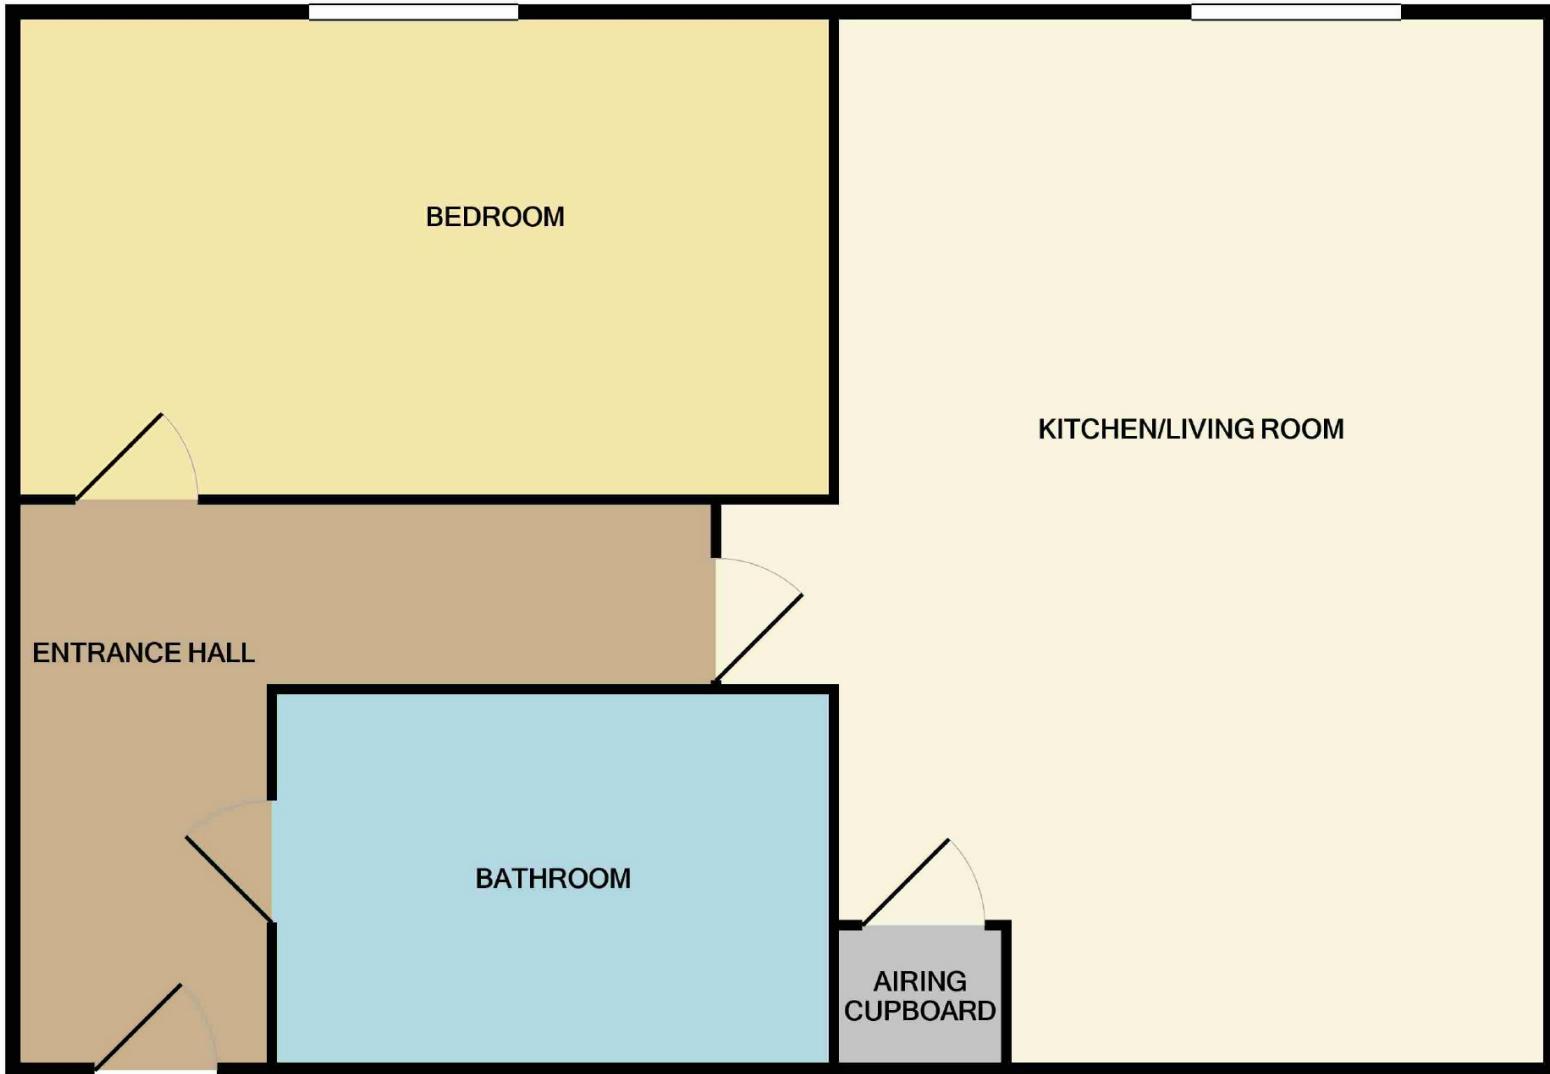

Measurements are approximate. Not to scale. Illustrative purposes only
Made with Metropix ©2020



These particulars are believed to be accurate but they are not guaranteed and do not form a contract. Neither Jordan Fishwick nor the vendor or lessor accept any responsibility in respect of these particulars, which are not intended to be statements or representations of fact and any intending purchaser or lessee must satisfy himself by inspection or otherwise as to the correctness of each of the statements contained in these particulars. Any floorplans on this brochure are for illustrative purposes only and are not necessarily to scale.

Offices also at:
Chorlton | Didsbury | Disley | Glossop | Hale | Macclesfield | Manchester | Sale | Wilmslow | Withington

68 The Arches, Whitworth Street West, Manchester, M1

0161 833 9499

manchester@jordanfishwick.co.uk
www.jordanfishwick.co.uk