





Indicative
True
North

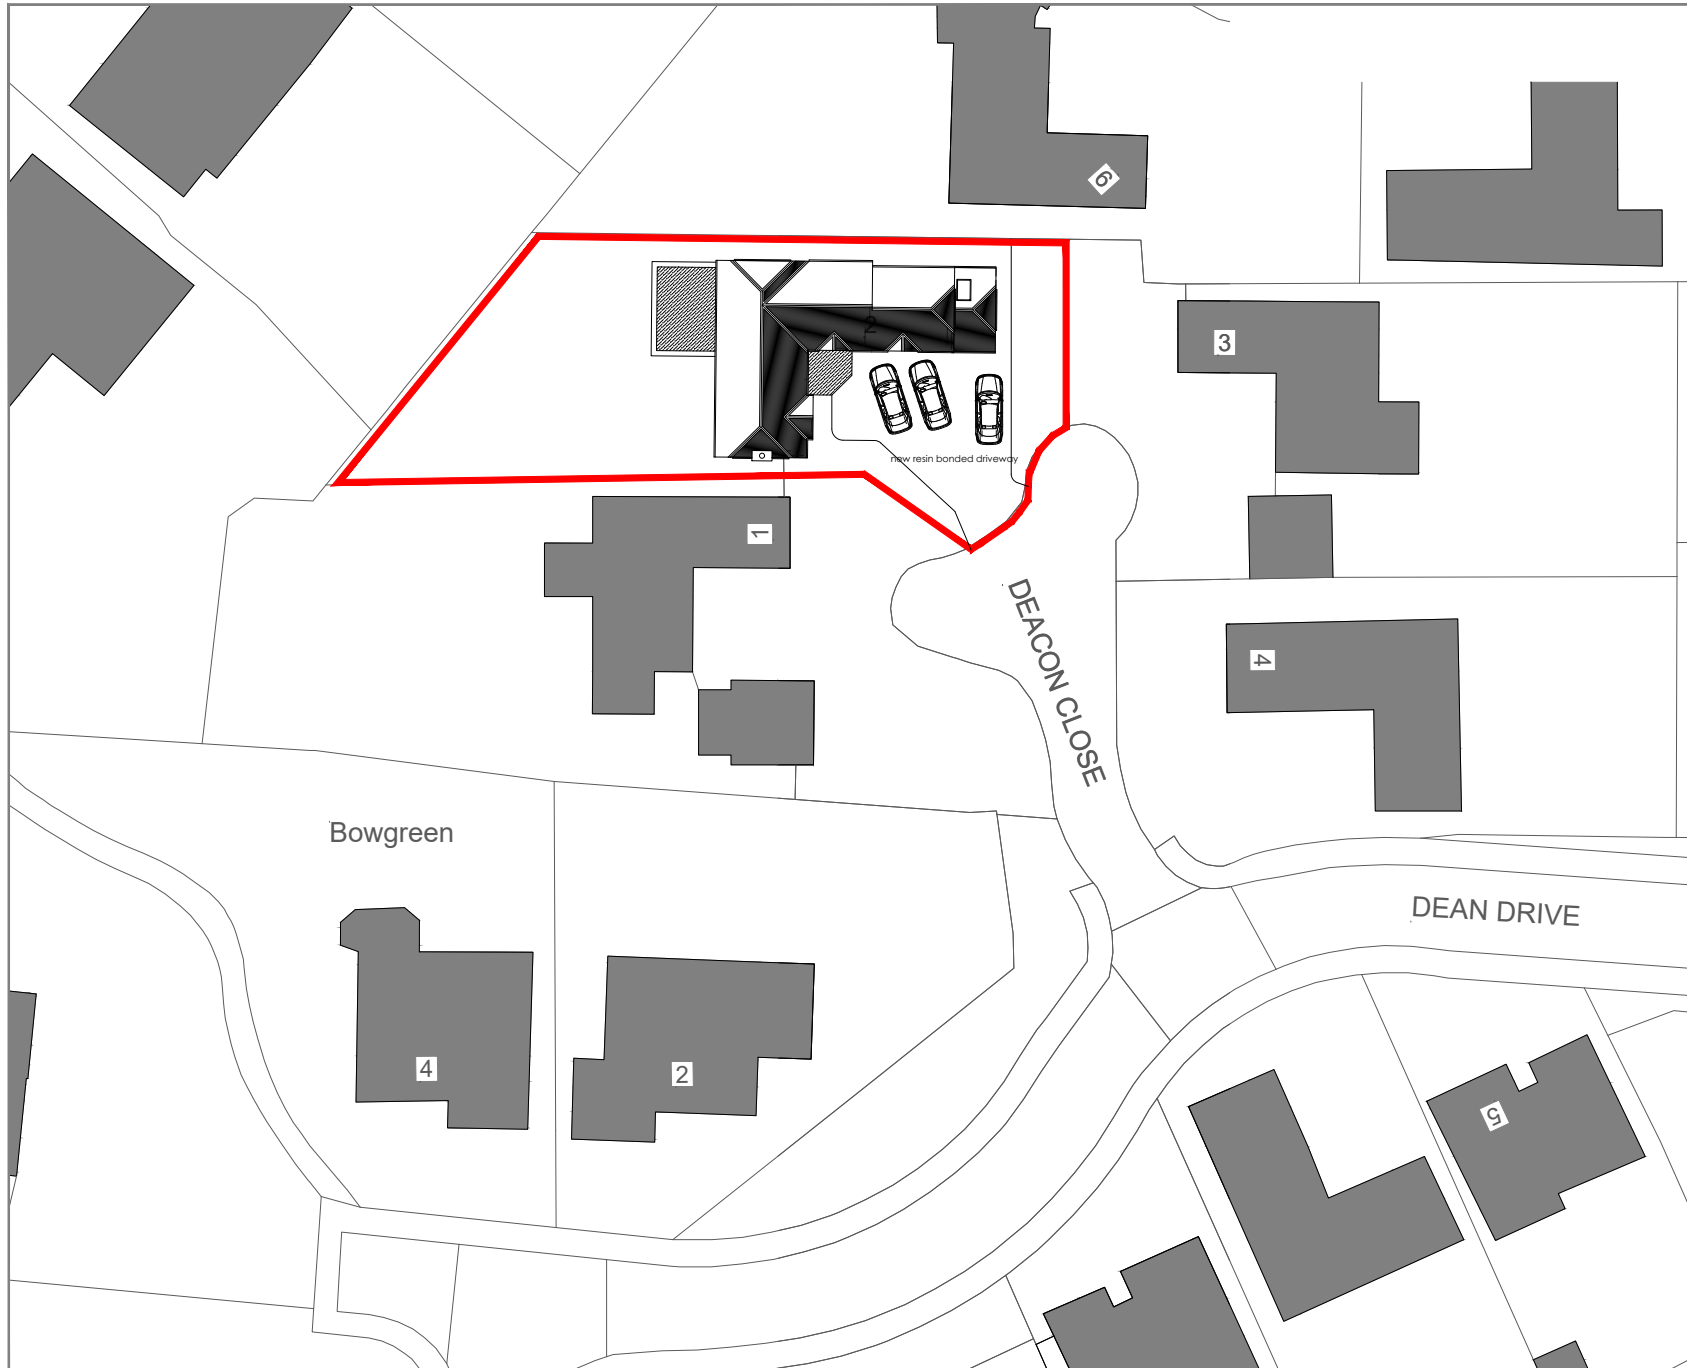

 Site Boundary

Rev ref	Description	Date
Project	First floor side extension, ground floor side extension, front porch works, internal works & removal of mock Tudor cladding/render	
Site Address	2 Deacon Close Bowdon Altrincham WA14 3ND	
Client	Mr & Mrs Balcombe	
Drawing status	Planning	
Drawing title	Location plan - proposed	
Date	September 2020	
Scale	1:500 @ A4	
Dwg No.	2020-1456A-P-108	Rev -

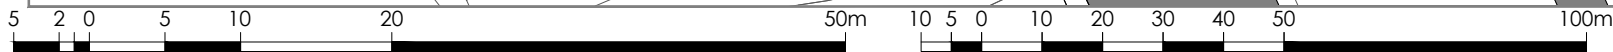

1:500

1:1250