




SOUTH ELEVATION

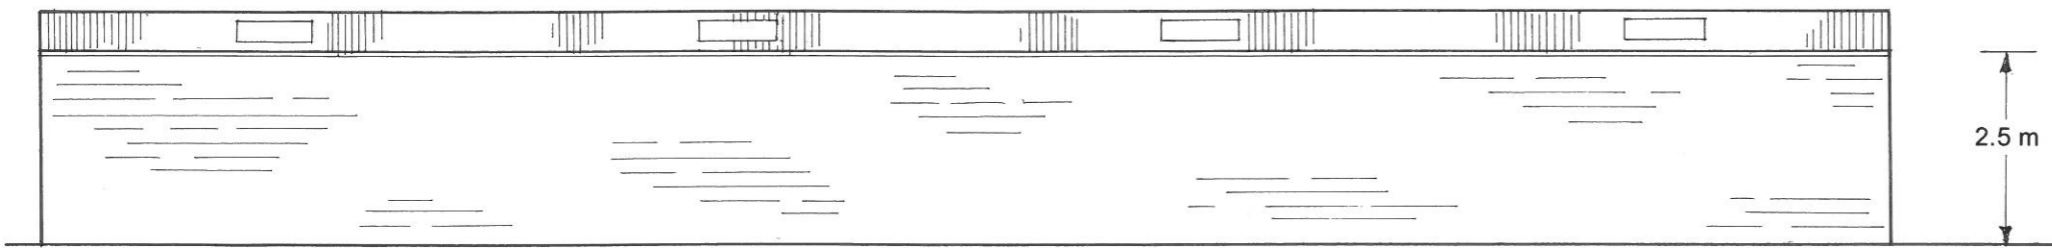

NORTH ELEVATION

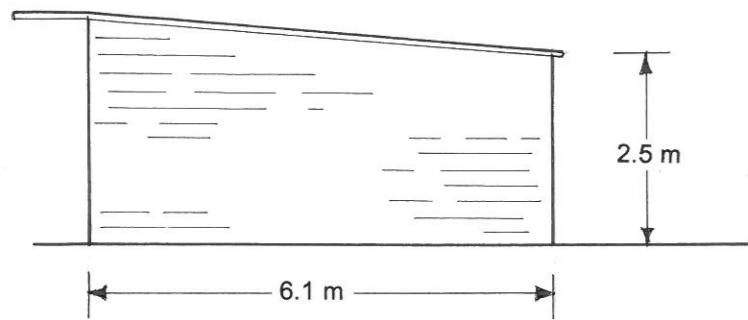


EAST ELEVATION

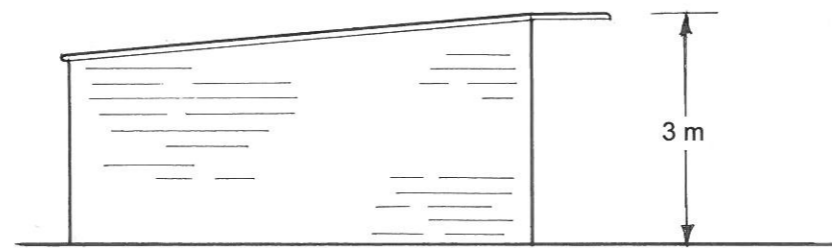

WEST ELEVATION

24.4 m

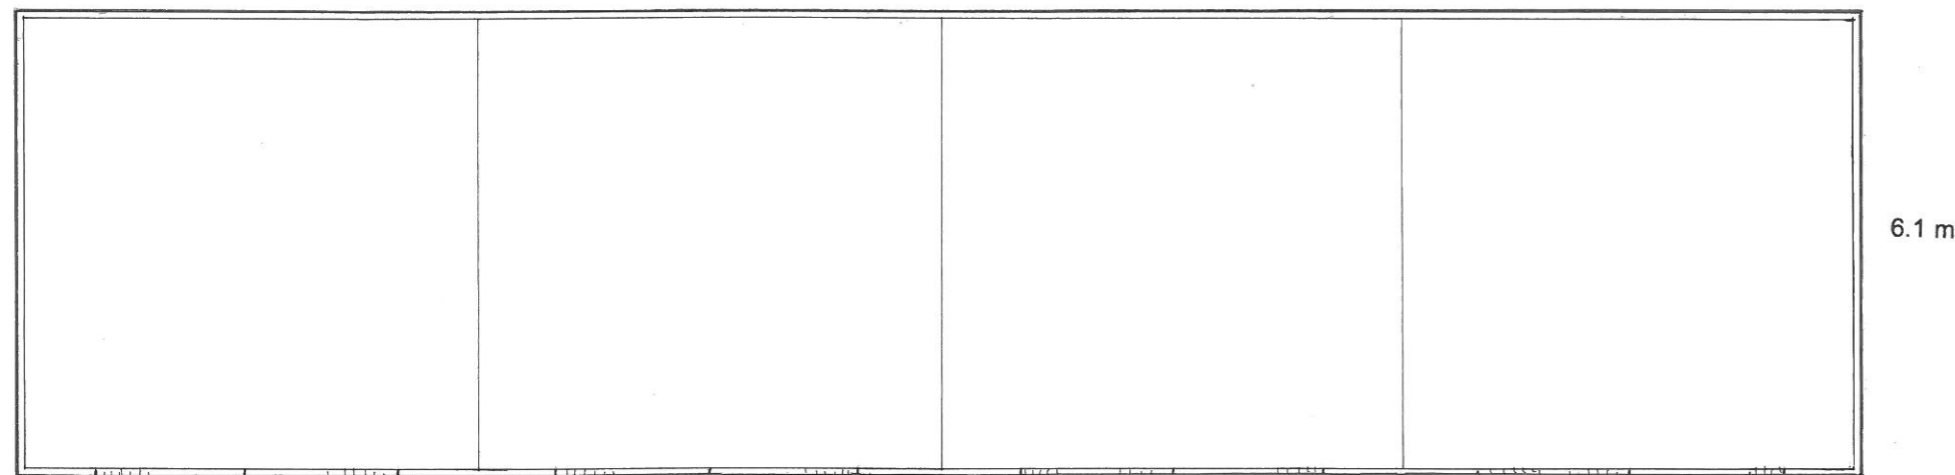

FLOOR PLAN

